
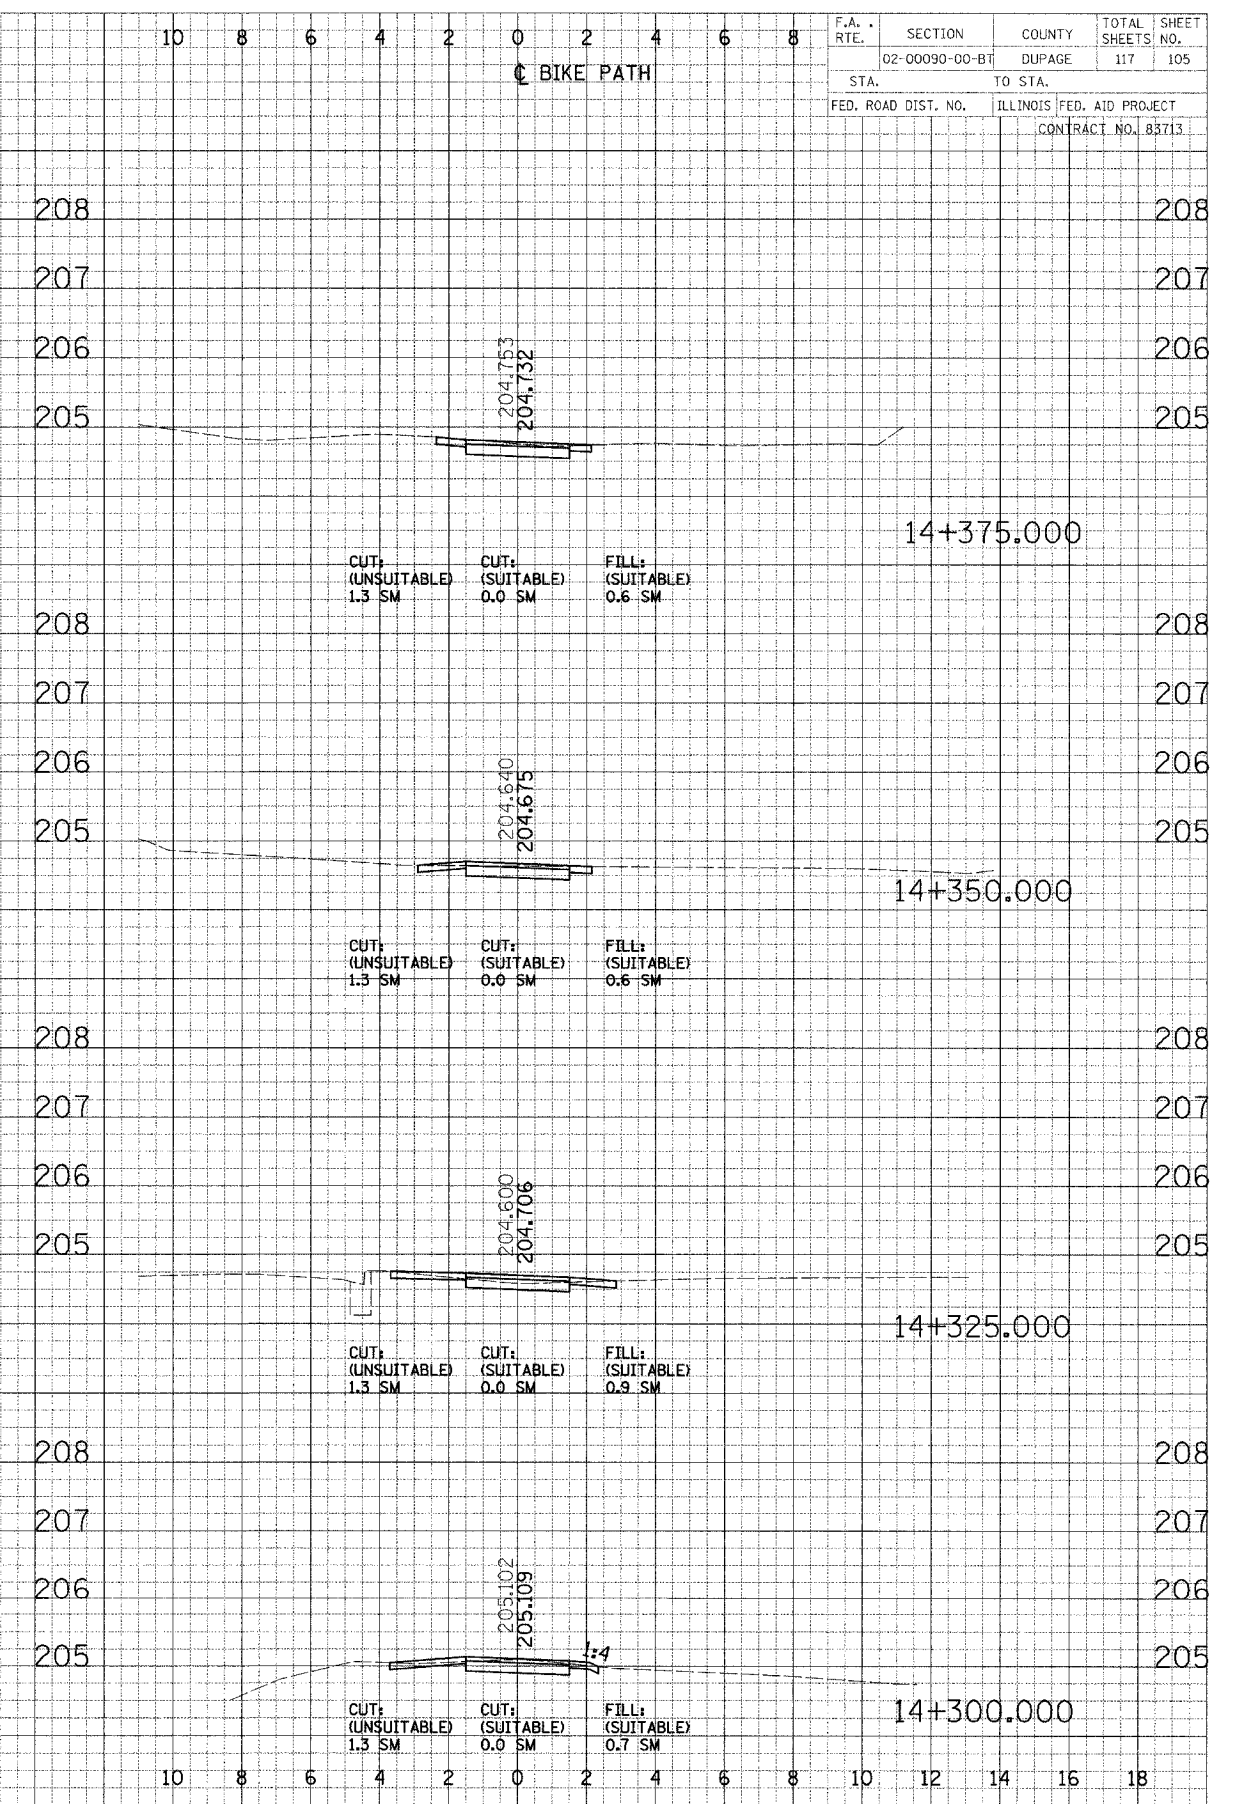


F.A. RTE.	SECTION	COUNTY	TOTAL SHEETS	SHEET NO.
	02-00090-00-BT	DUPAGE	117	105
STA.	TO STA.			
FED. ROAD DIST. NO.	ILLINOIS FED. AID PROJECT			
	CONTRACT NO. 83713			

FINAL	BY	DATE
SURVEYED		
PLOTTED		
NOTE BOOK		
APPROVED		
CHECKED		

ORIGINAL	BY	DATE
SURVEYED		
PLOTTED		
NOTE BOOK		
APPROVED		
CHECKED		

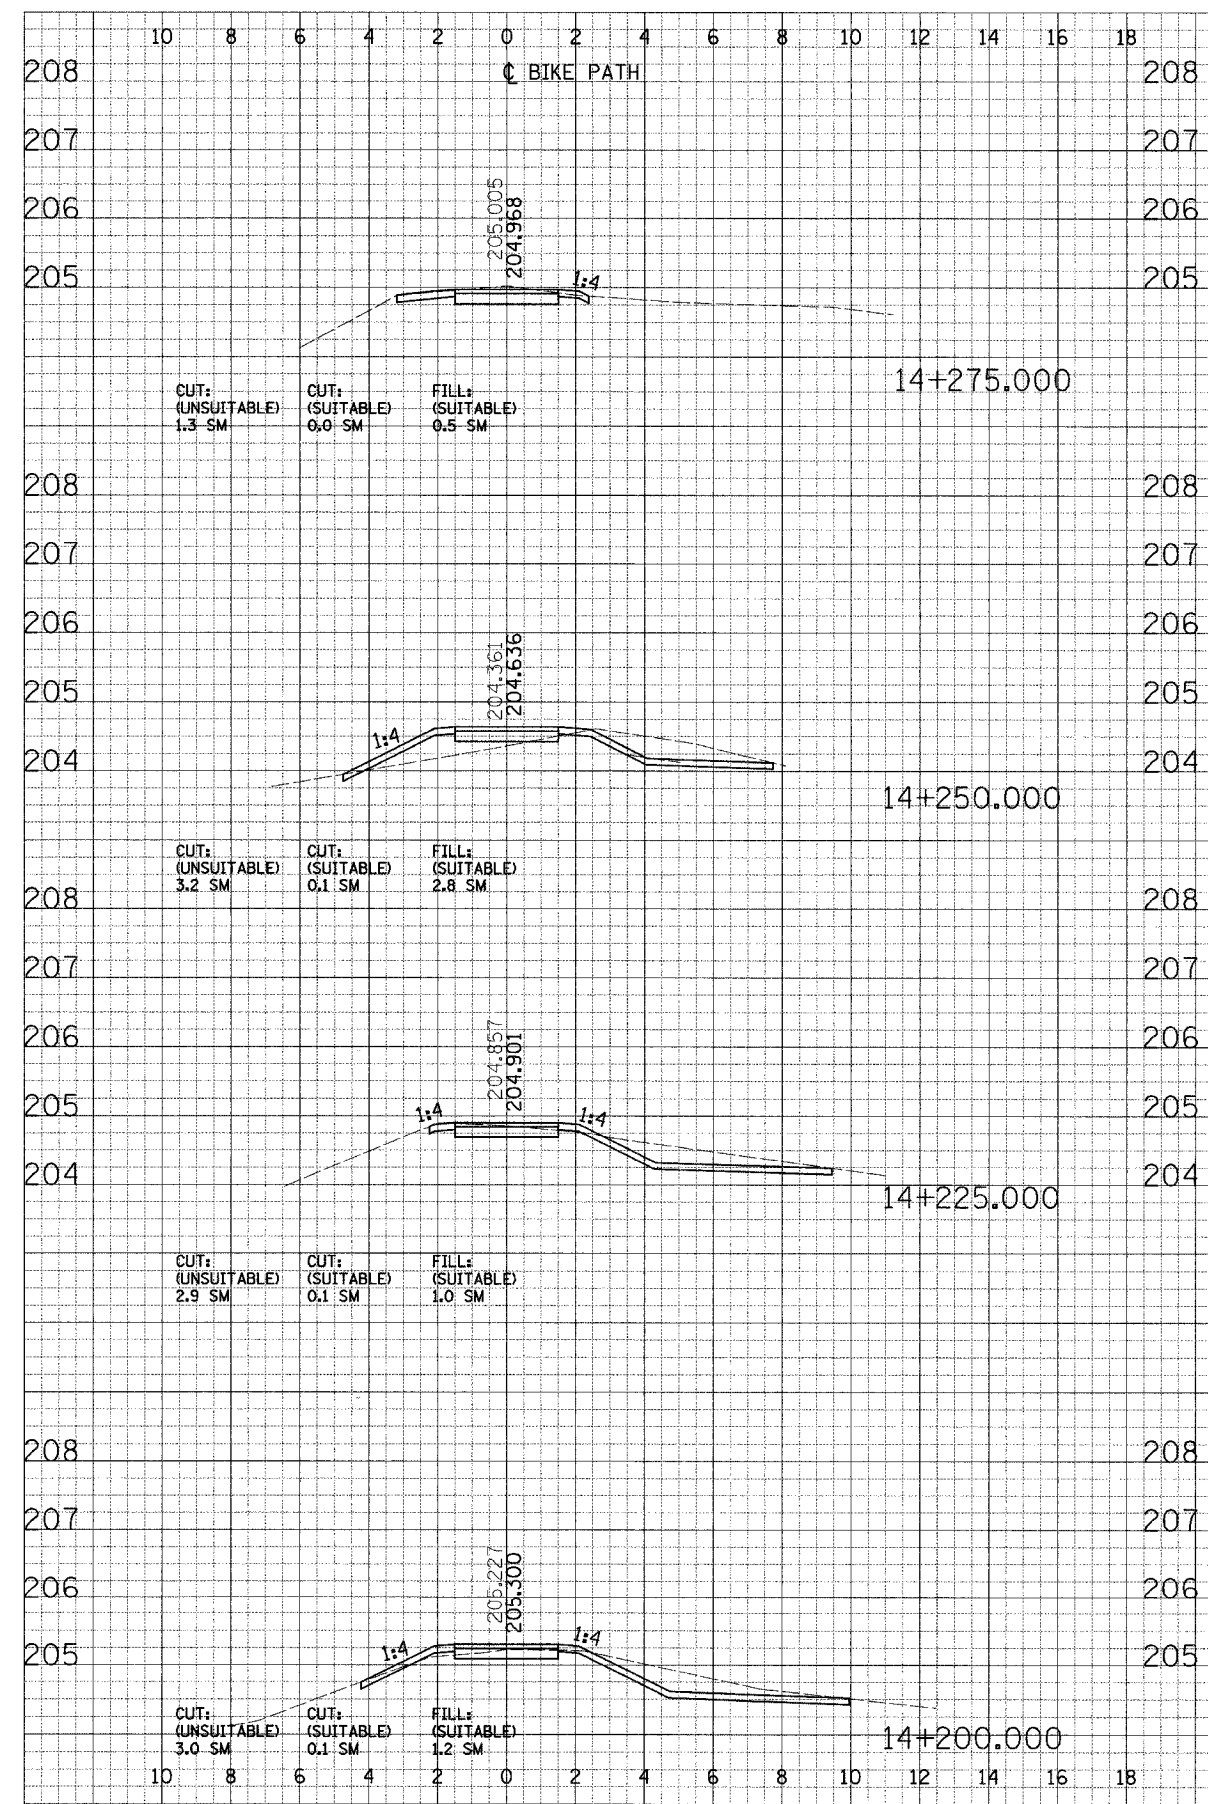

CROSS SECTIONS - NORTH DUPAGE