
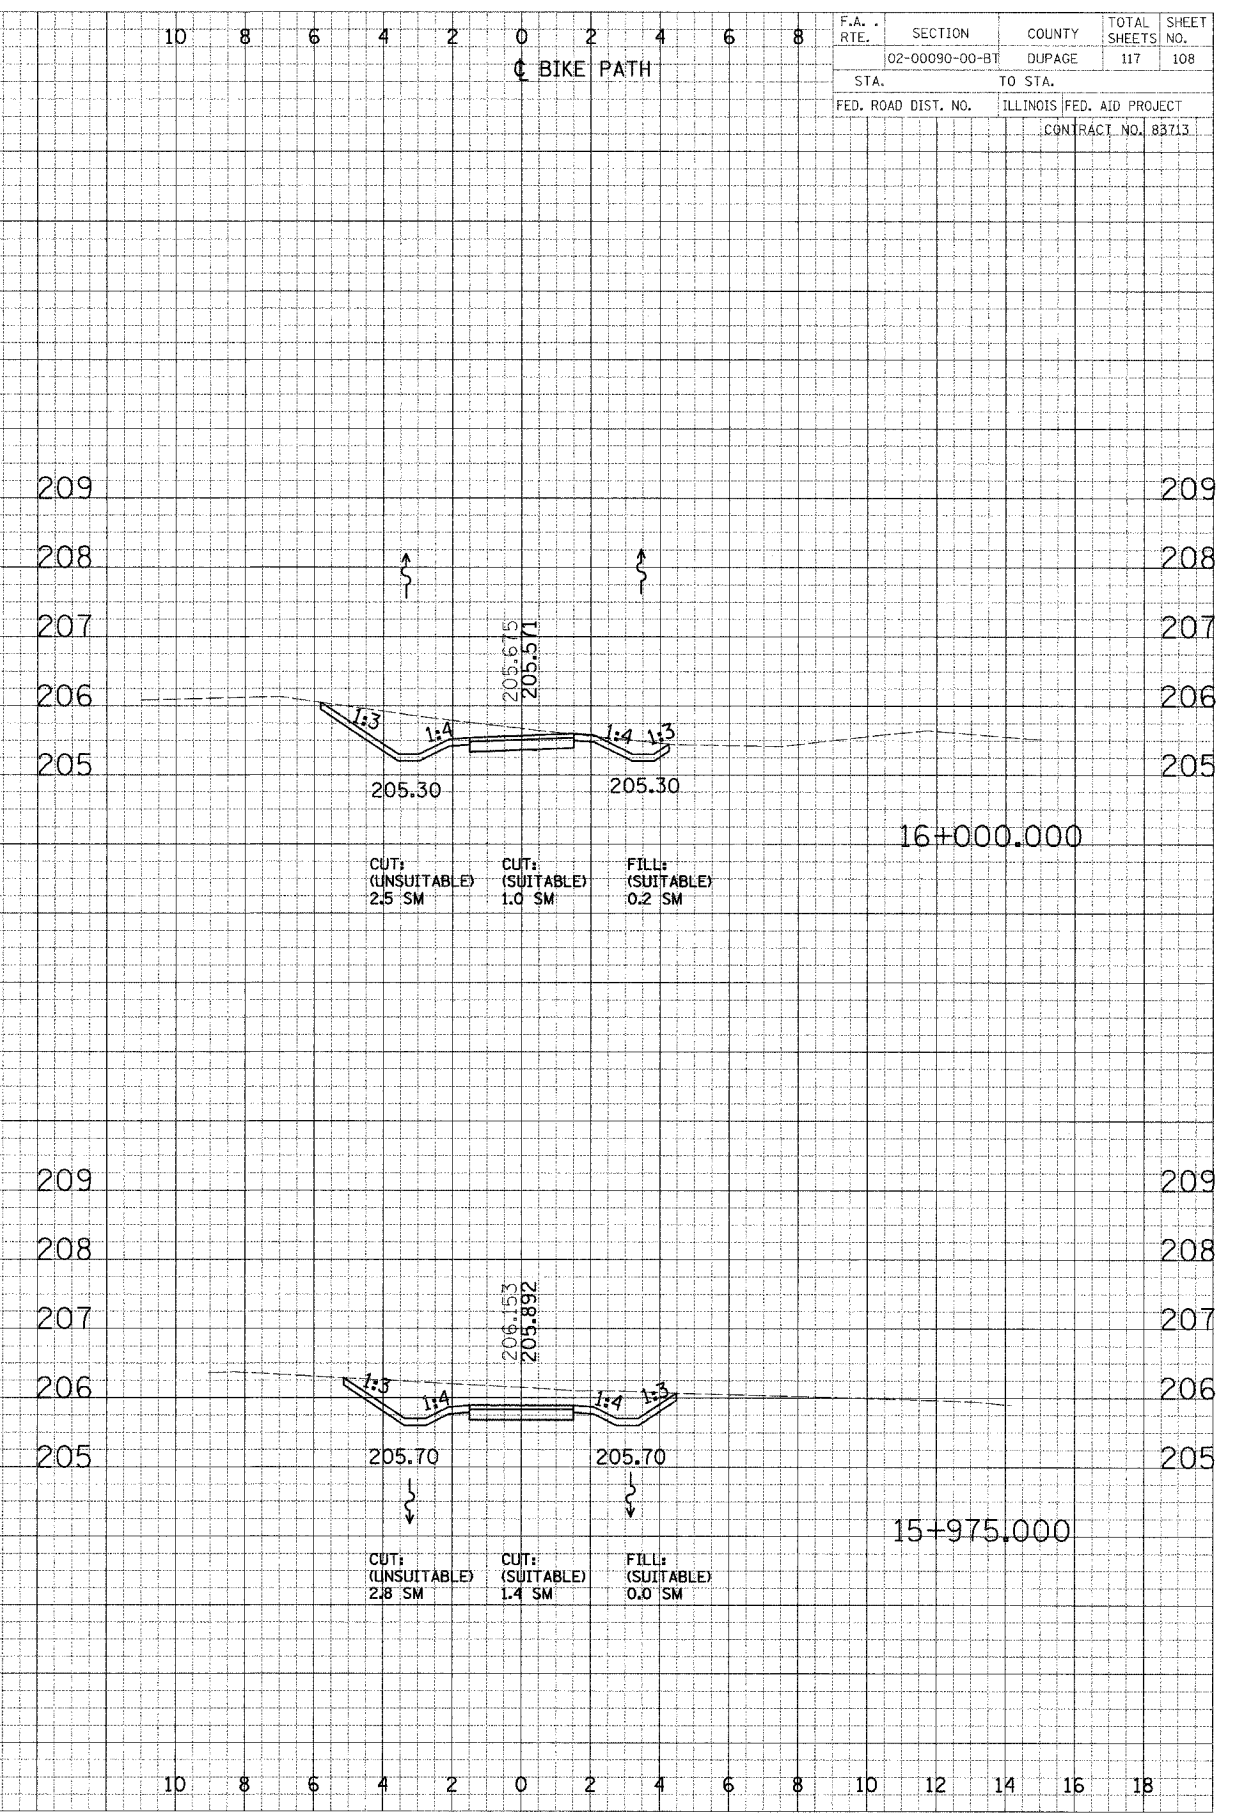


ORIGINAL SURVEYED
 SURVEY PLOTTED
 NOTE BOOK AREAS
 CHECKED

ORIGINAL SURVEYED
 SURVEY PLOTTED
 NOTE BOOK AREAS
 CHECKED

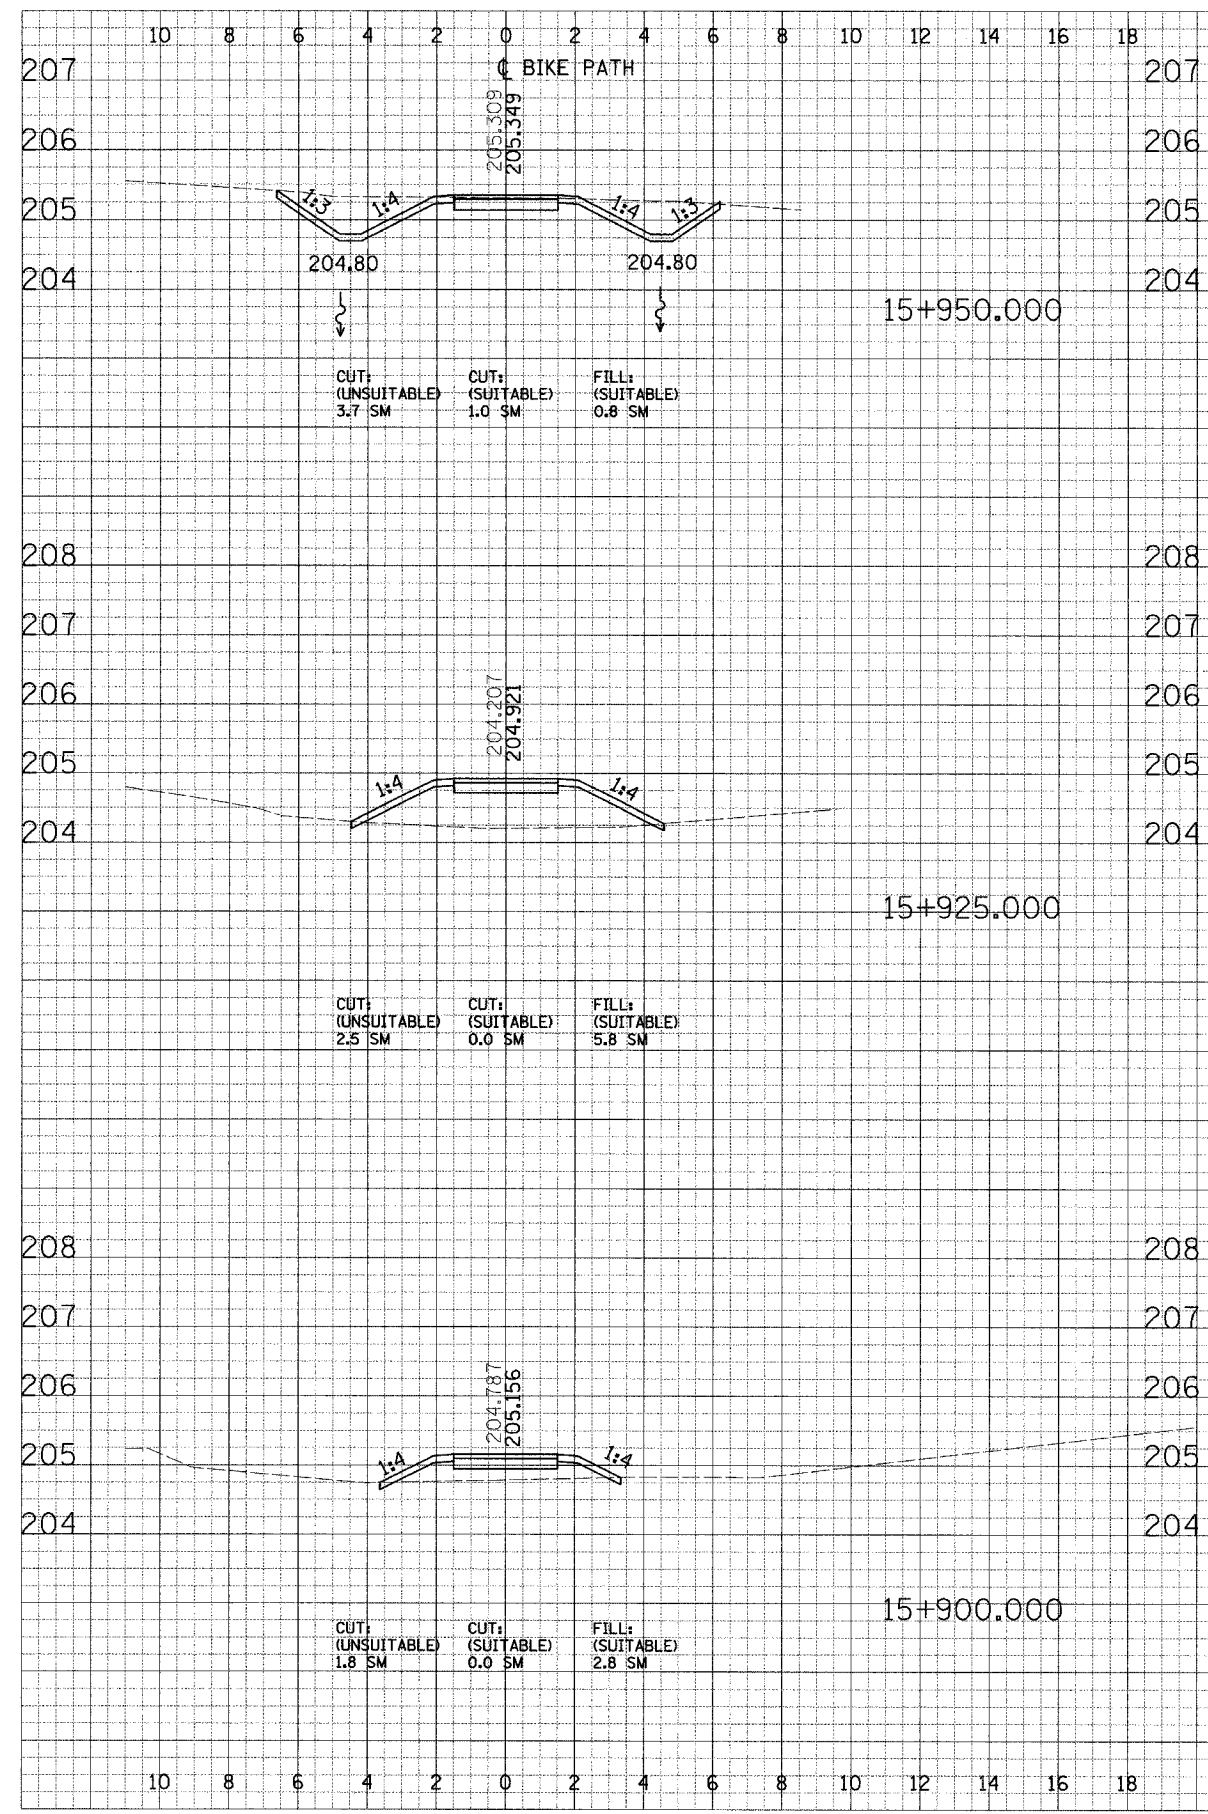

F.A. RTE.	SECTION	COUNTY	TOTAL SHEETS	SHEET NO.
	02-00090-00-BT	DUPAGE	117	108
STA.		TO STA.		
FED. ROAD DIST. NO.		ILLINOIS FED. AID PROJECT		
CONTRACT NO. 83713				

CROSS SECTIONS - NORTH AVE