
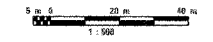
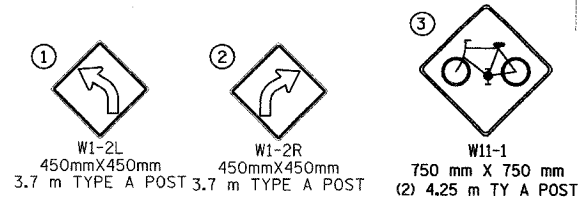
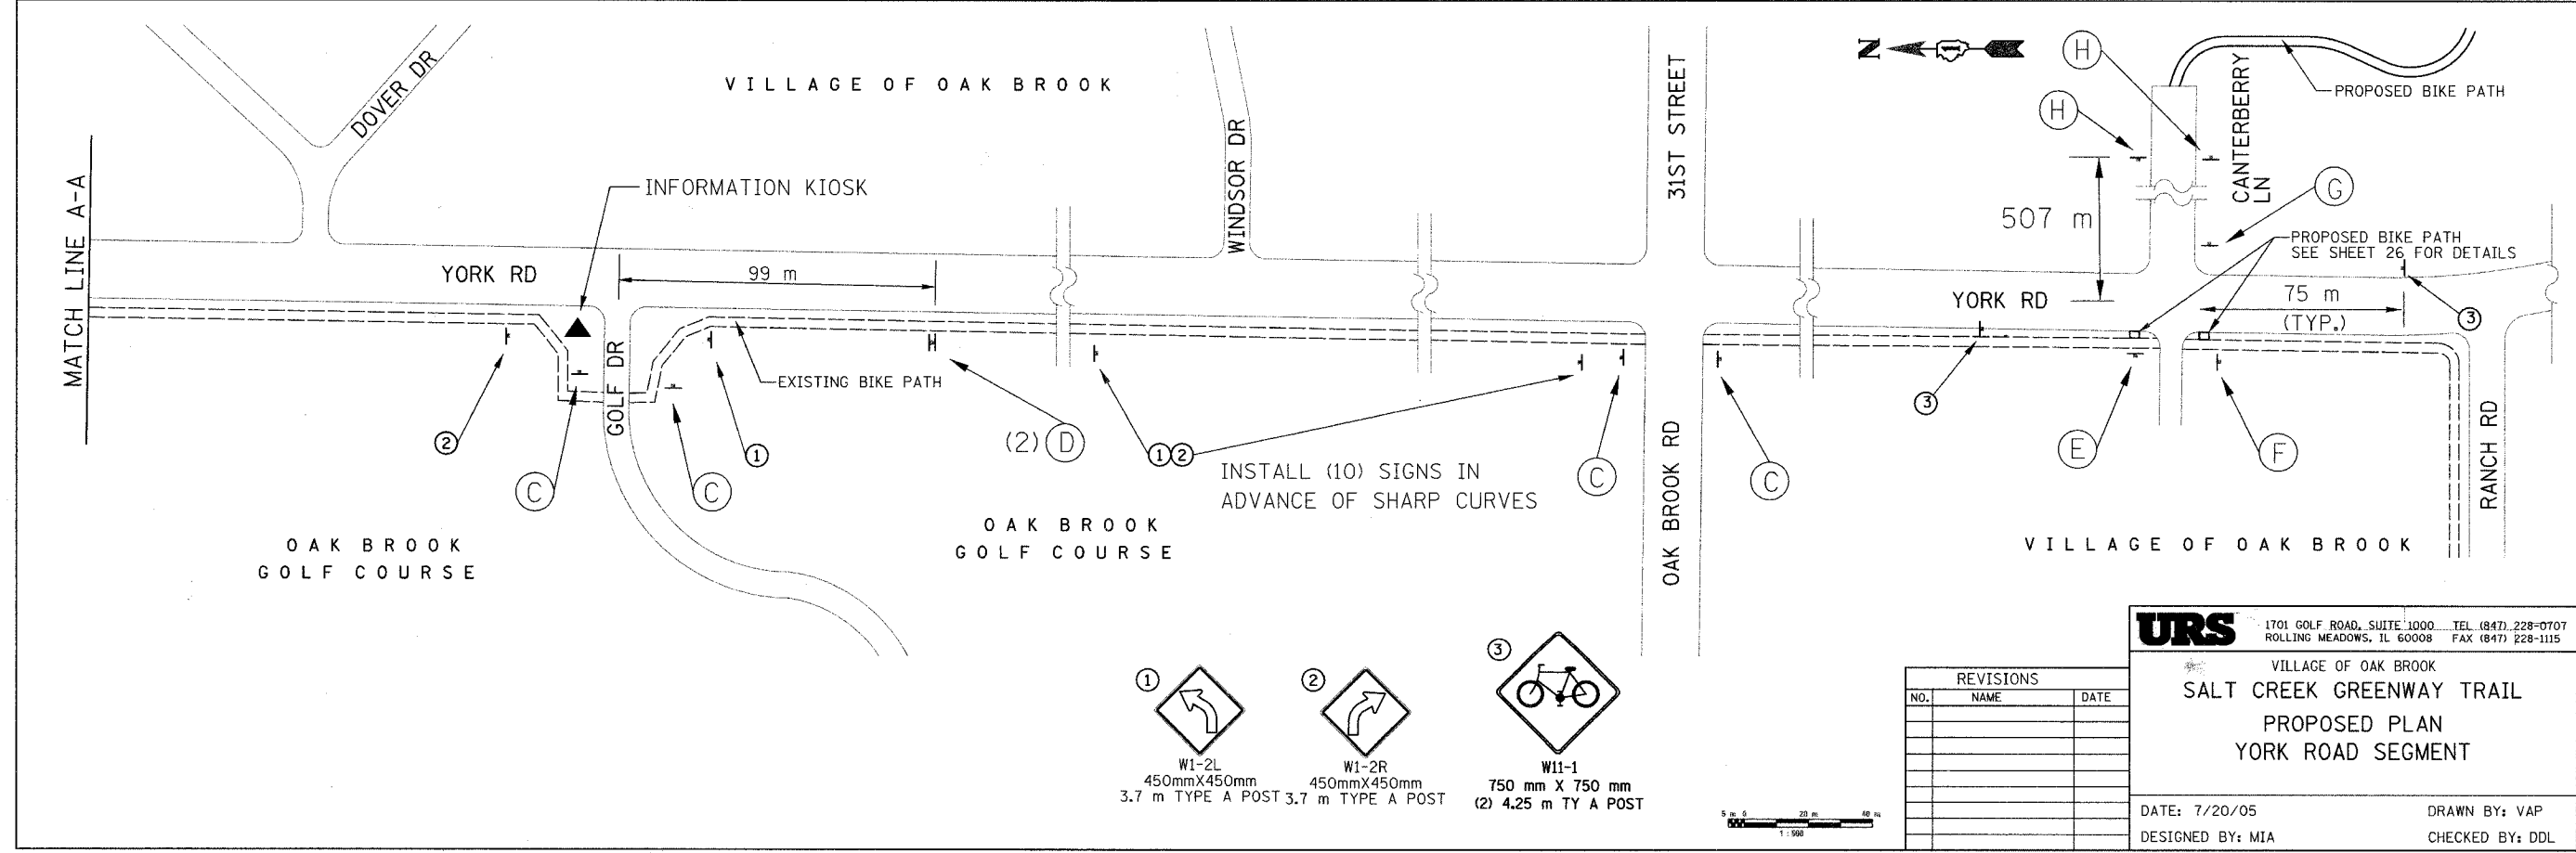


SECTION	COUNTY	TOTAL SHEETS	SHEET NO.
02-00034-00-BT	DUPAGE	108	25
STA. TO STA.			
IDOT PROJECT NO. M-8003(216)			
SALT CREEK GREENWAY TRAIL			
CONTRACT NO. 83714			

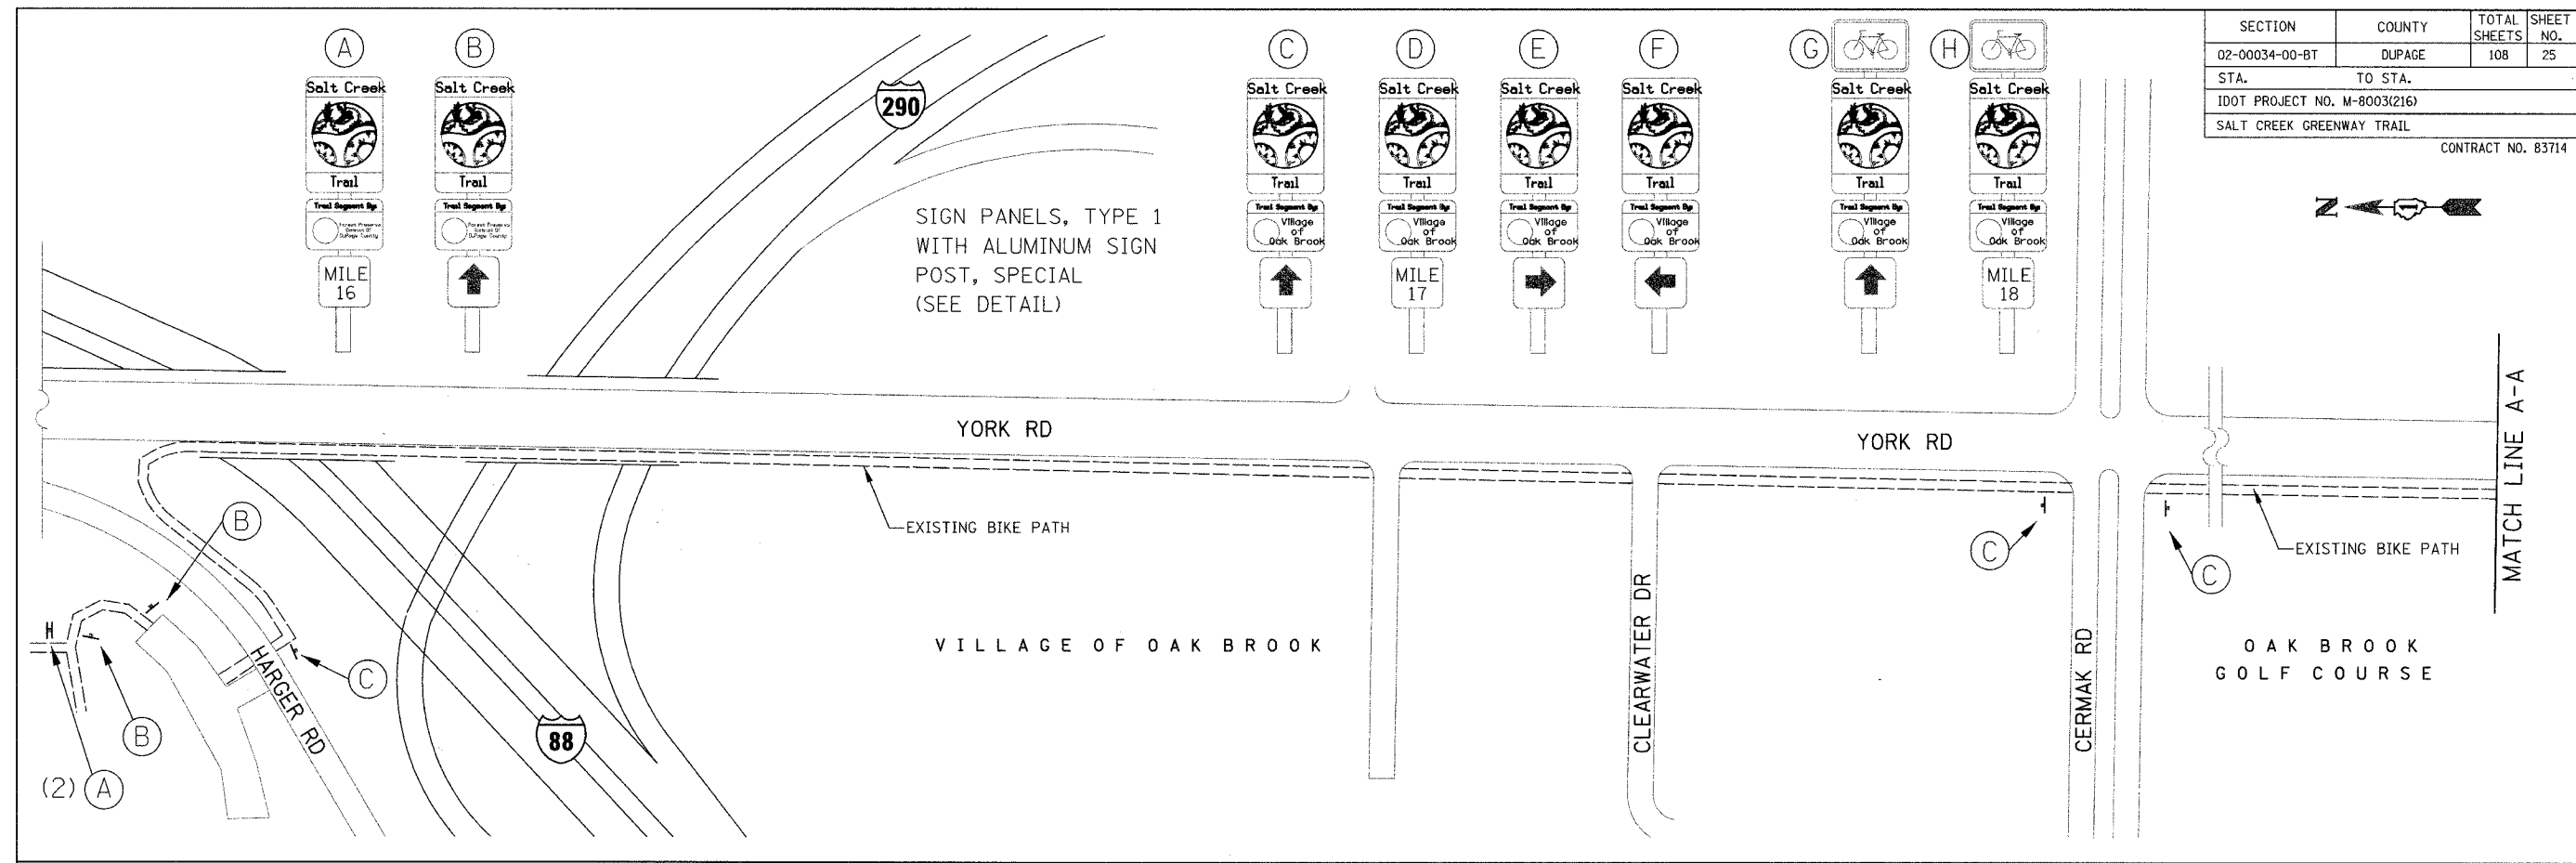

REVISIONS		
NO.	NAME	DATE

**URS** 1701 GOLF ROAD, SUITE 1000 TEL (847) 228-0707  
ROLLING MEADOWS, IL 60008 FAX (847) 228-1115

VILLAGE OF OAK BROOK  
SALT CREEK GREENWAY TRAIL  
PROPOSED PLAN  
YORK ROAD SEGMENT

DATE: 7/20/05 DRAWN BY: VAP  
DESIGNED BY: MIA CHECKED BY: DDL