
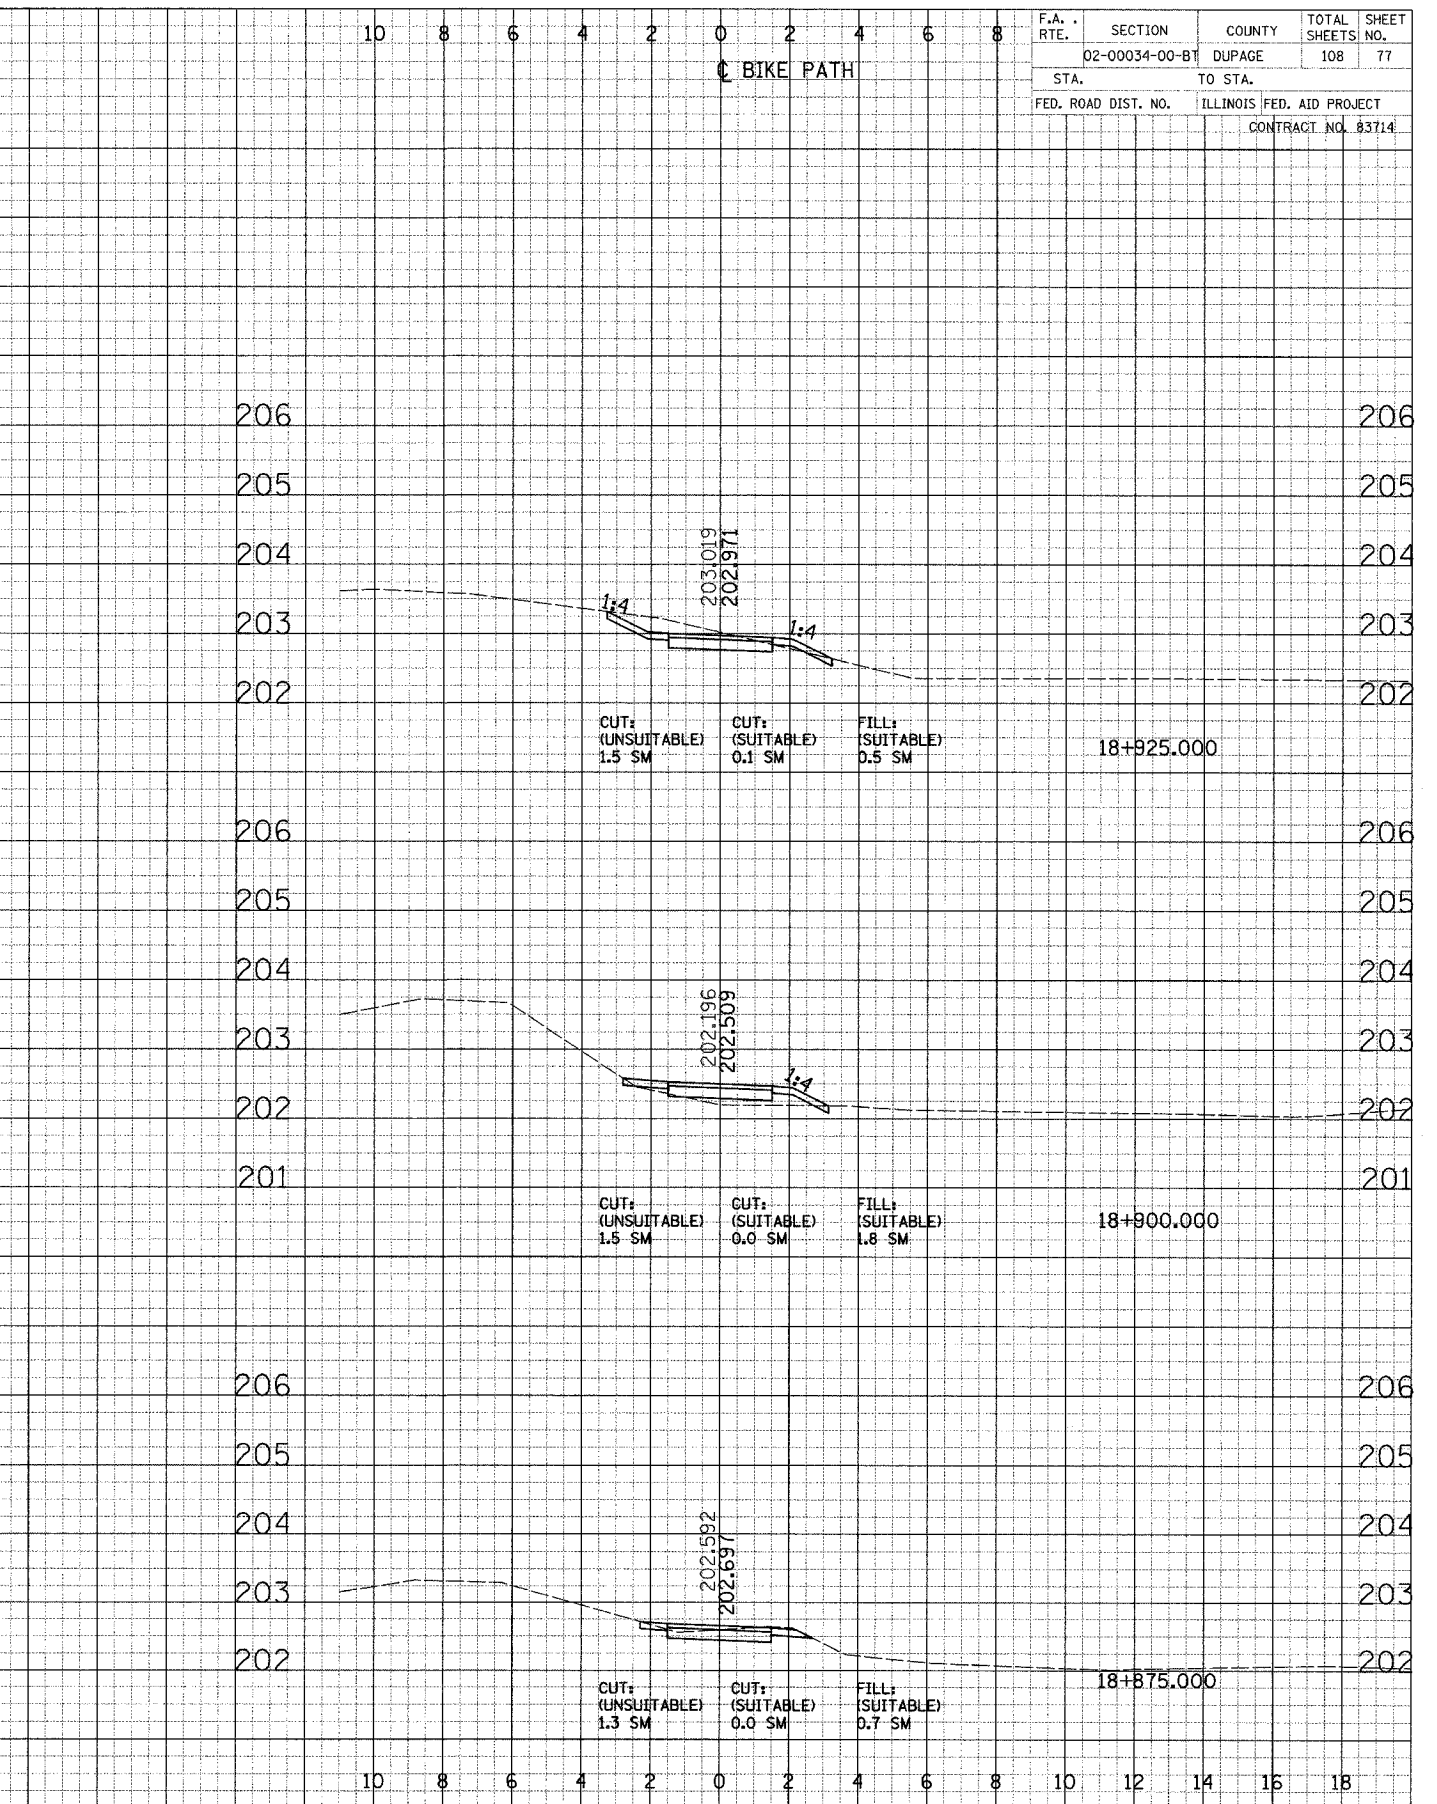


FINAL SURVEY BY DATE
 SURVEY ELECTRIC PLANNING
 NOTE BOOK REVISIONS
 REVISIONS REVISIONS

ORIGINAL SURVEY BY DATE
 SURVEY ELECTRIC PLANNING
 NOTE BOOK REVISIONS
 REVISIONS REVISIONS

F.A. RTE.	SECTION	COUNTY	TOTAL SHEETS	SHEET NO.
	02-00034-00-BT	DUPAGE	108	77
STA.	TO STA.			
FED. ROAD DIST. NO.	ILLINOIS	FED. AID PROJECT	CONTRACT NO. 83714	

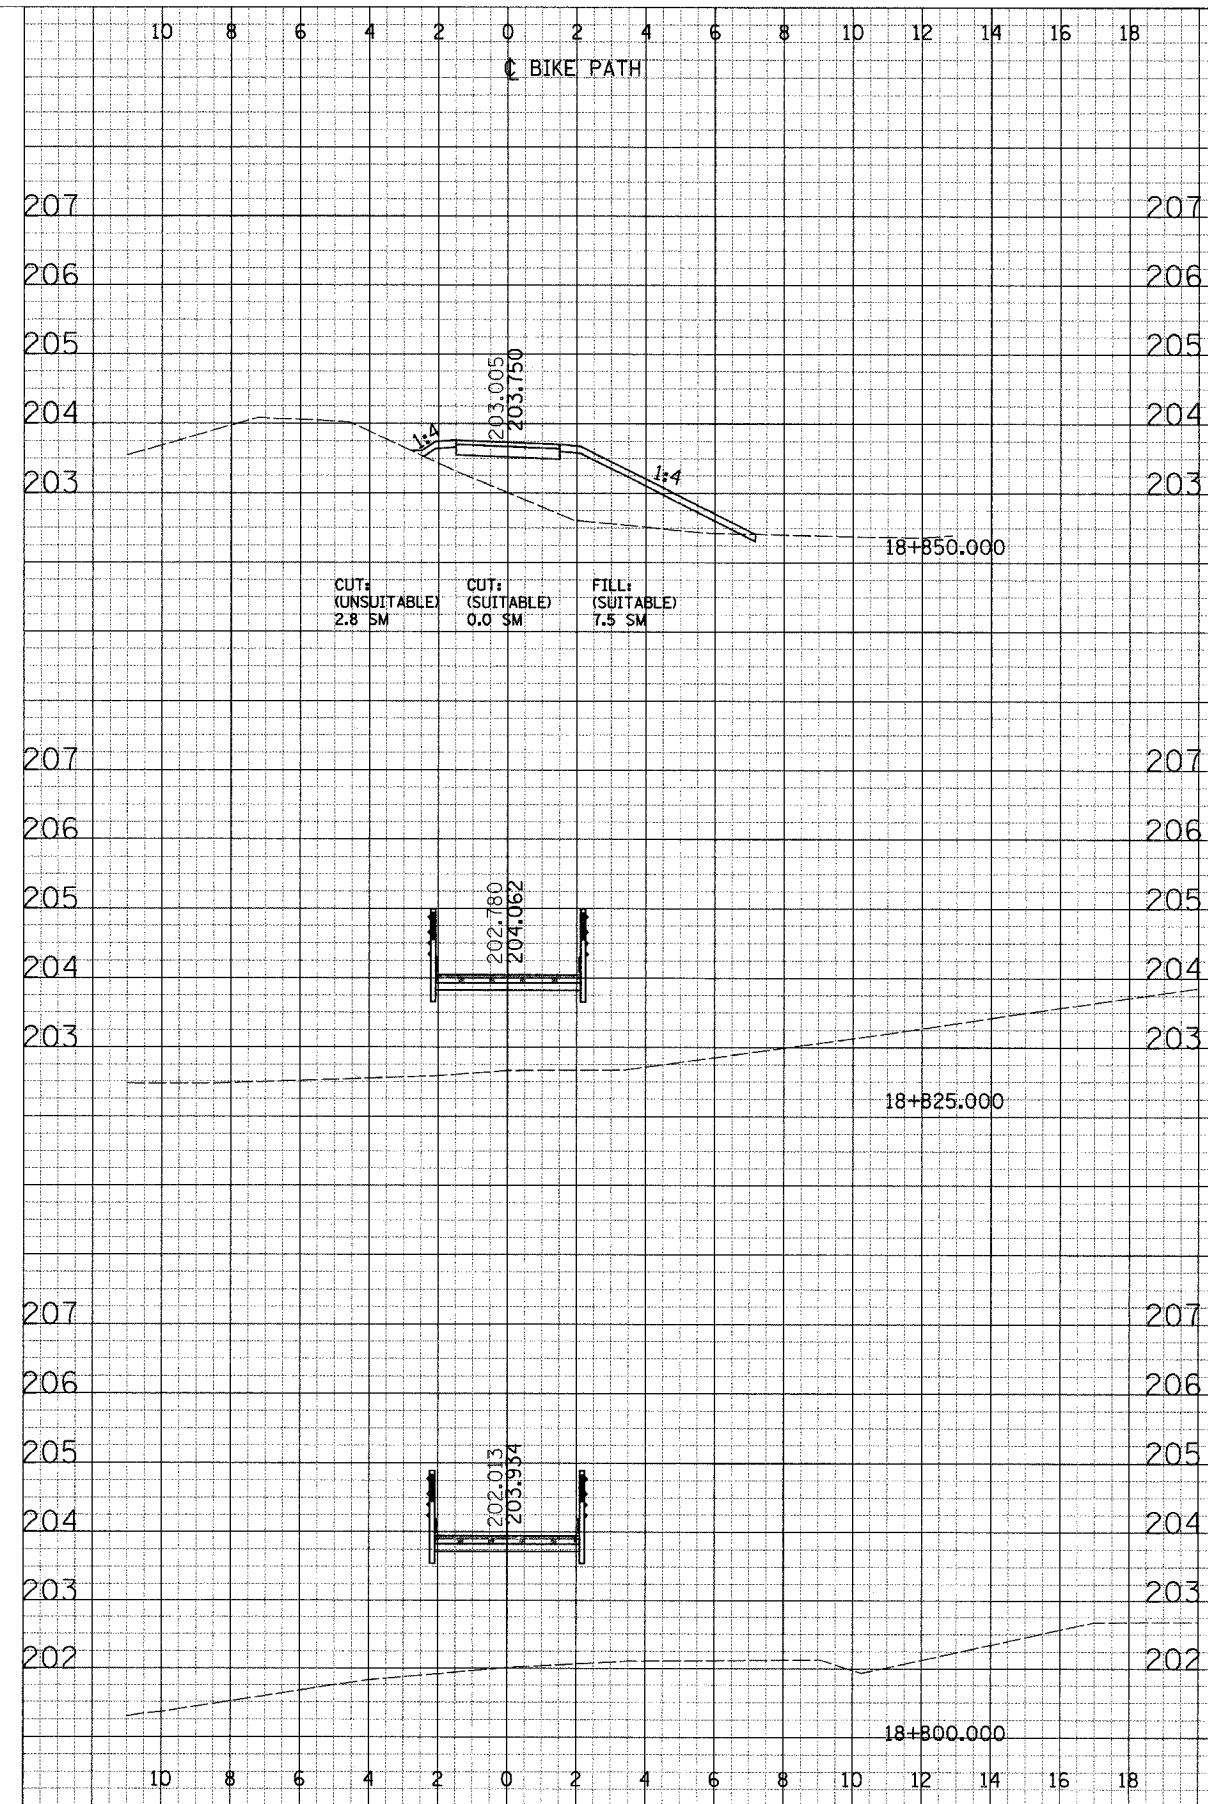

CROSS SECTIONS - SOUTH DUPAGE