


F.A. RTE.	SECTION	COUNTY	TOTAL SHEETS	SHEET NO.
	02-00034-00-BT	DUPAGE	108	78
STA.		TO STA.		
FED. ROAD DIST. NO.	ILLINOIS	FED. AID PROJECT	CONTRACT NO. 83714	

FINAL SURVEY	DATE
PLANNED	
REPLATE	
NOTE BOOK	
APPROX. NEEDED	

ORIGINAL SURVEY	DATE
PLANNED	
REPLATE	
NOTE BOOK	
APPROX. NEEDED	

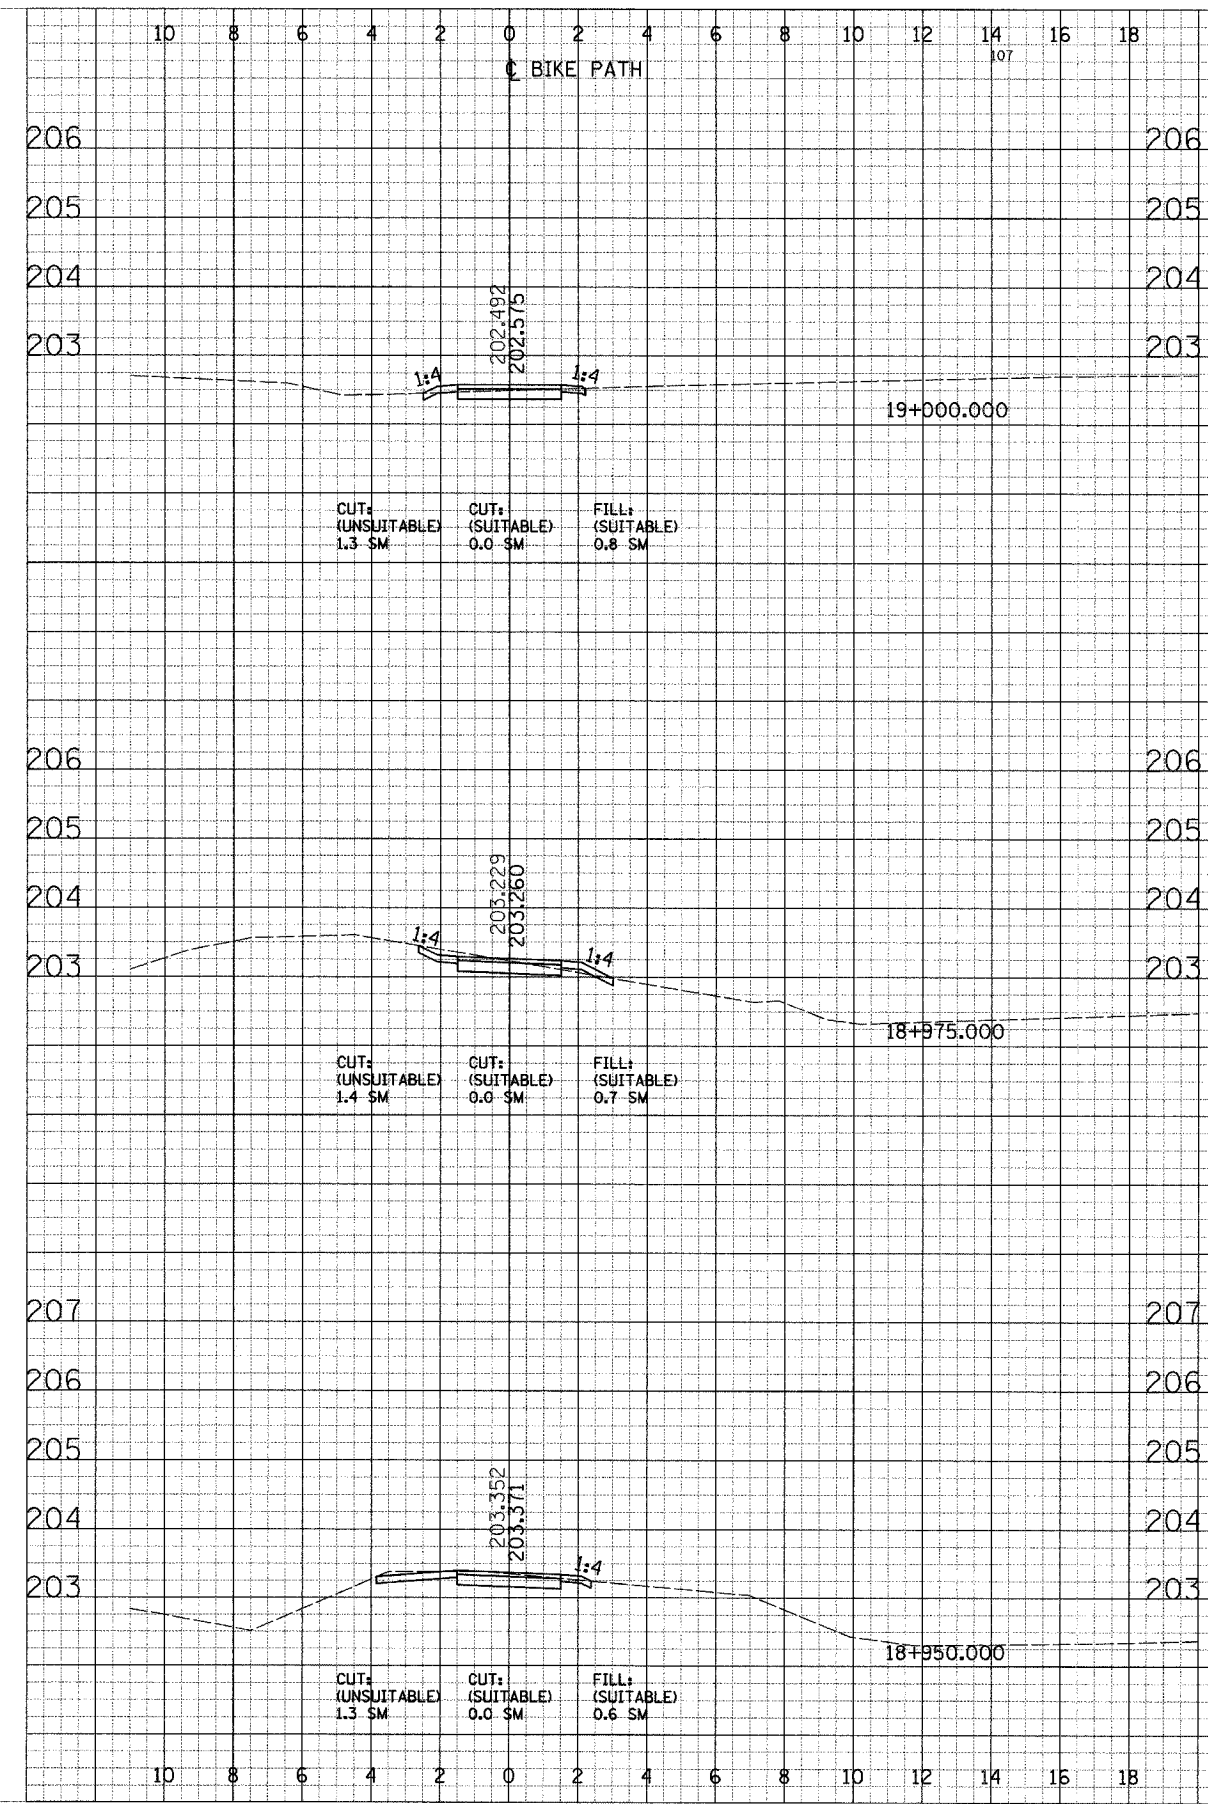

CROSS SECTIONS - SOUTH DUPAGE