


F.A. RTE.	SECTION	COUNTY	TOTAL SHEETS	SHEET NO.
02-00034-00-BT	DUPAGE		108	79
STA.		TO STA.		
FED. ROAD DIST. NO.	ILLINOIS	FED. AID PROJECT		
		CONTRACT NO. 83714		

FINAL SURVEY	DATE
REVISION	BY
NO. 1	
NO. 2	
ORIGINAL SURVEY	DATE
REVISION	BY
NO. 1	
NO. 2	
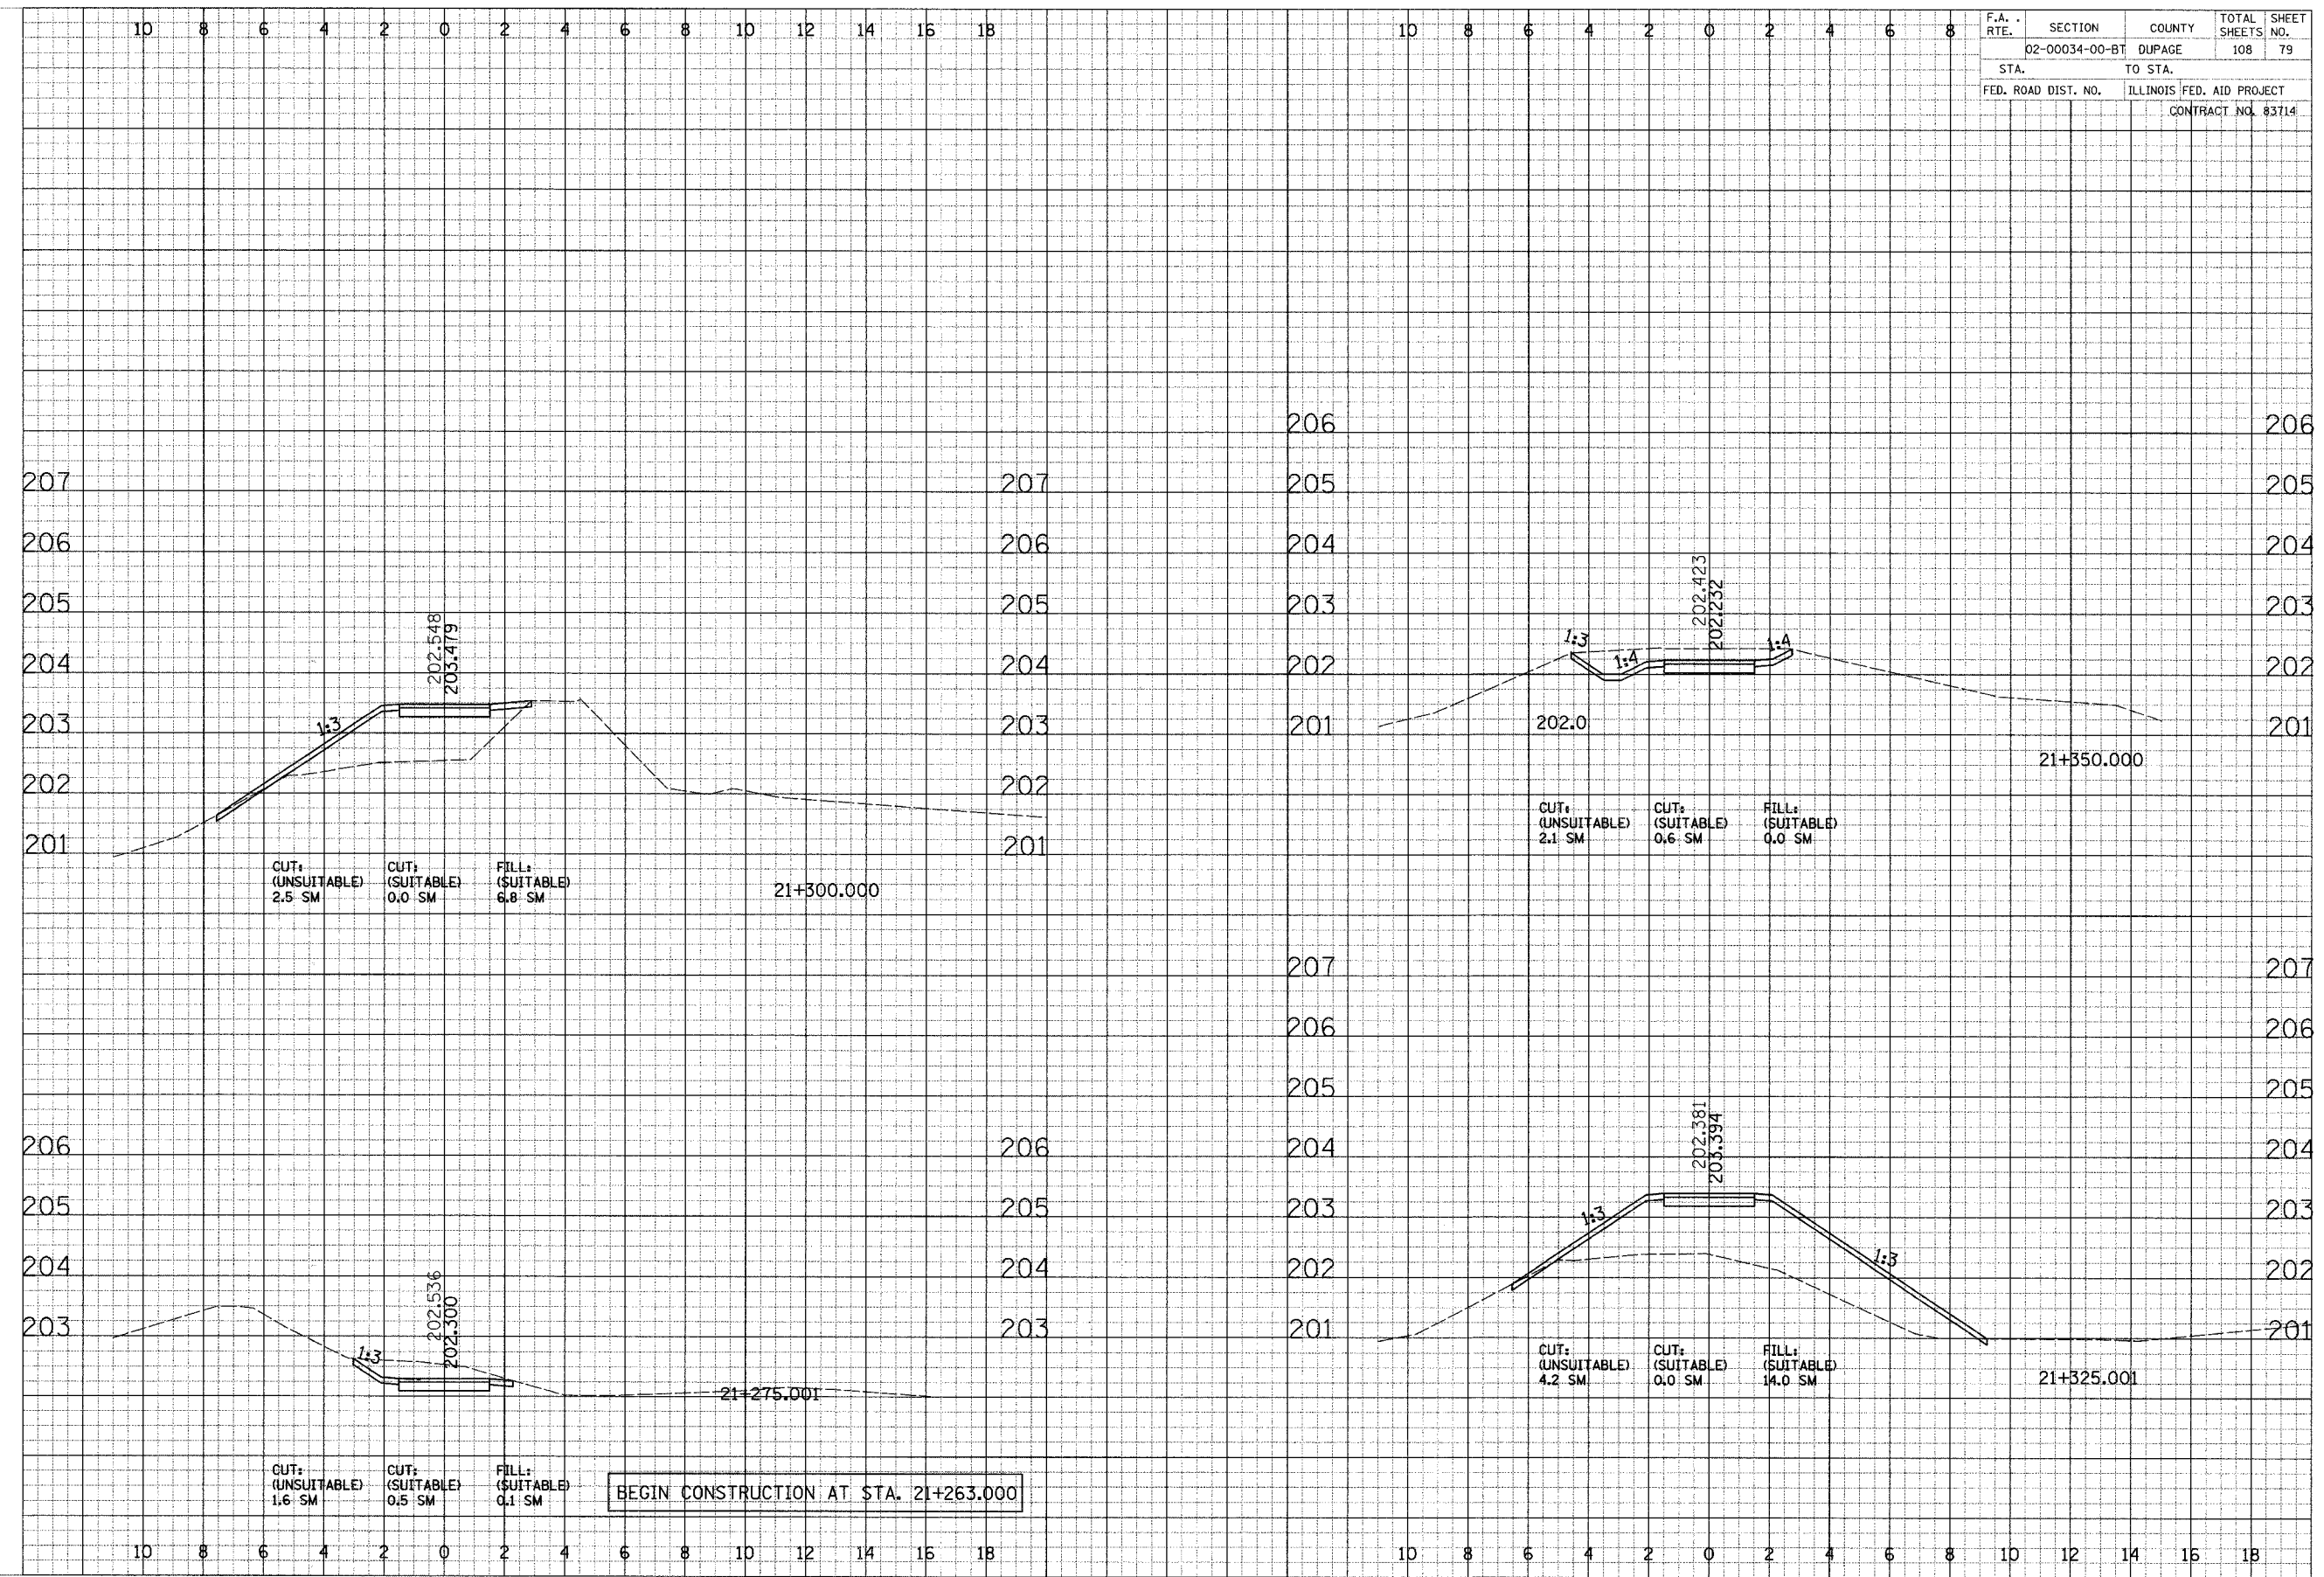

CROSS SECTIONS - SOUTH DUPAGE