


F.A. RTE.	SECTION	COUNTY	TOTAL SHEETS	SHEET NO.
	02-00034-00-BT	DUPAGE	108	84
STA.	TO STA.			
FED. ROAD DIST. NO.	ILLINOIS FED. AID PROJECT			
CONTRACT NO. 83714				

FINAL SURVEY	DATE
BY	
REVISIONS	
NO. 1	
NO. 2	
ORIGINAL SURVEY	DATE
BY	
REVISIONS	
NO. 1	
NO. 2	
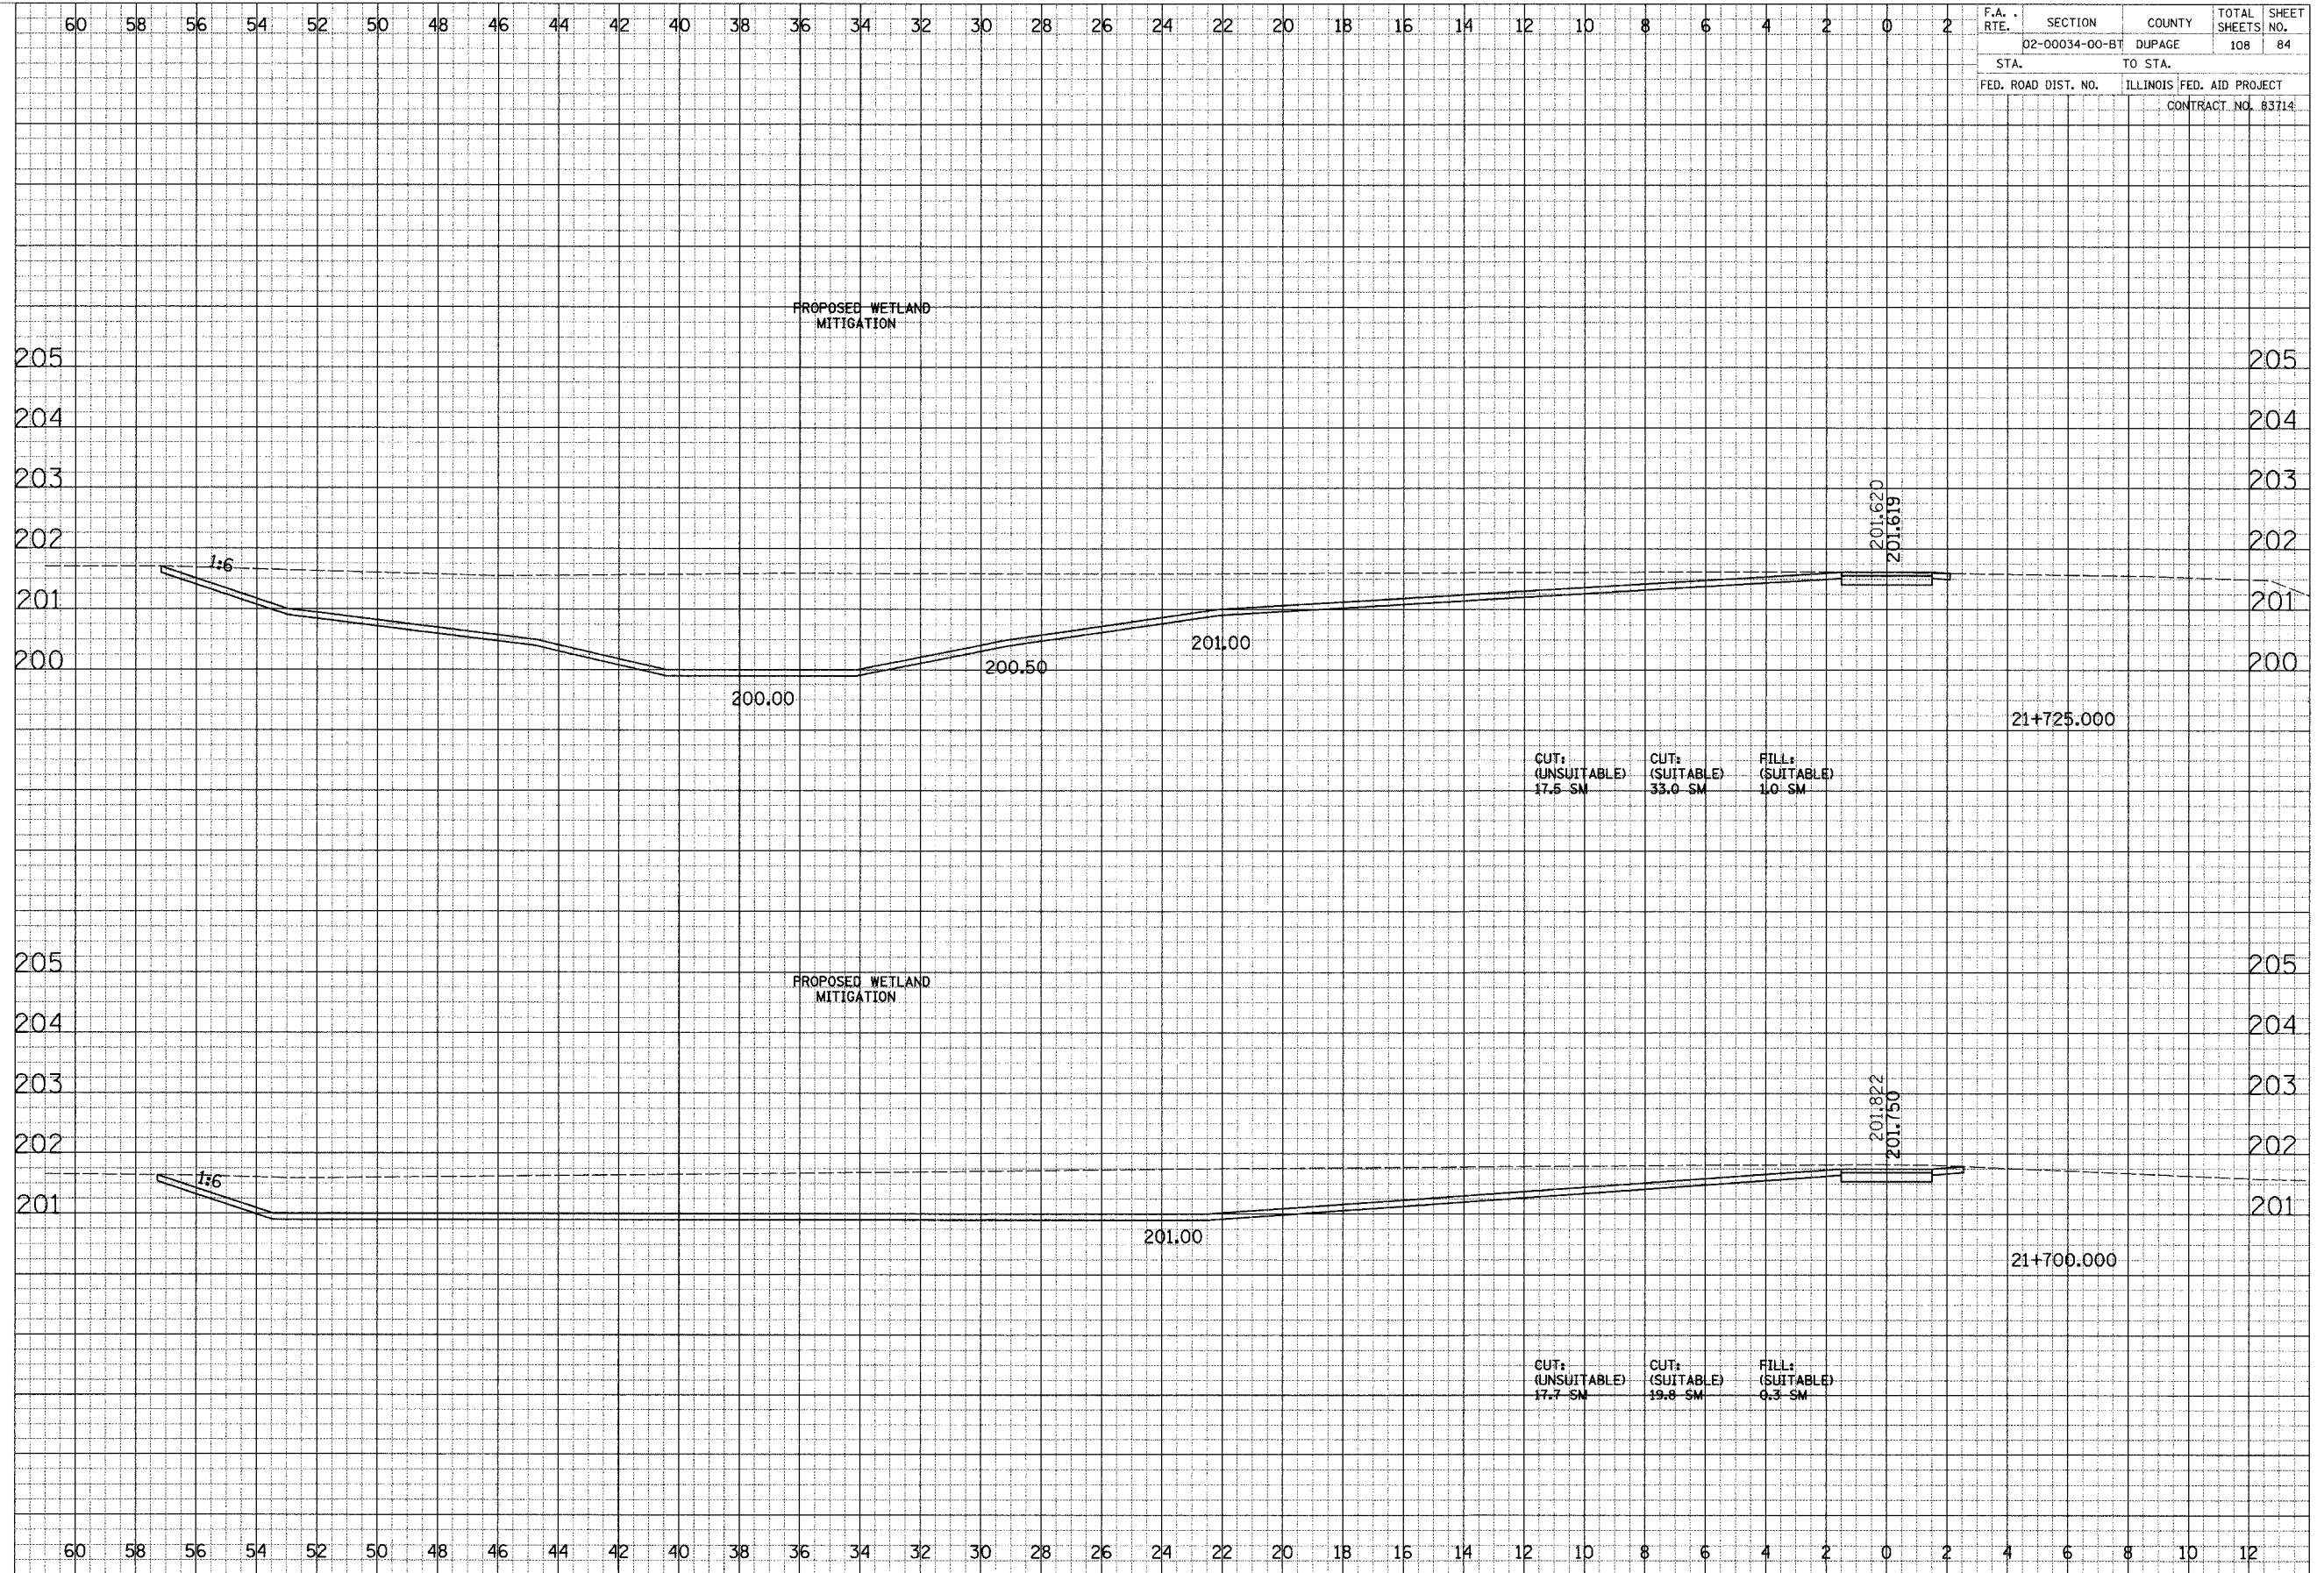

CUT: (UNSUITABLE) 17.5 SM
 CUT: (SUITABLE) 33.0 SM
 FILL: (SUITABLE) 1.0 SM

CUT: (UNSUITABLE) 17.7 SM
 CUT: (SUITABLE) 19.8 SM
 FILL: (SUITABLE) 0.3 SM