


F.A. RTE.	SECTION	COUNTY	TOTAL SHEETS	SHEET NO.
	02-00034-00-BT	DUPAGE	108	88
STA.	TO STA.			
FED. ROAD DIST. NO.	ILLINOIS	FED. AID PROJECT	CONTRACT NO. 83714	

FINAL SURVEY PLOTTED DATE
 NOTE BOOK AREAS CHECKED

ORIGINAL SURVEY PLOTTED DATE
 NOTE BOOK AREAS CHECKED

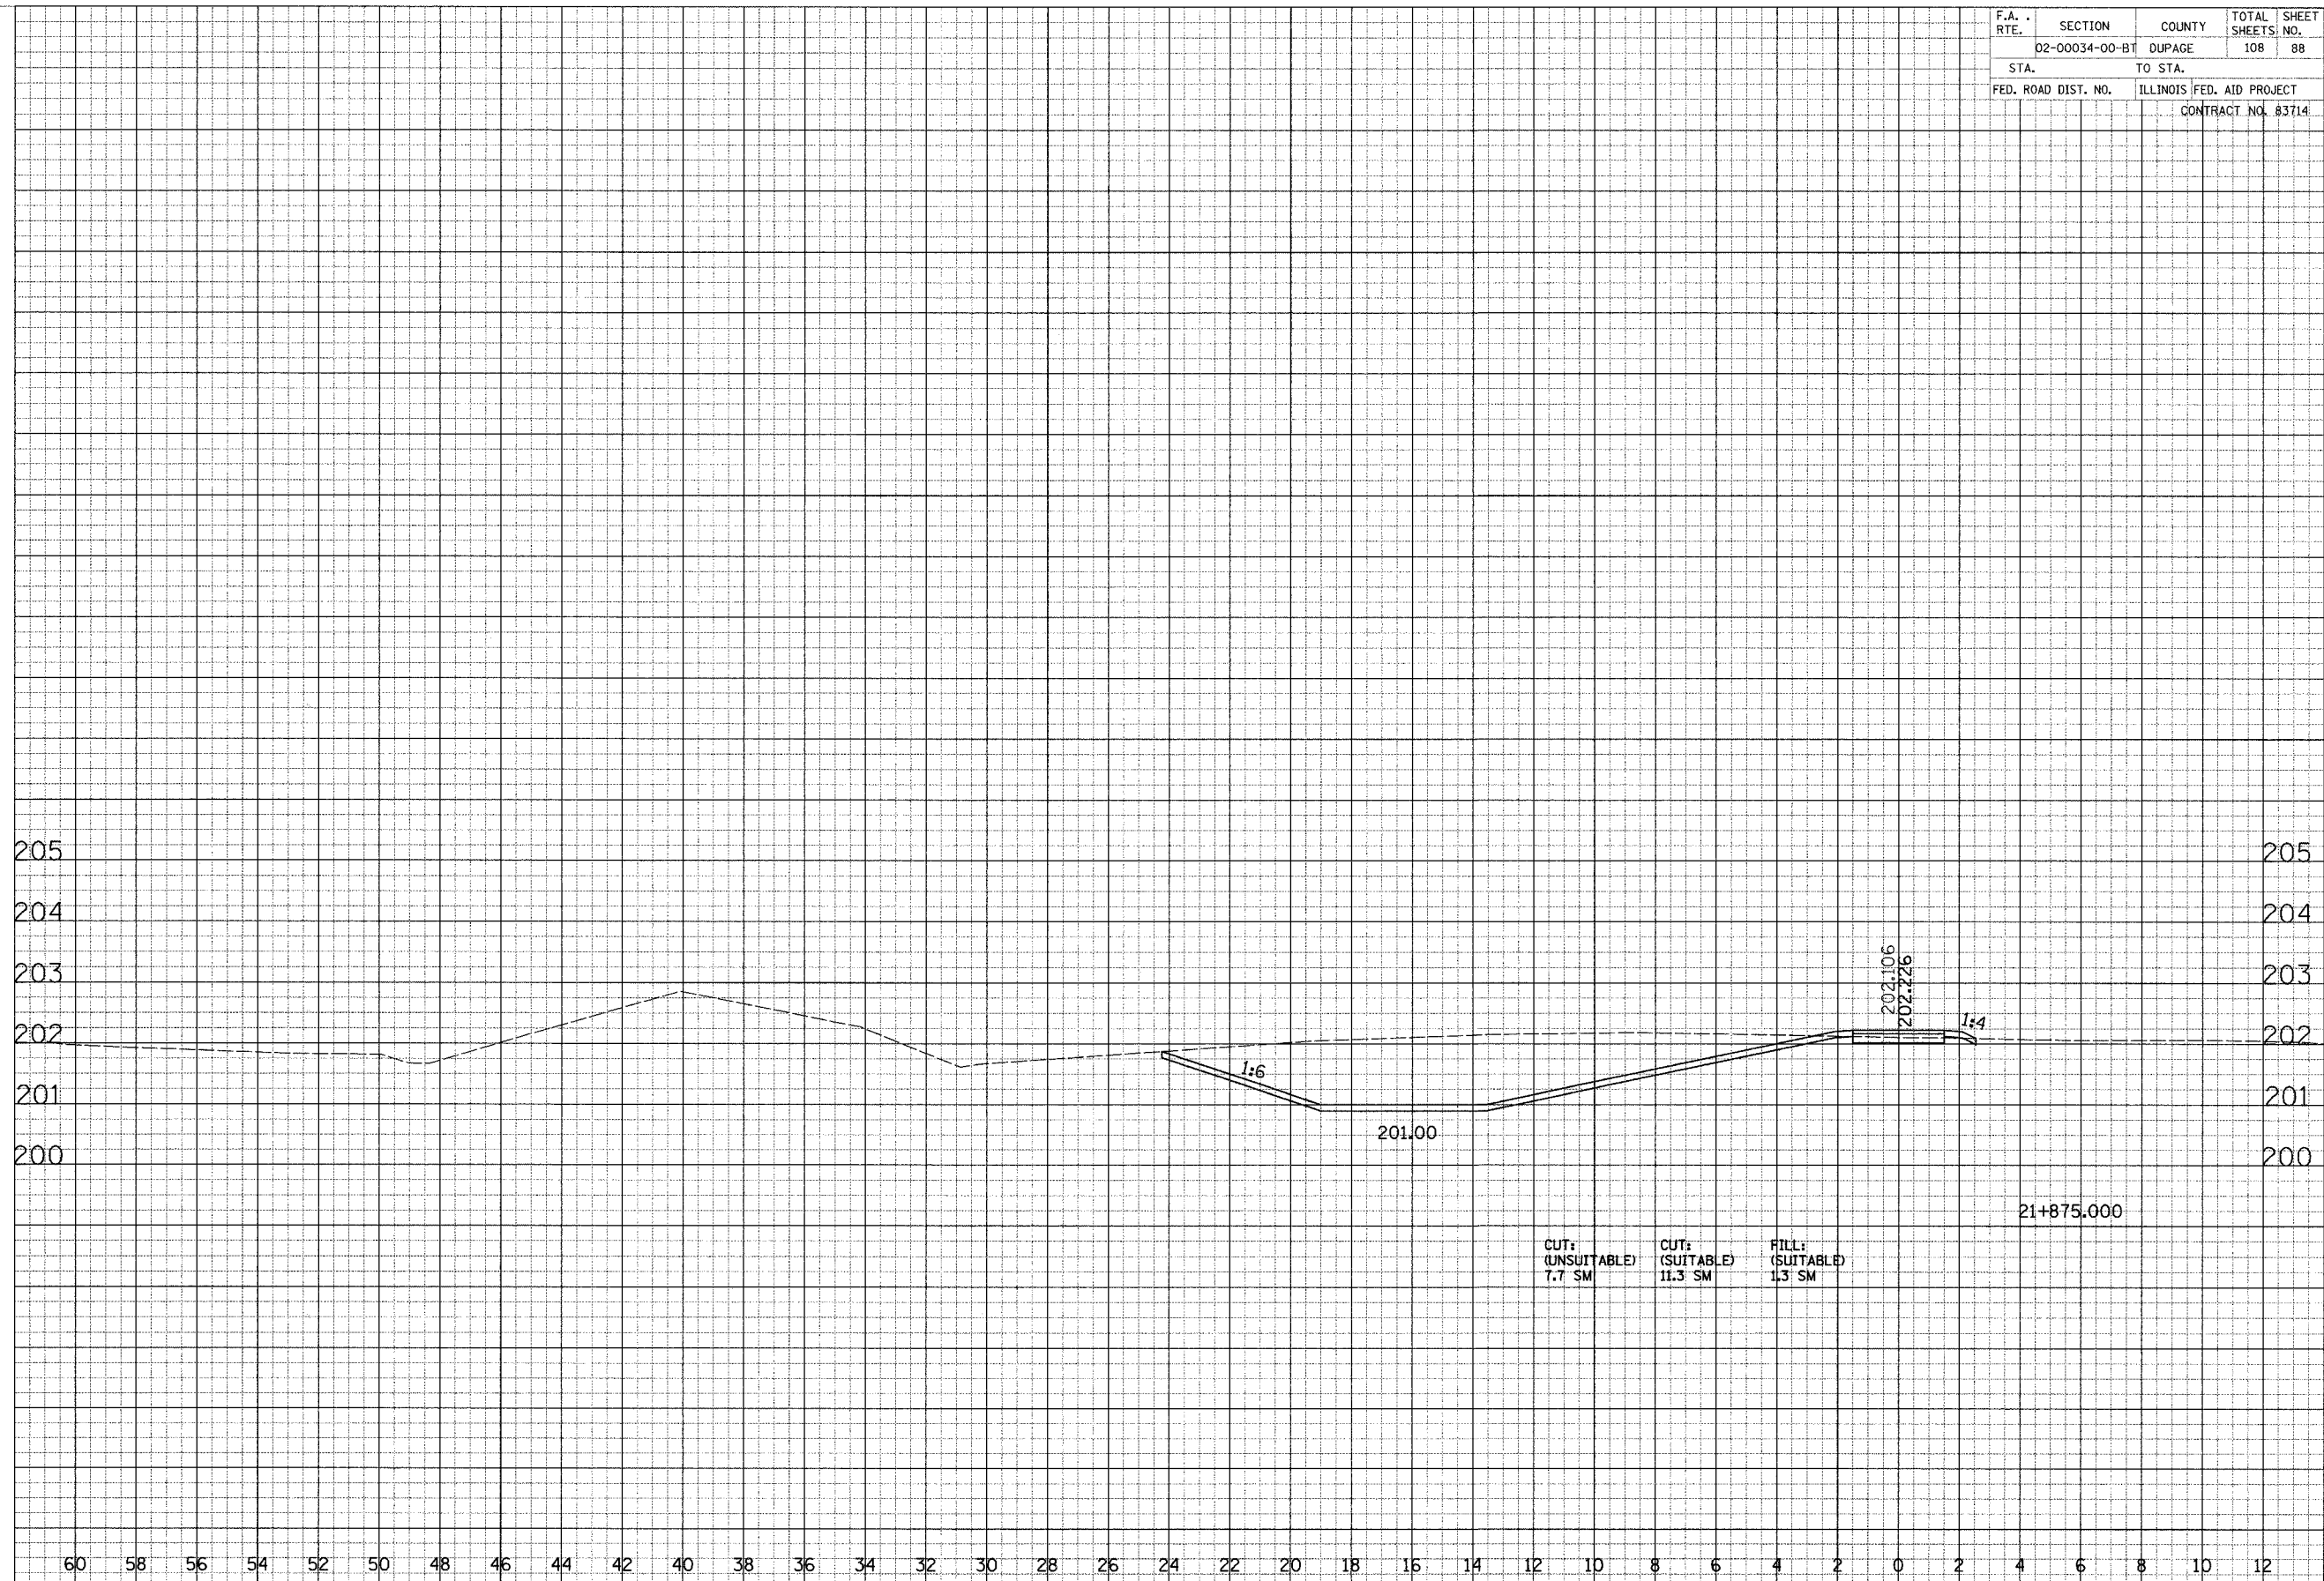

CUT: (UNSUITABLE) 7.7 SM
 CUT: (SUITABLE) 11.3 SM
 FILL: (SUITABLE) 1.3 SM

CROSS SECTIONS - SOUTH DUPAGE