
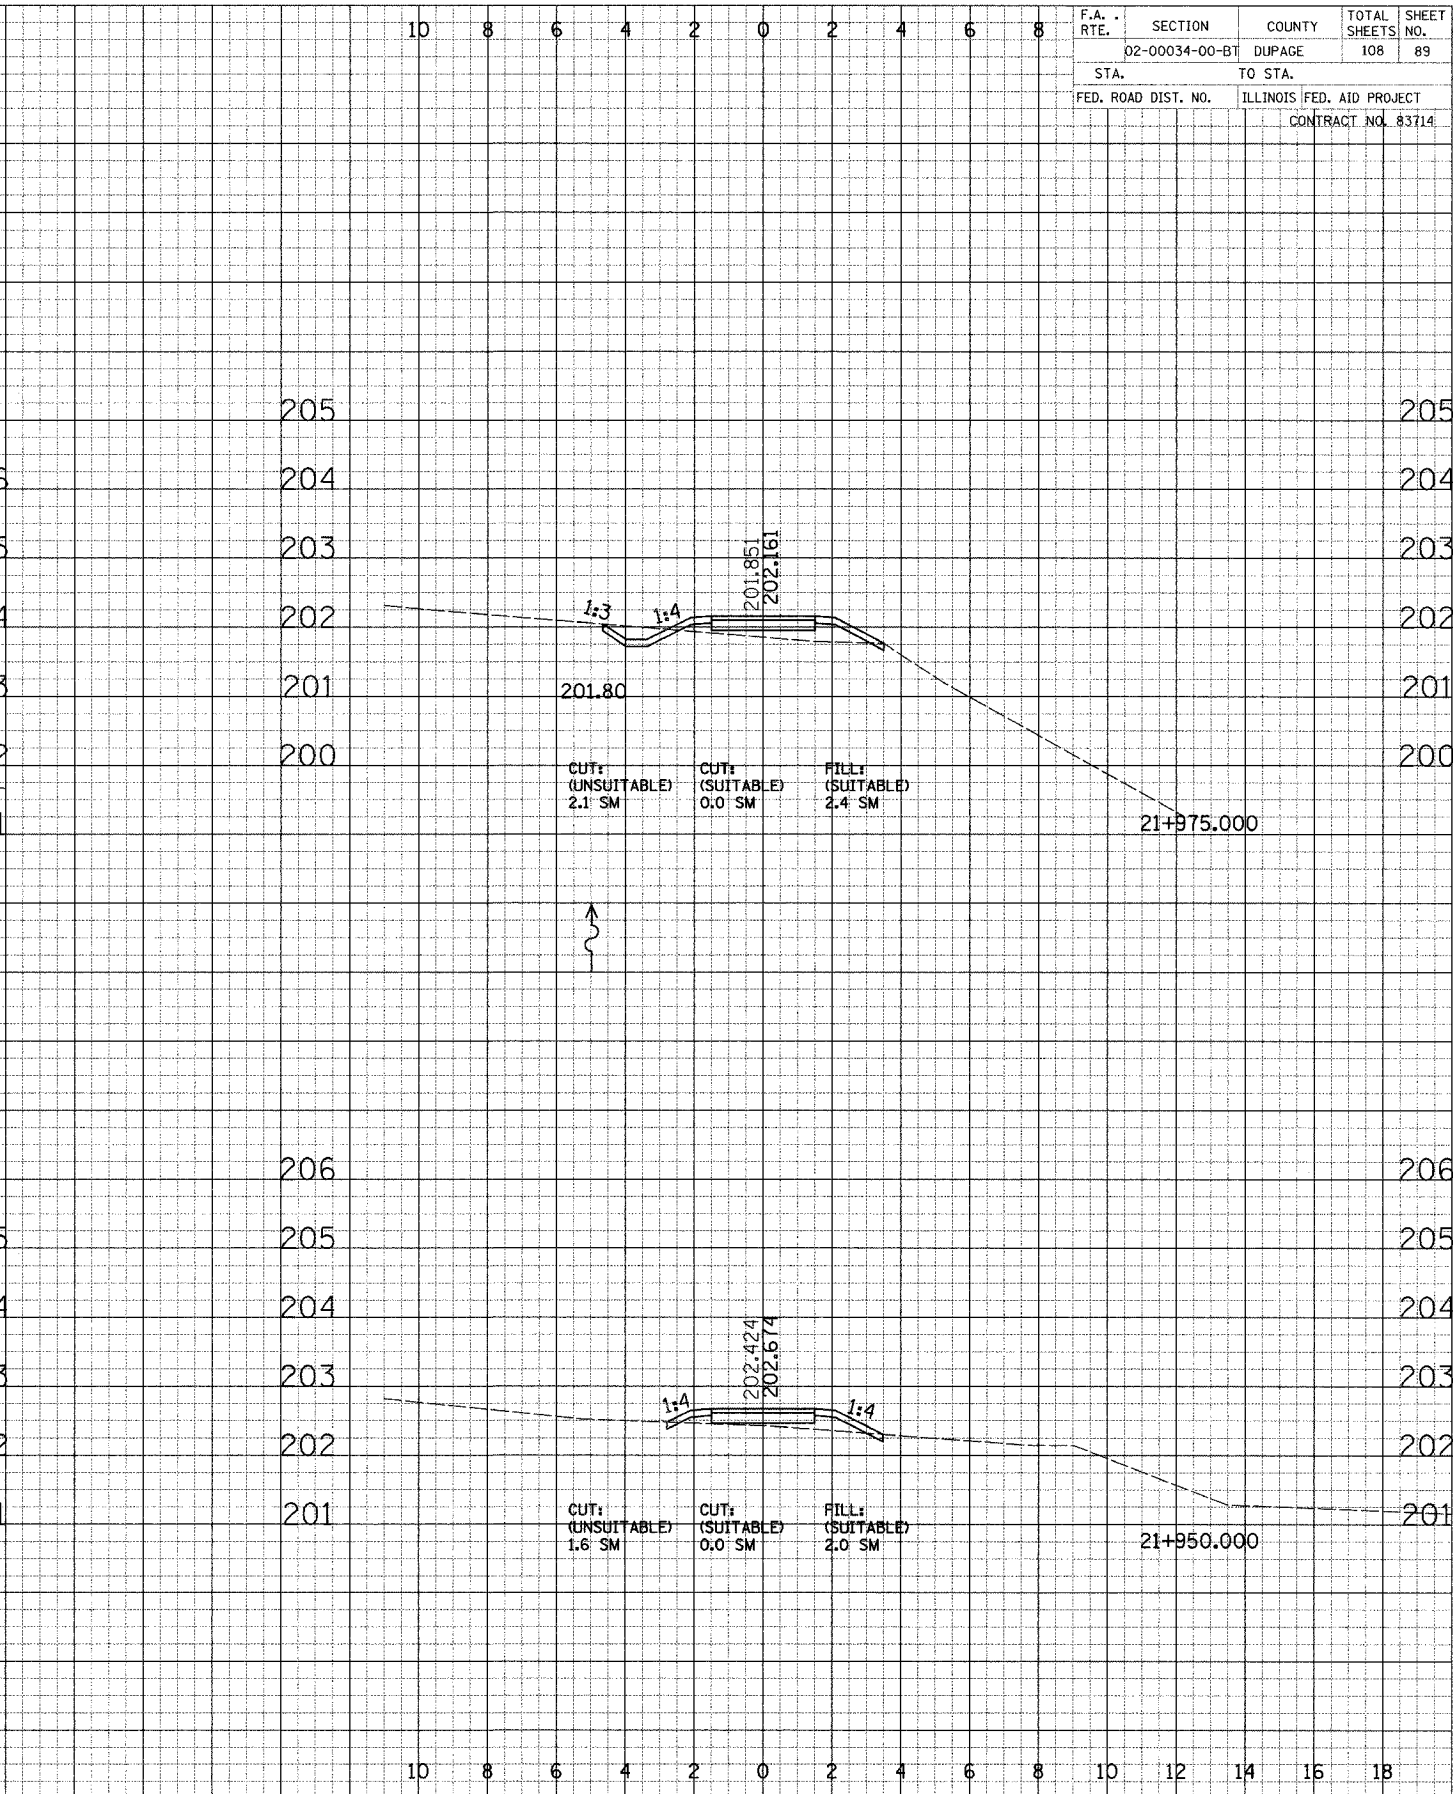


F.A. RTE.	SECTION	COUNTY	TOTAL SHEETS	SHEET NO.
02-00034-00-BT	DUPAGE		108	89
STA.		TO STA.		
FED. ROAD DIST. NO.		ILLINOIS FED. AID PROJECT		
CONTRACT NO. 83714				

FINAL SURVEY	SURVEYED	DATE
NOTE BOOK	PLOTTED	
	BY	
	AREAS CHECKED	

ORIGINAL SURVEY	SURVEYED	DATE
NOTE BOOK	PLOTTED	
	BY	
	AREAS CHECKED	

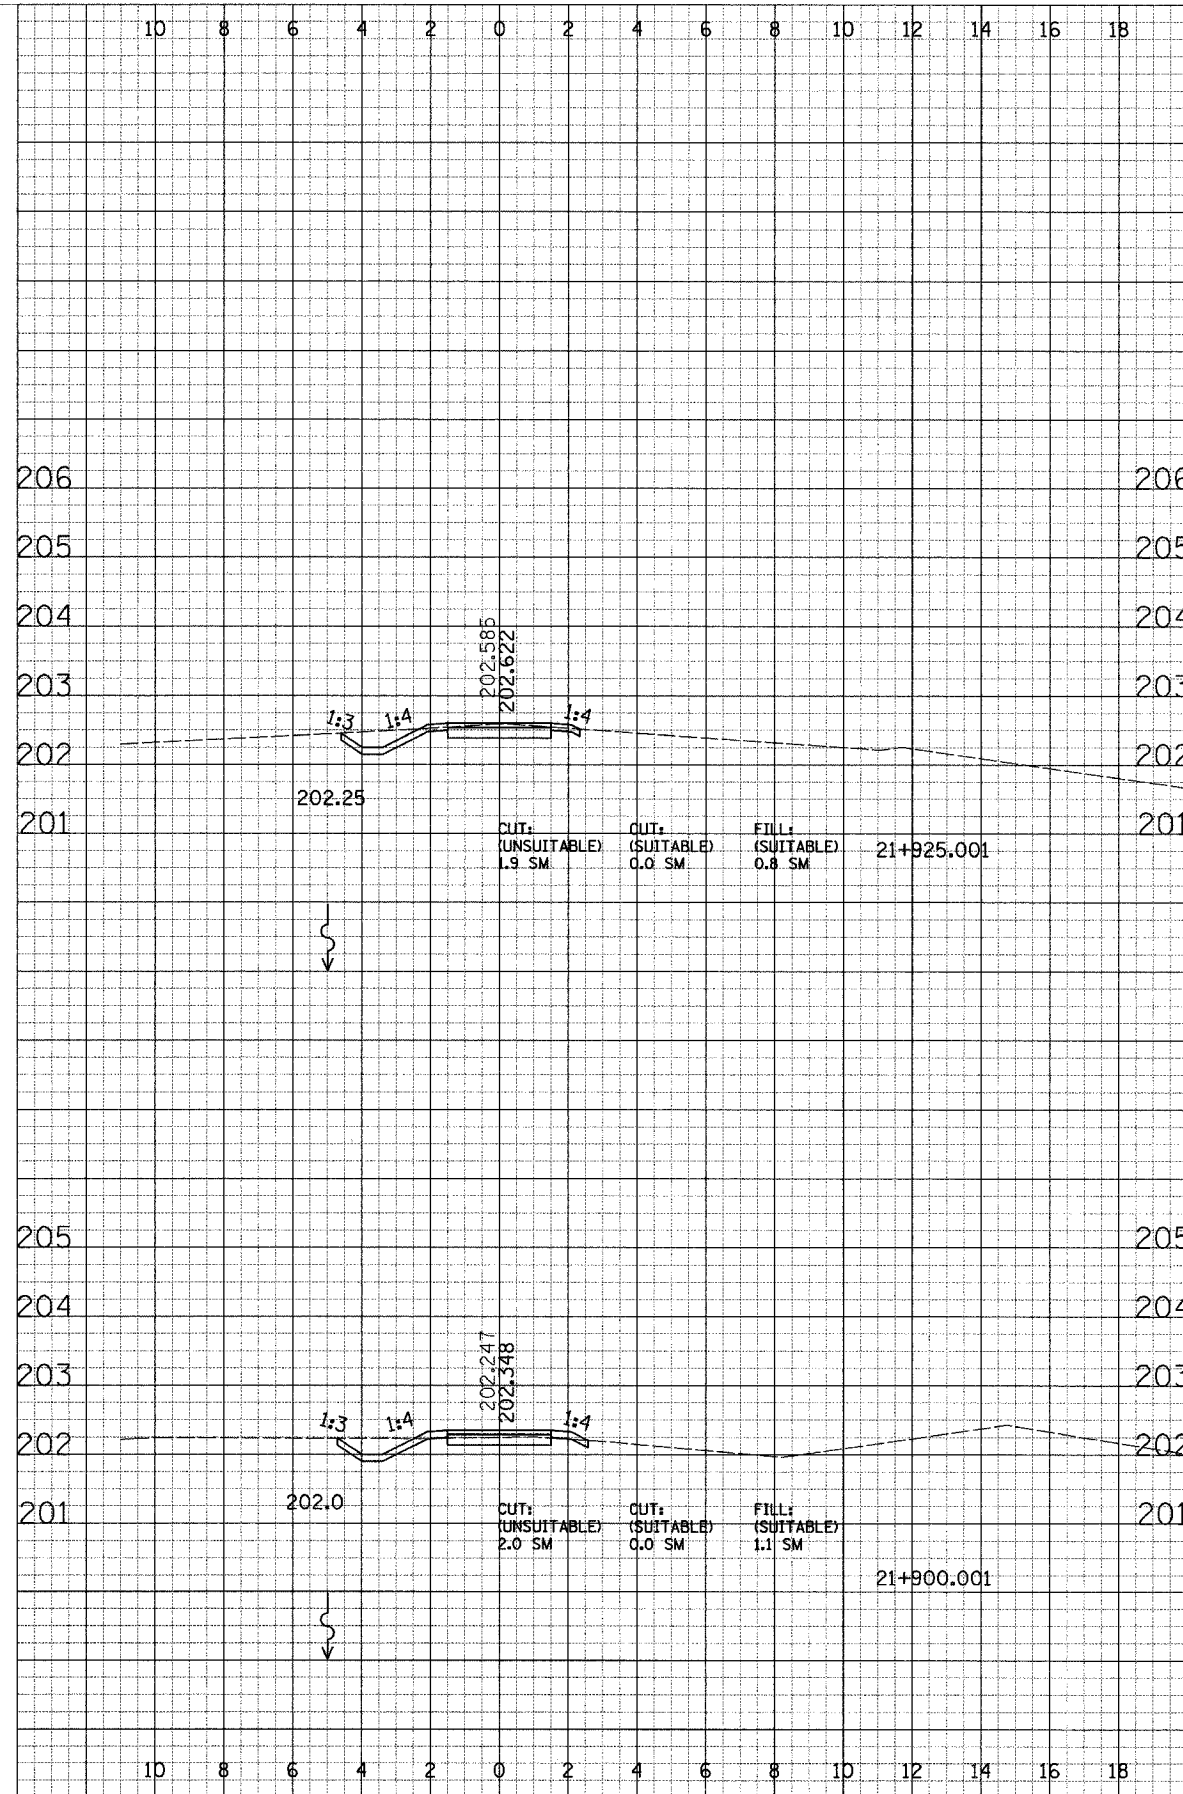

CROSS SECTIONS - SOUTH DUPAGE