
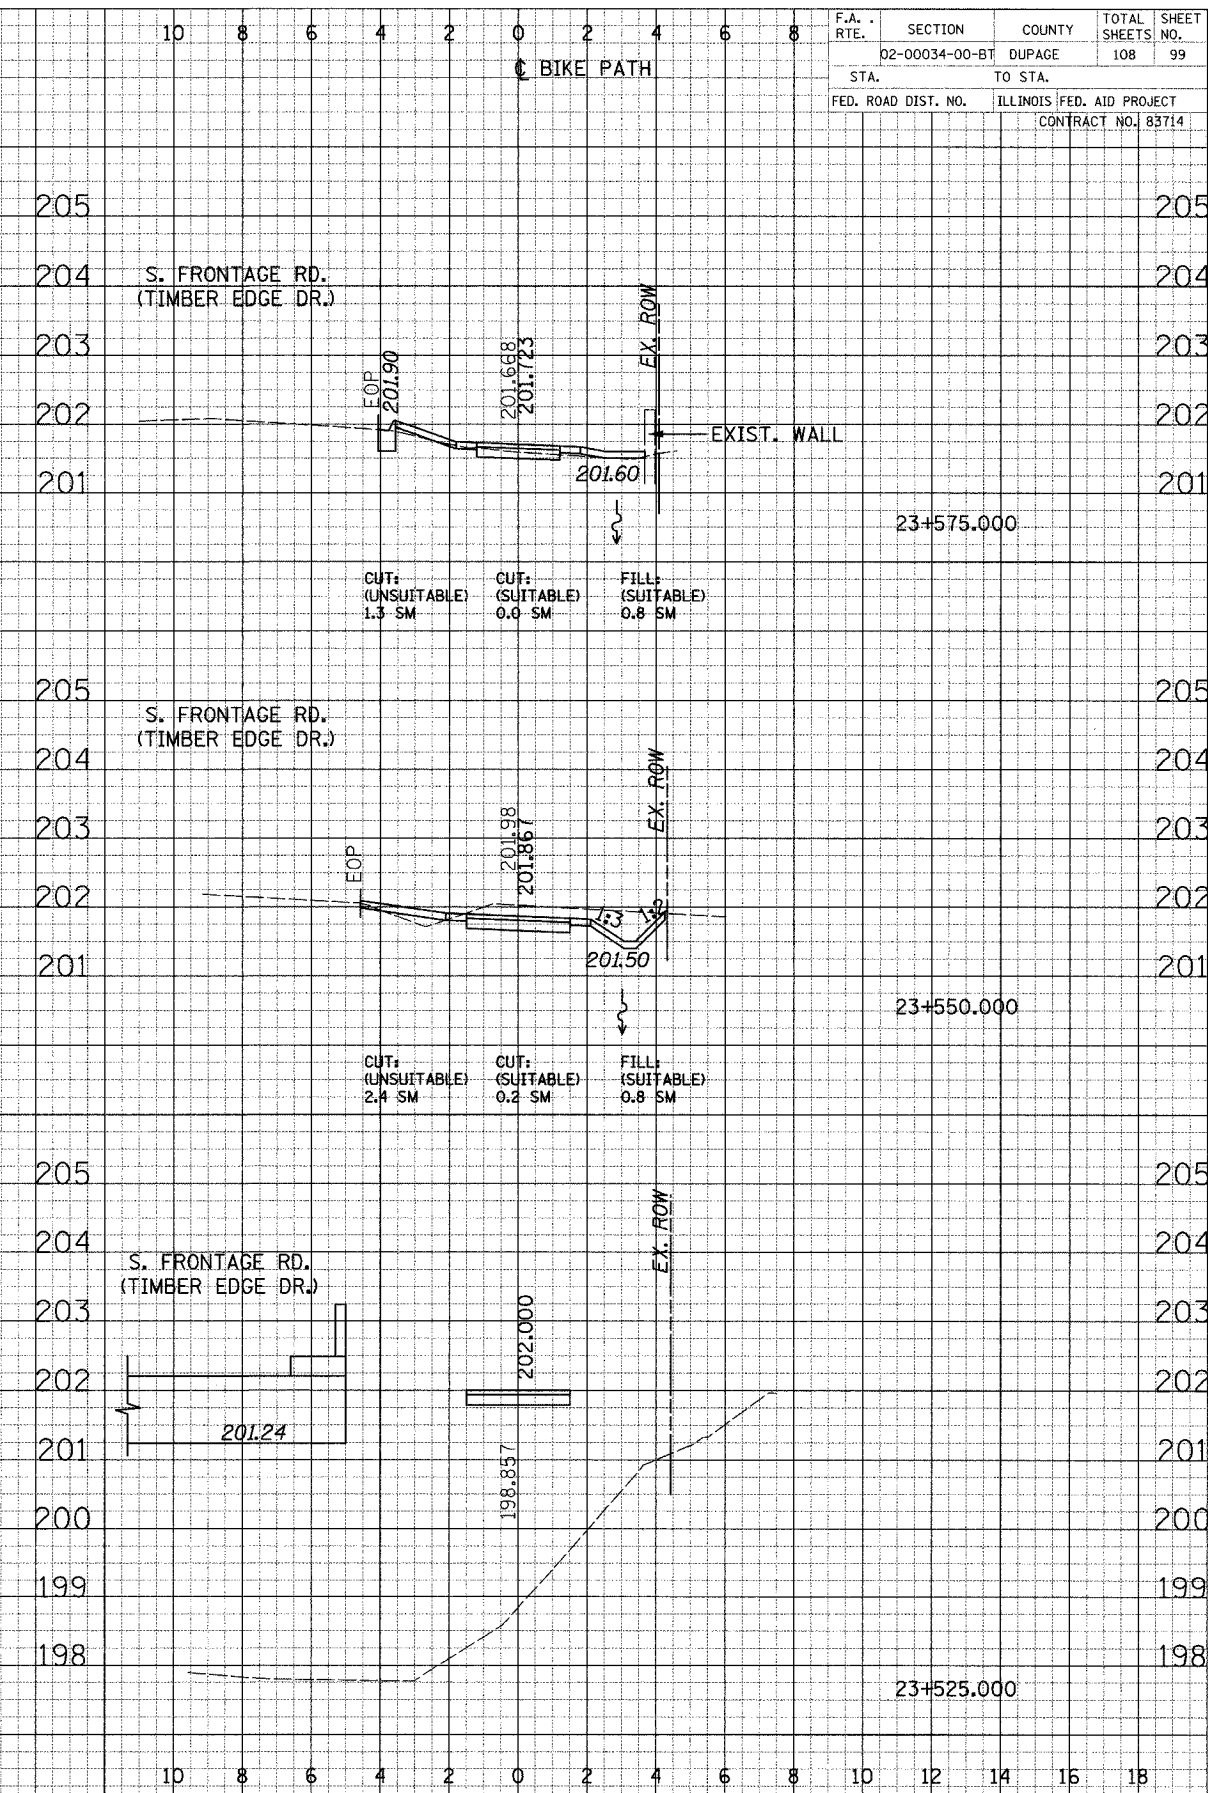


DATE:
BY:
CHECKED:
APPROVED:
NO.:

DATE:
BY:
CHECKED:
APPROVED:
NO.:

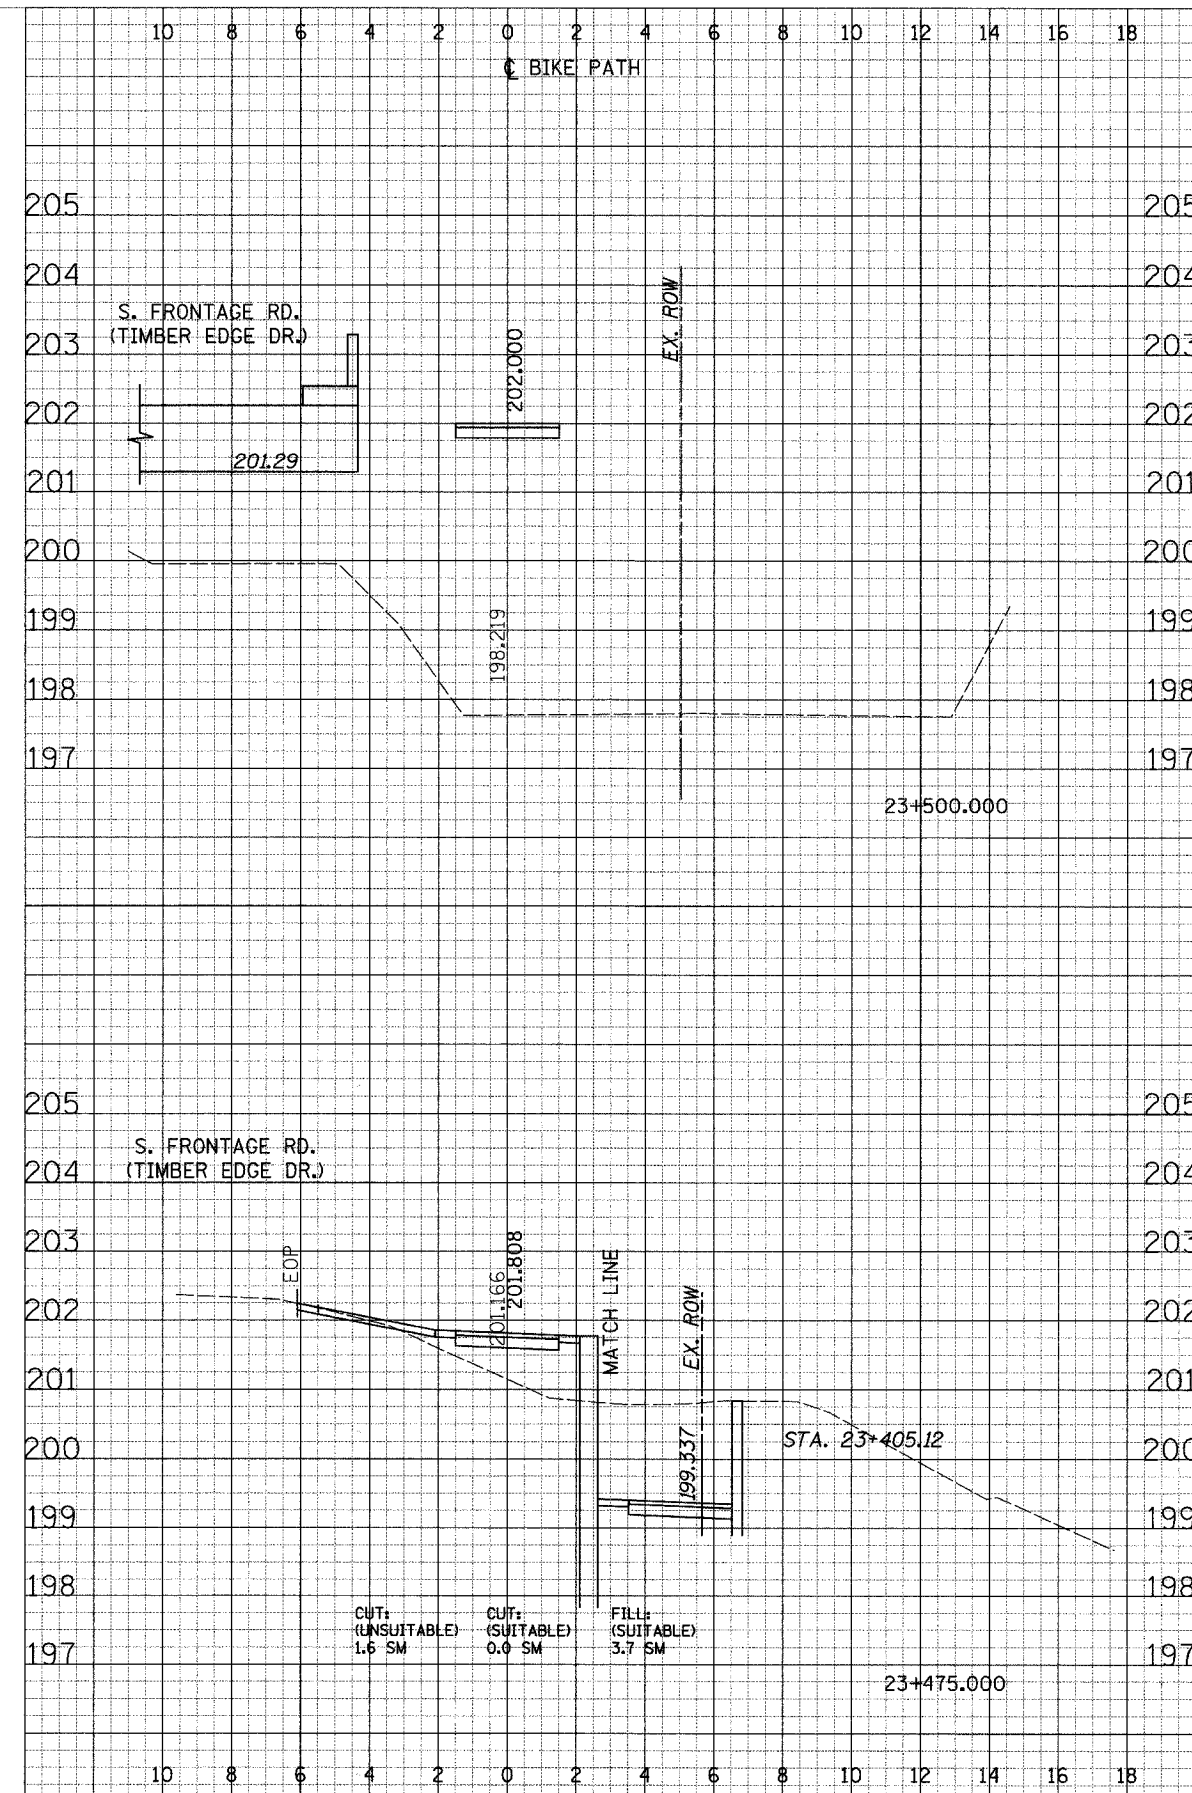

F.A. RTE.	SECTION	COUNTY	TOTAL SHEETS	SHEET NO.
02-00034-00-BT	DUPAGE	ILLINOIS	108	99
STA.	TO STA.		FED. ROAD DIST. NO.	
ILLINOIS FED. AID PROJECT		CONTRACT NO. 83714		