
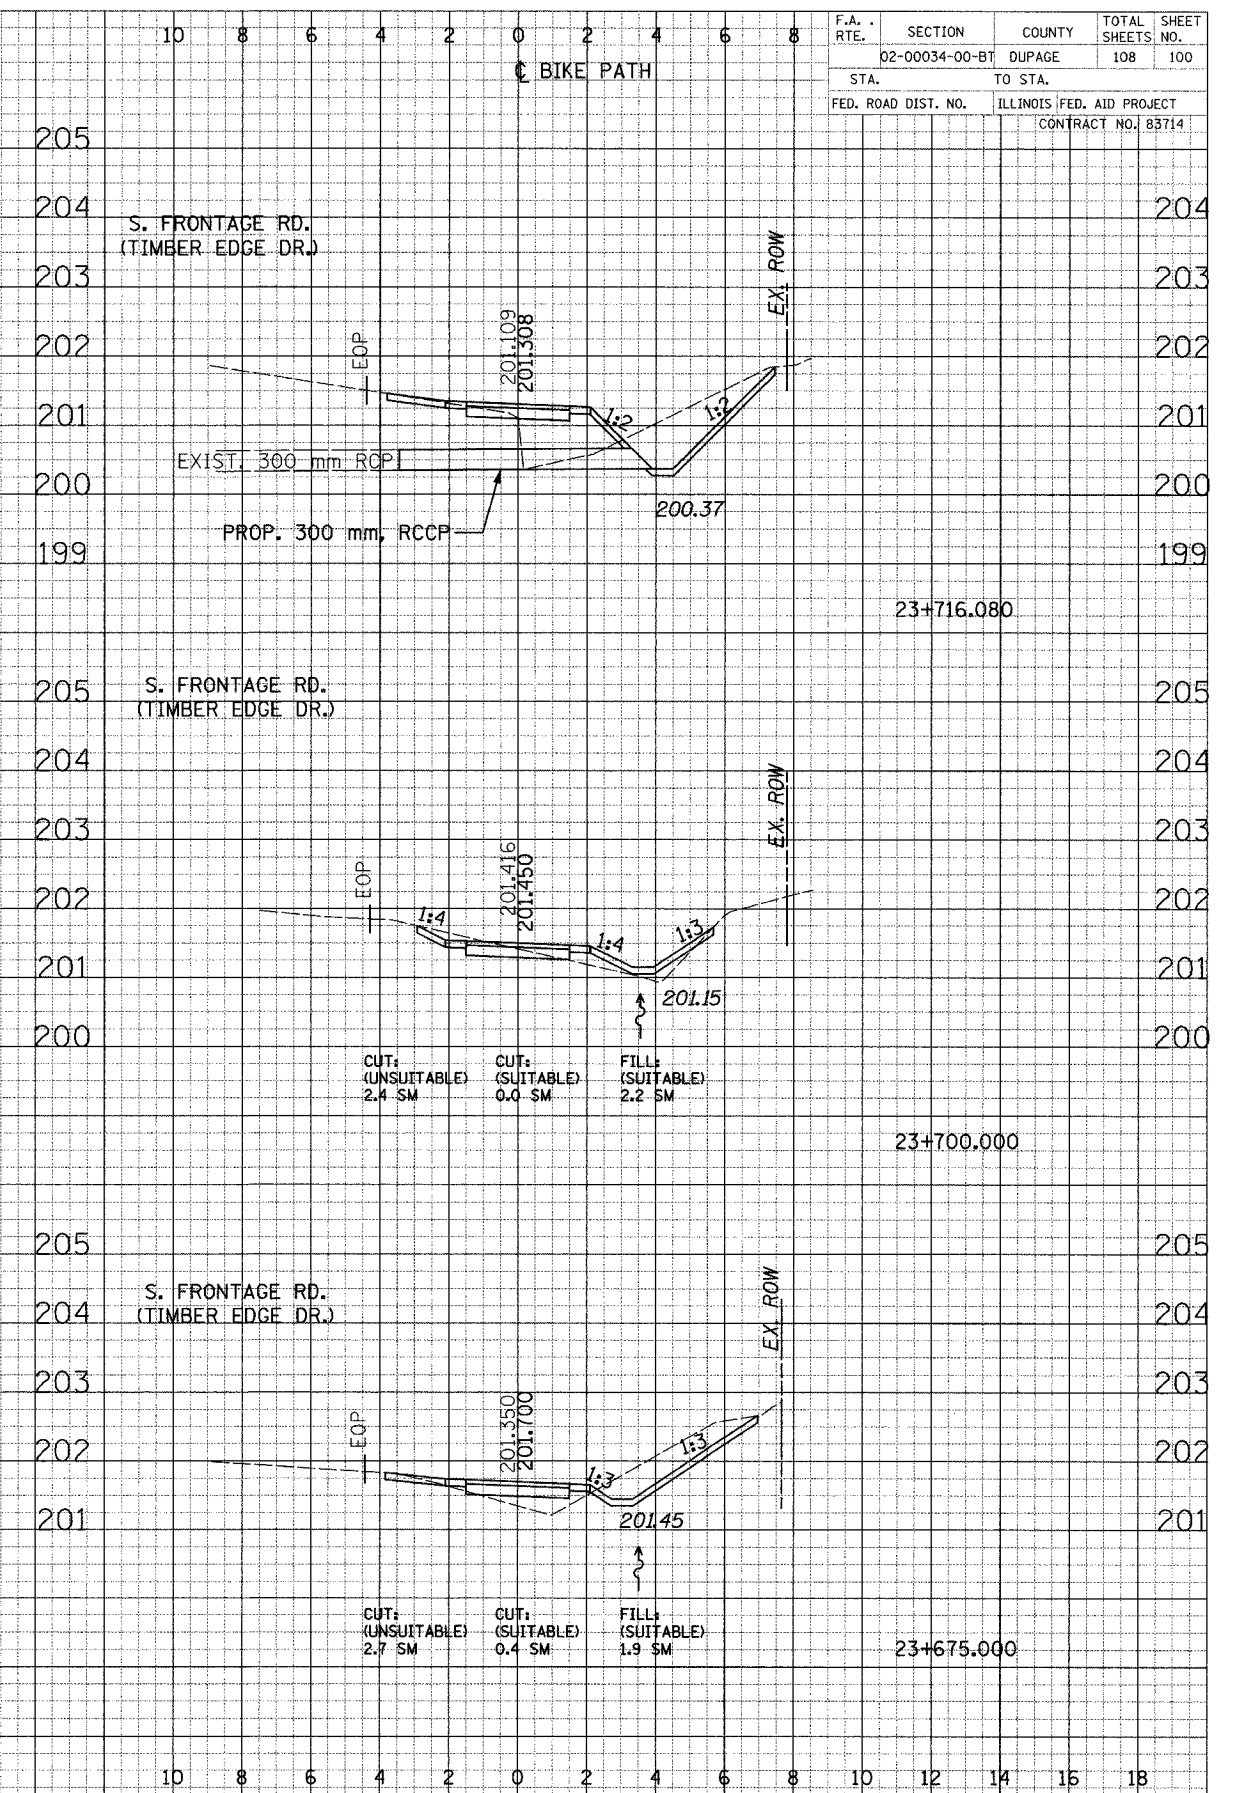


FINAL SURVEY
 DATE: _____ BY: _____
 CHECKED: _____
 DATE: _____ BY: _____
 SURVEY NO. _____

DESIGN SURVEY
 DATE: _____ BY: _____
 CHECKED: _____
 DATE: _____ BY: _____
 SURVEY NO. _____

F.A. RTE.	SECTION	COUNTY	TOTAL SHEETS	SHEET NO.
	02-00034-00-BT	DUPAGE	108	100
STA.	TO STA.			
FED. ROAD DIST. NO.	ILLINOIS FED. AID PROJECT			
	CONTRACT NO. 83714			

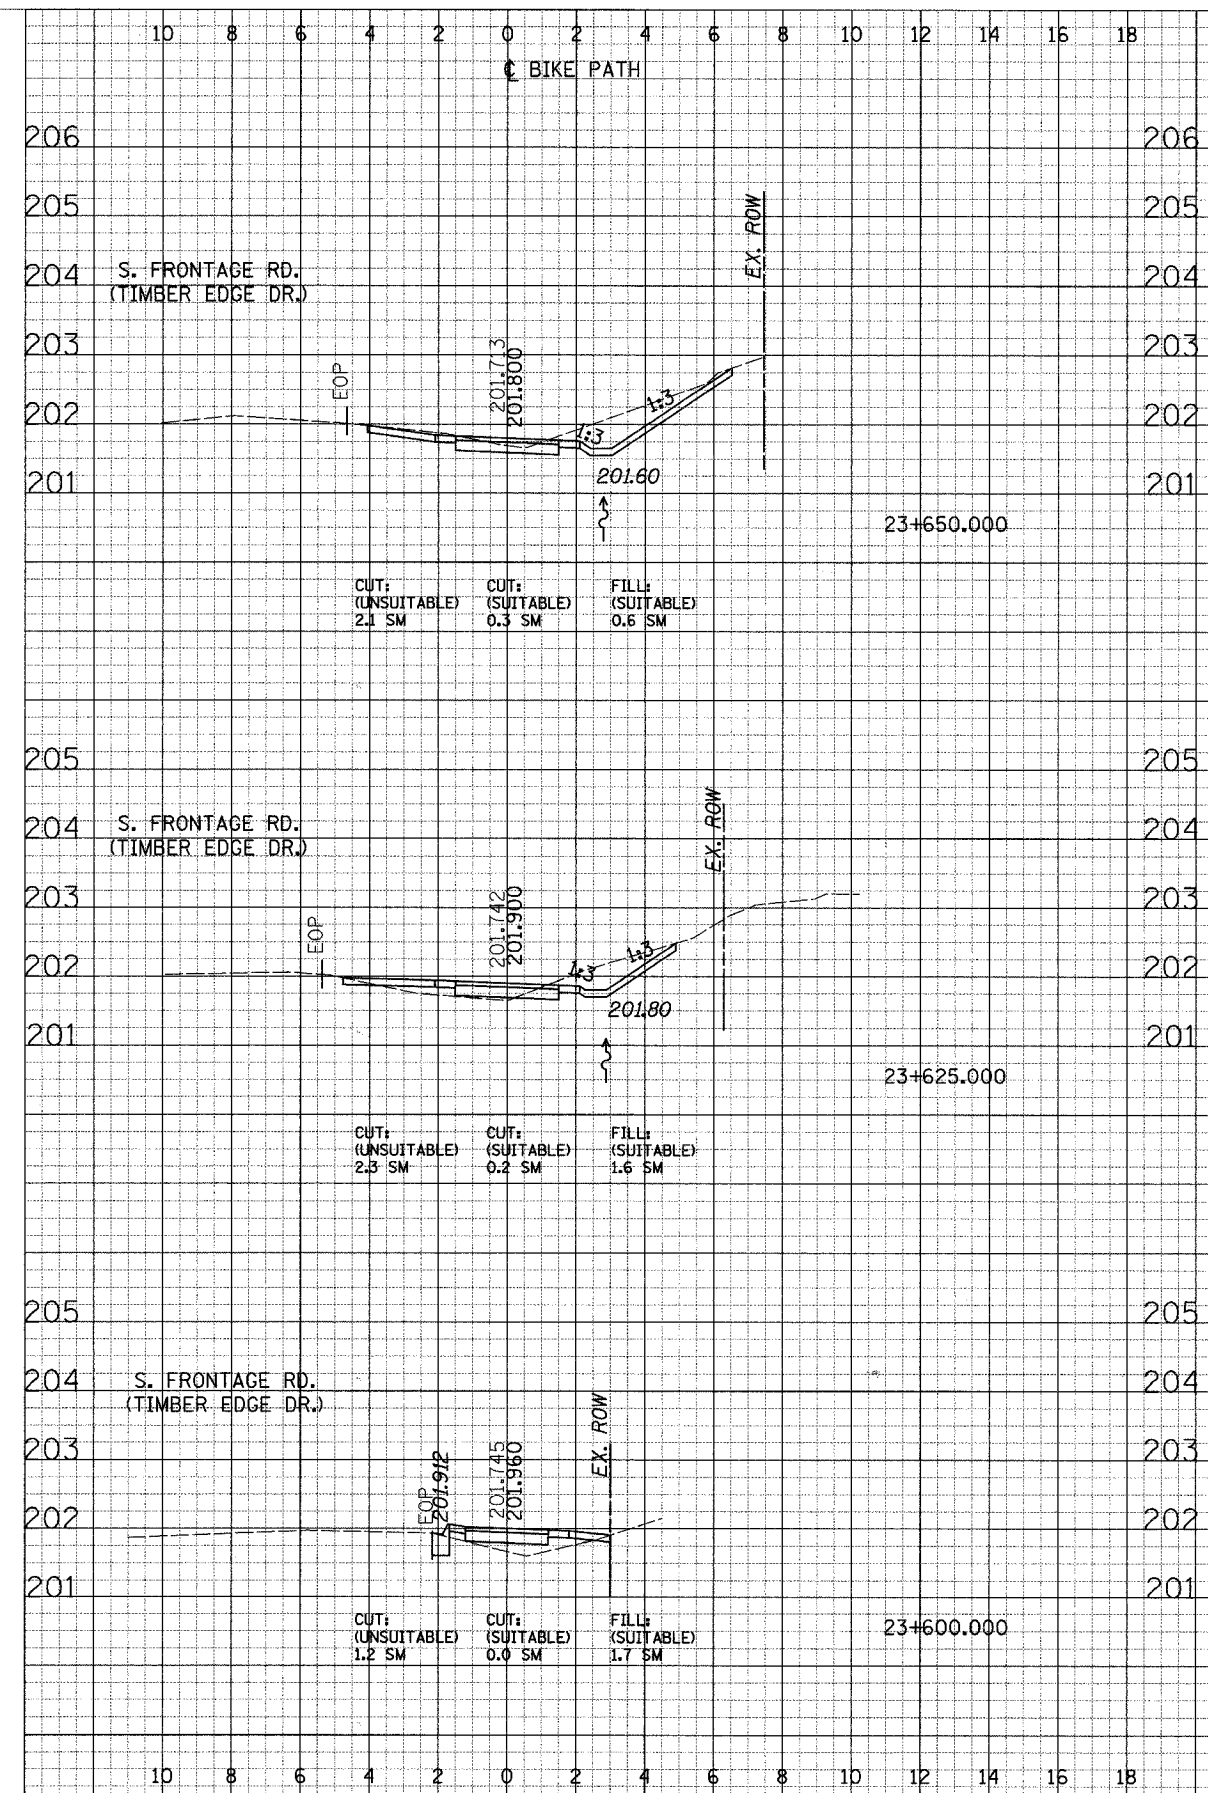

CROSS SECTIONS - OAKBROOK