
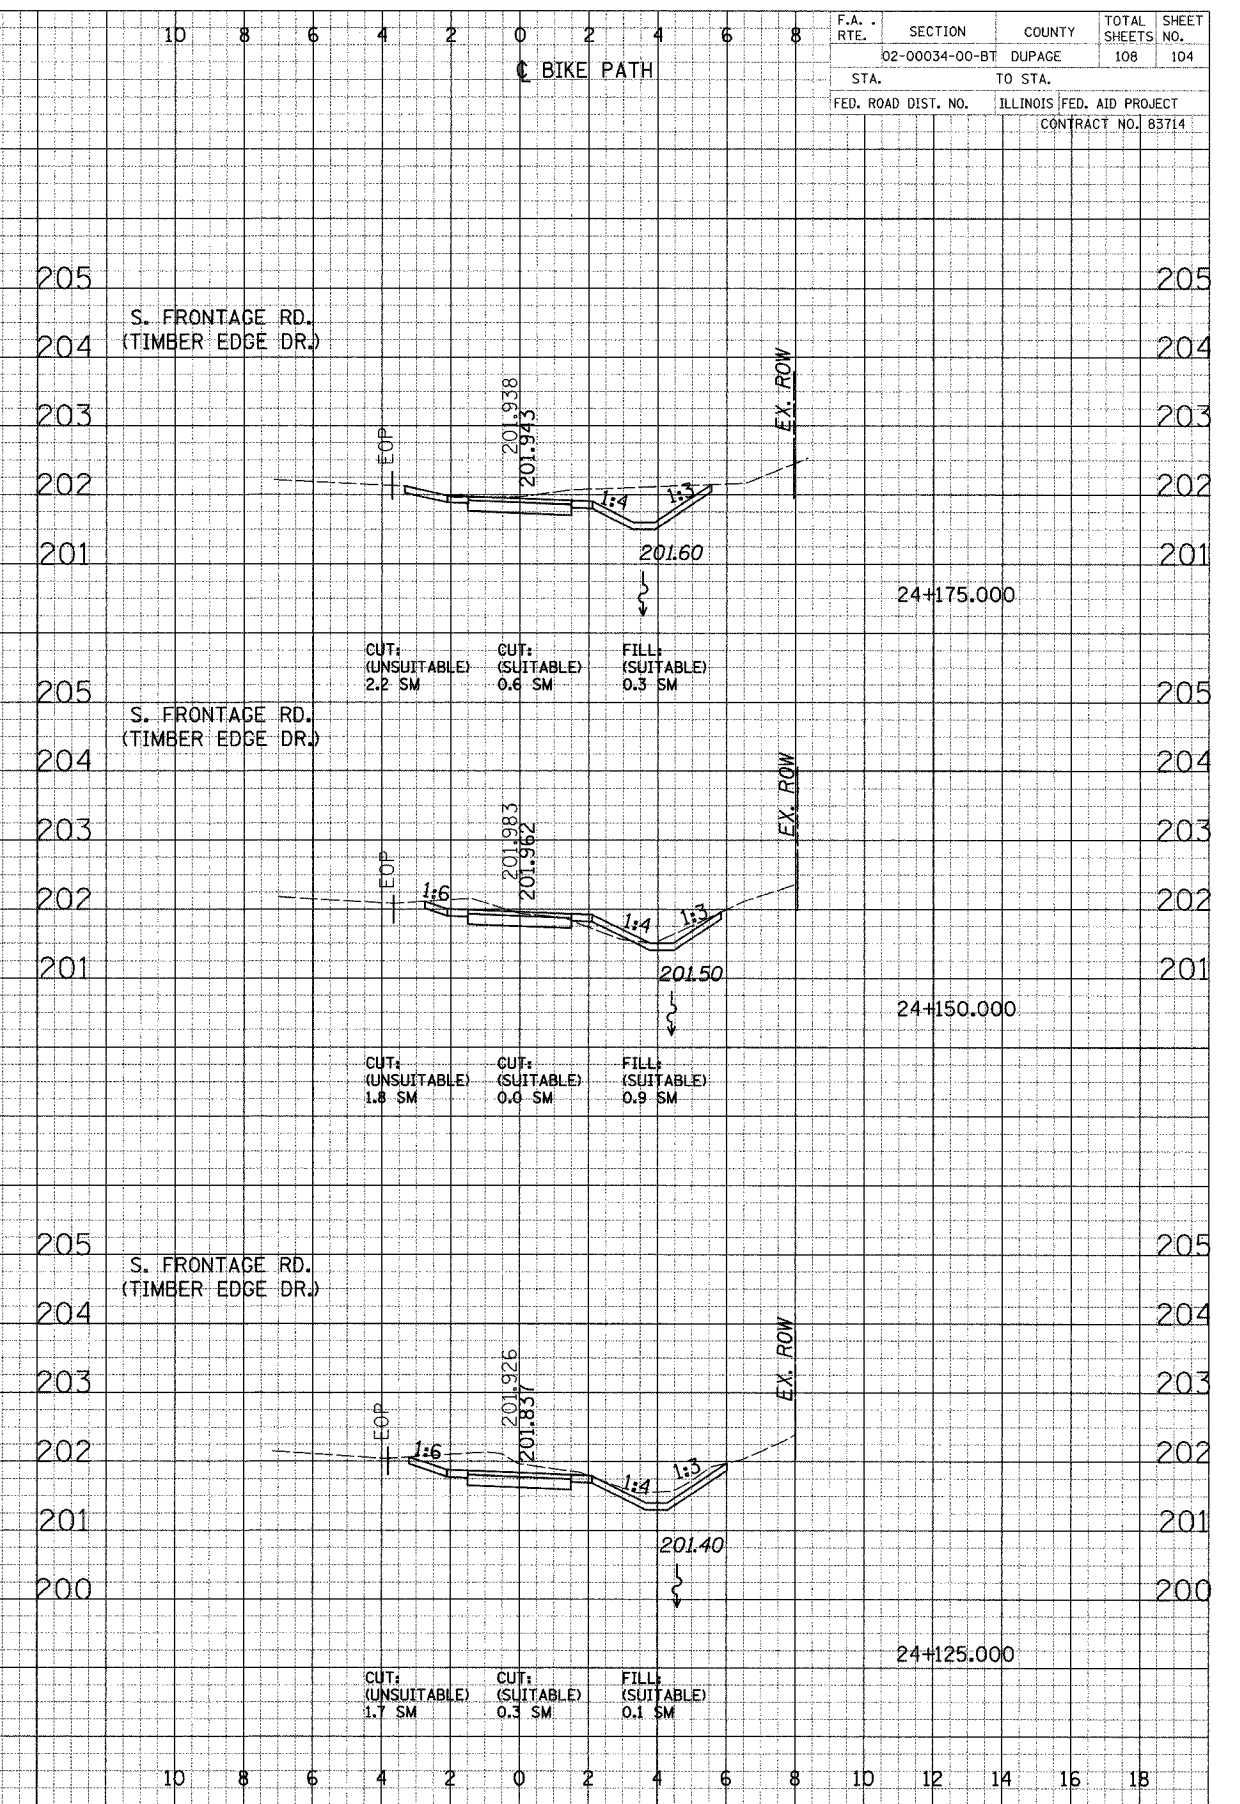


FINISH SURVEY PLOTTED DATE: _____
 NOTE BOOK NO. _____
 AREA CHECKED: _____
 SURVEYED BY: _____
 PLOTTED BY: _____
 DATE: _____

ORIGINAL SURVEY PLOTTED DATE: _____
 NOTE BOOK NO. _____
 AREA CHECKED: _____
 SURVEYED BY: _____
 PLOTTED BY: _____
 DATE: _____

F.A. RTE.	SECTION	COUNTY	TOTAL SHEETS	SHEET NO.
	02-00034-00-BT	DUPAGE	108	104
STA.	TO STA.			
FED. ROAD DIST. NO.	ILLINOIS	FED. AID PROJECT	CONTRACT NO. 83714	

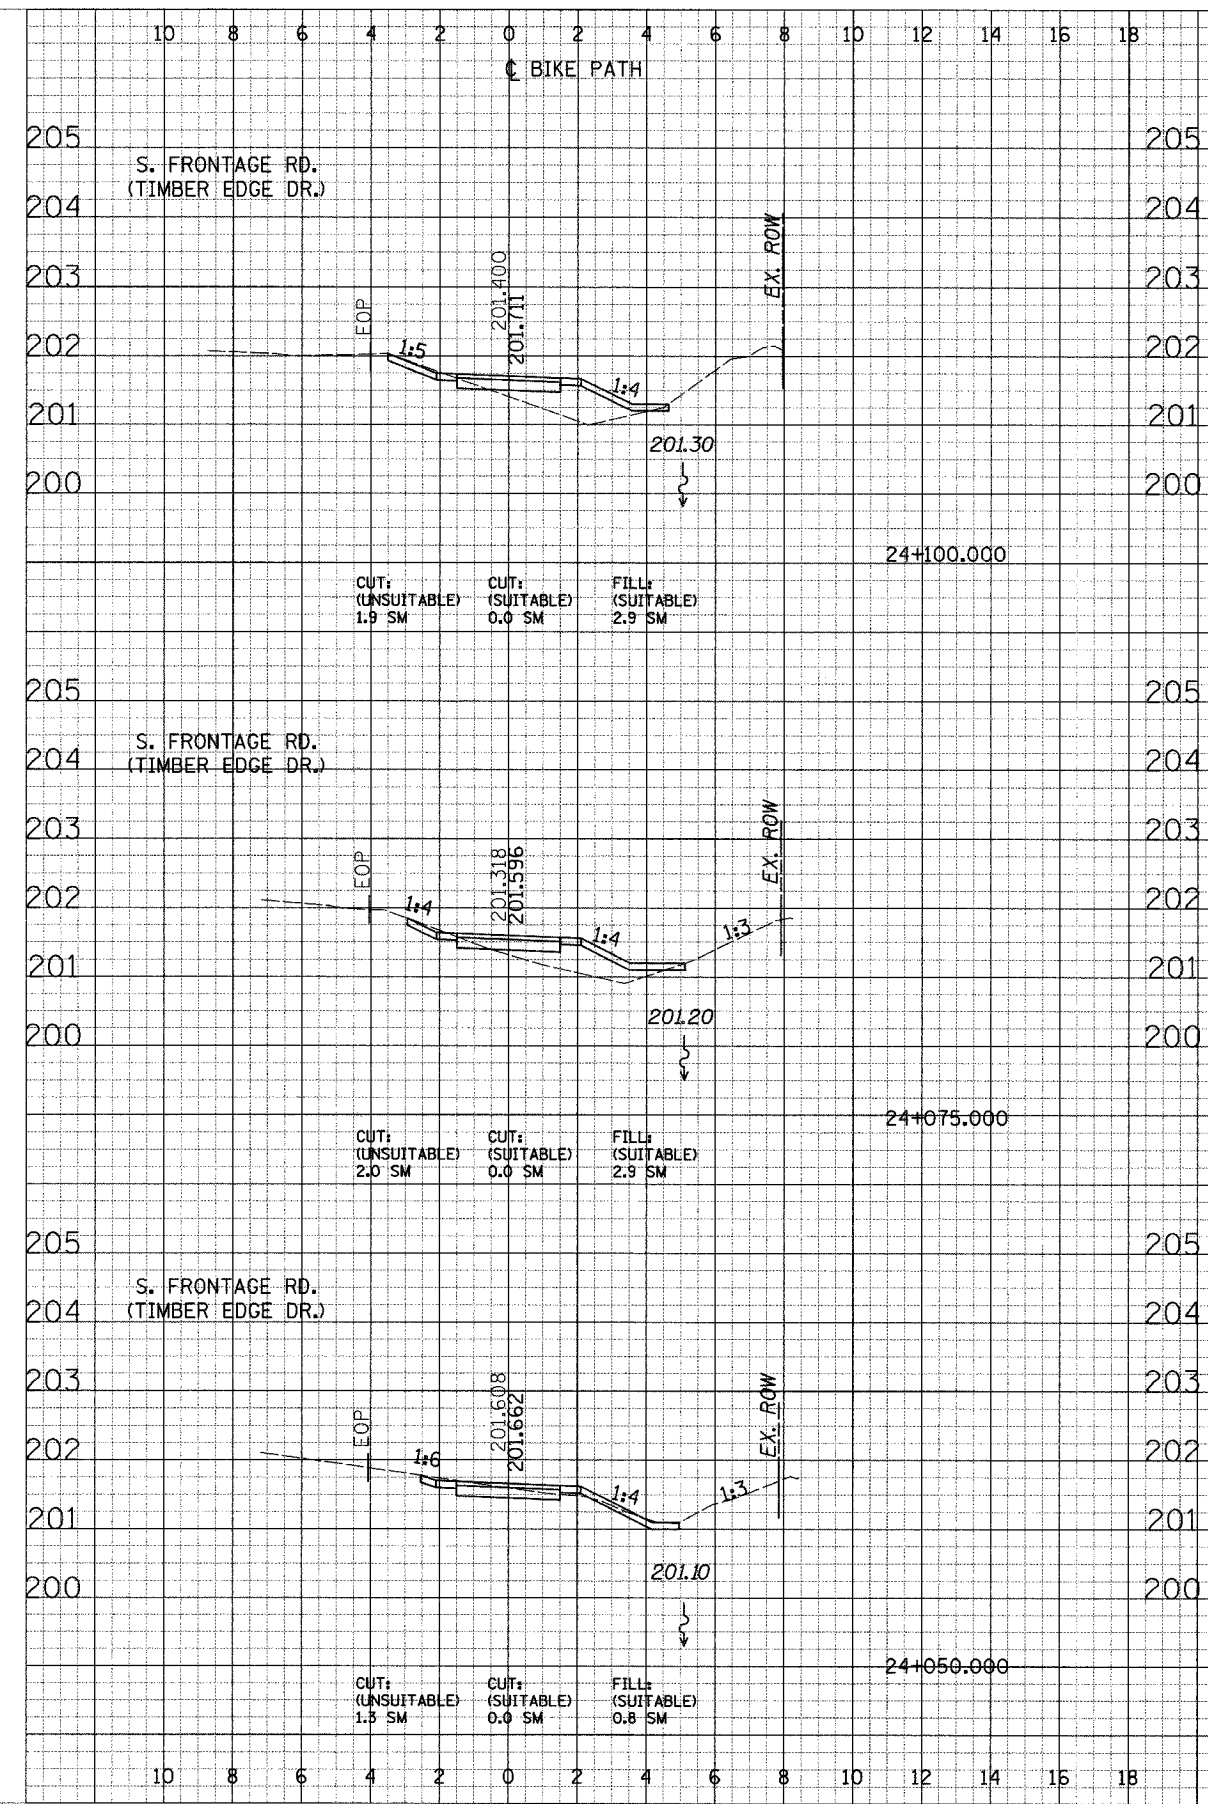

CROSS SECTIONS - OAKBROOK