
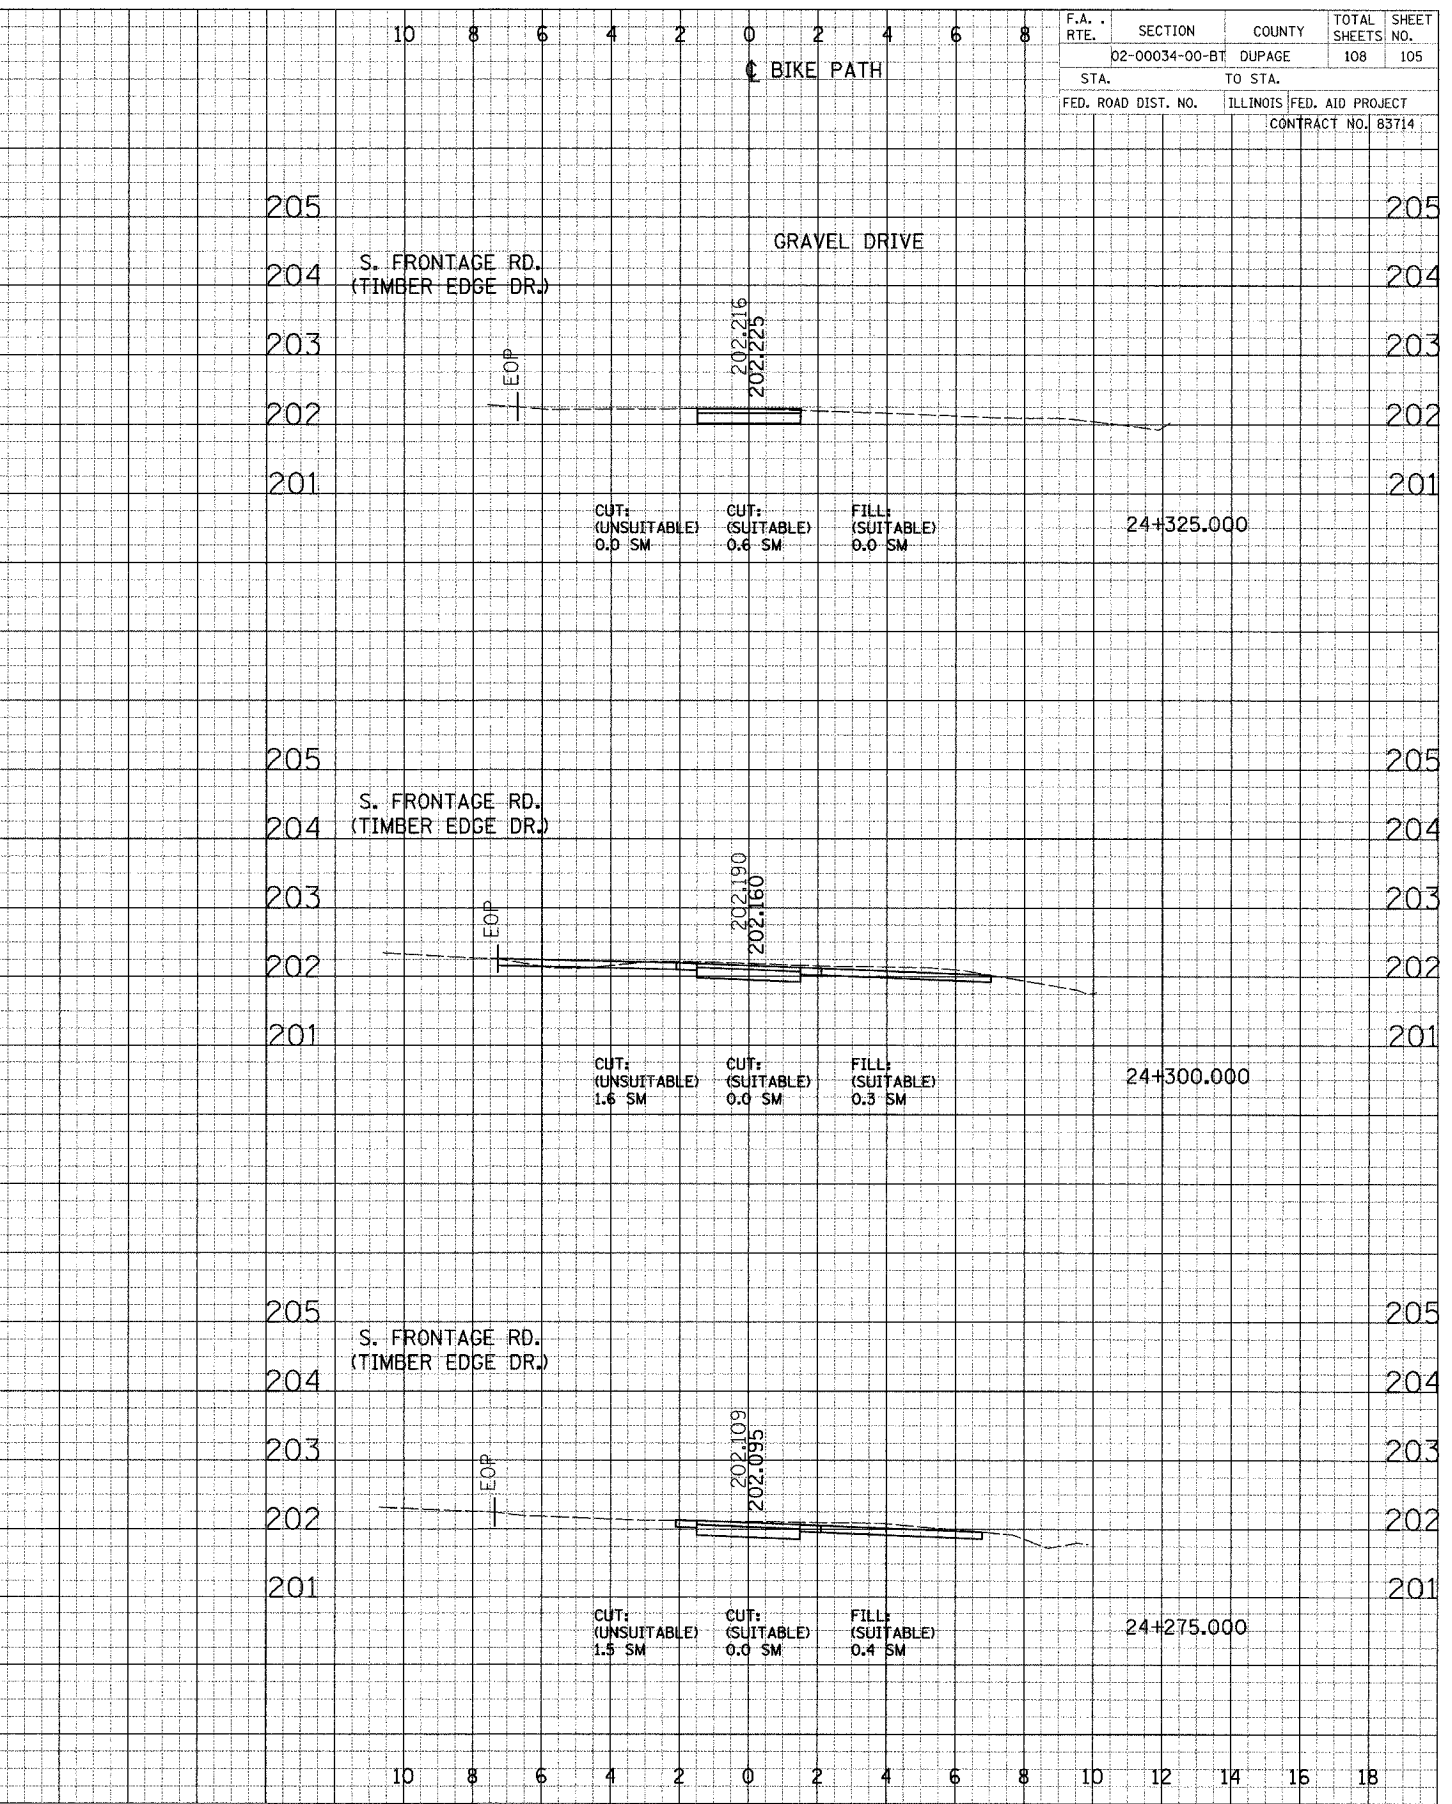


FINISH SURVEY POINTS NOTED
 NOTE BOOK AREAS CHECKED
 DATE: _____
 BY: _____

ORIGINAL SURVEY POINTS NOTED
 NOTE BOOK AREAS CHECKED
 DATE: _____
 BY: _____

F.A. RTE.	SECTION	COUNTY	TOTAL SHEETS	SHEET NO.
	02-00034-00-BT	DUPAGE	108	105
STA.		TO STA.		
FED. ROAD DIST. NO.	ILLINOIS	FED. AID PROJECT		
CONTRACT NO. 63714				

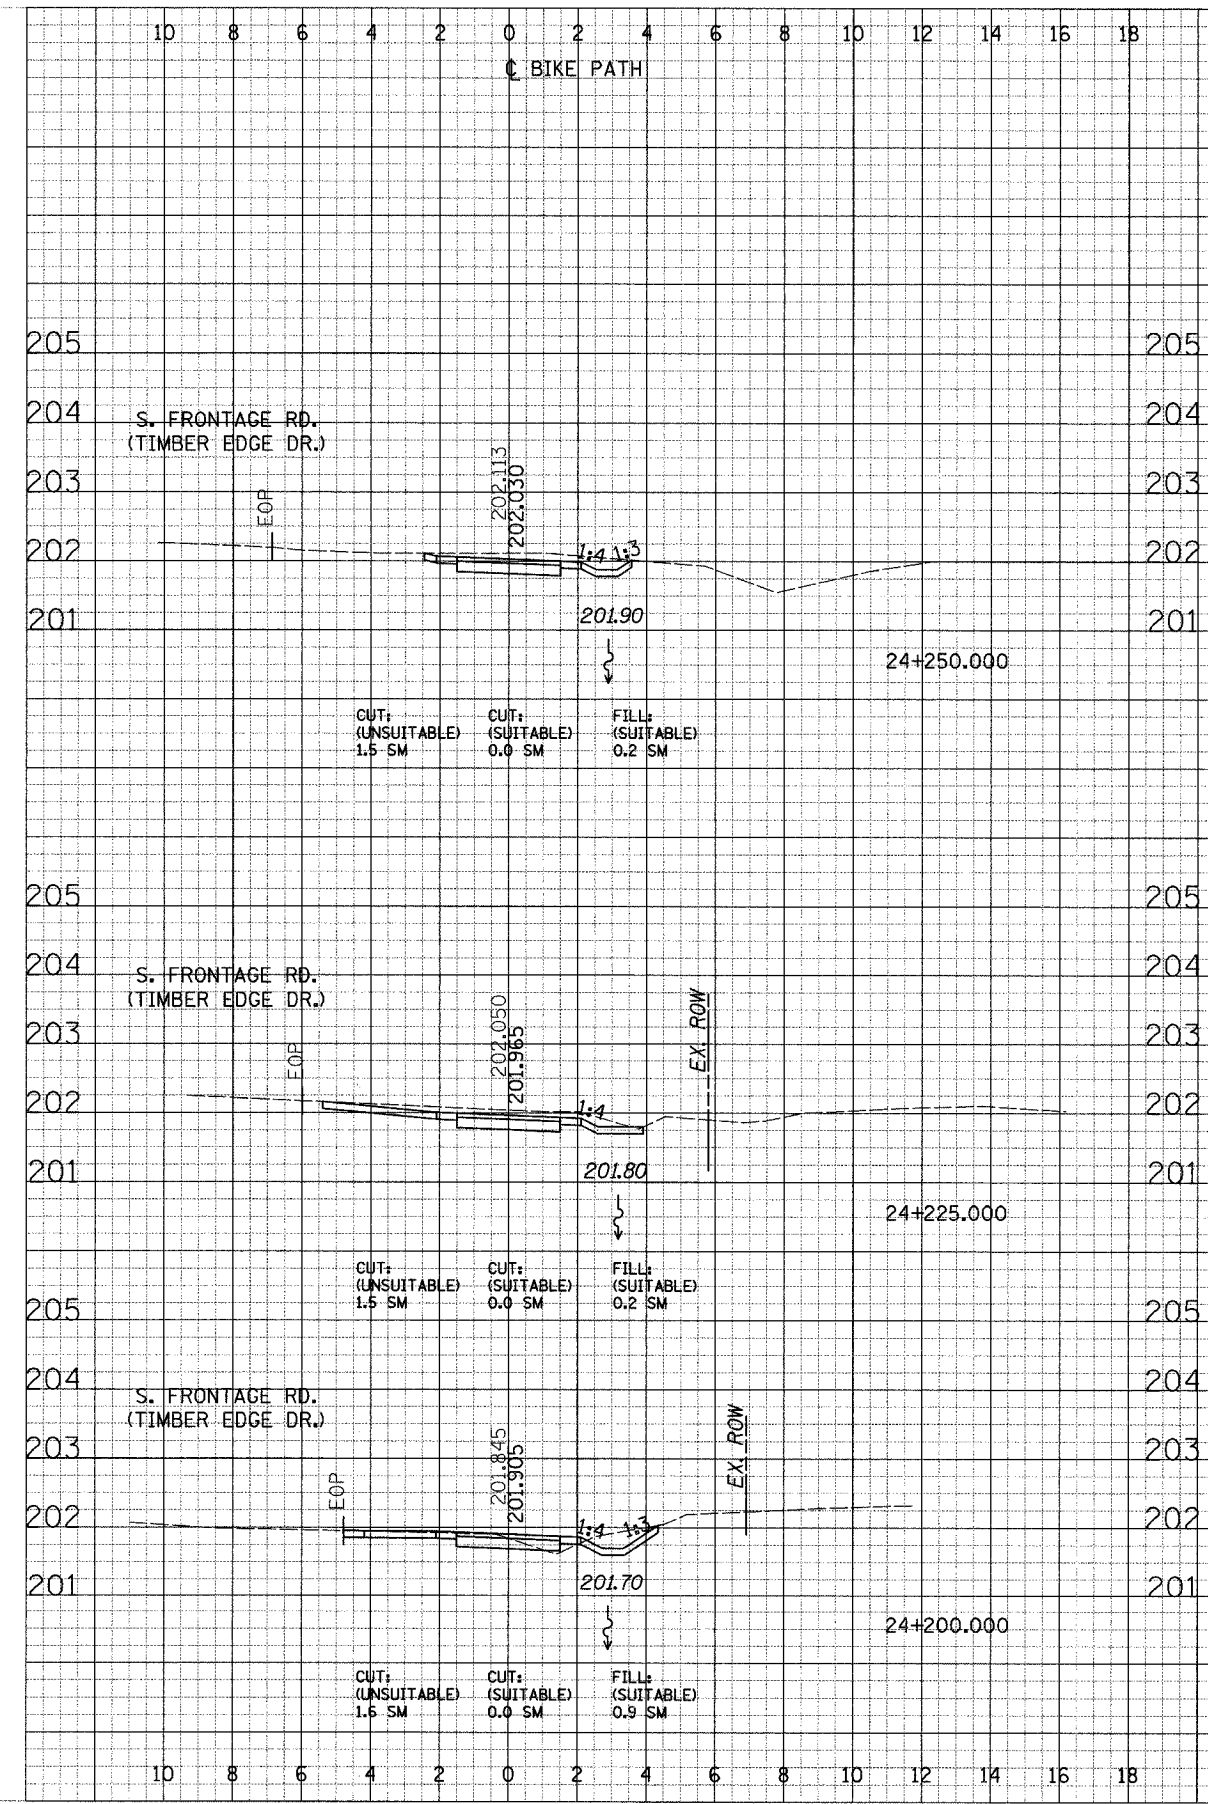

CROSS SECTIONS - OAKBROOK