


F.A. RTE.	SECTION	COUNTY	TOTAL SHEETS	SHEET NO.
02-00034-00-BT	DUPAGE		108	108
STA.	TO STA.			
FED. ROAD DIST. NO.	ILLINOIS FED. AID PROJECT		CONTRACT NO. 83714	

FINAL SURVEY	DATE
REVISION	
DATE	

ORIGINAL SURVEY	DATE
REVISION	
DATE	

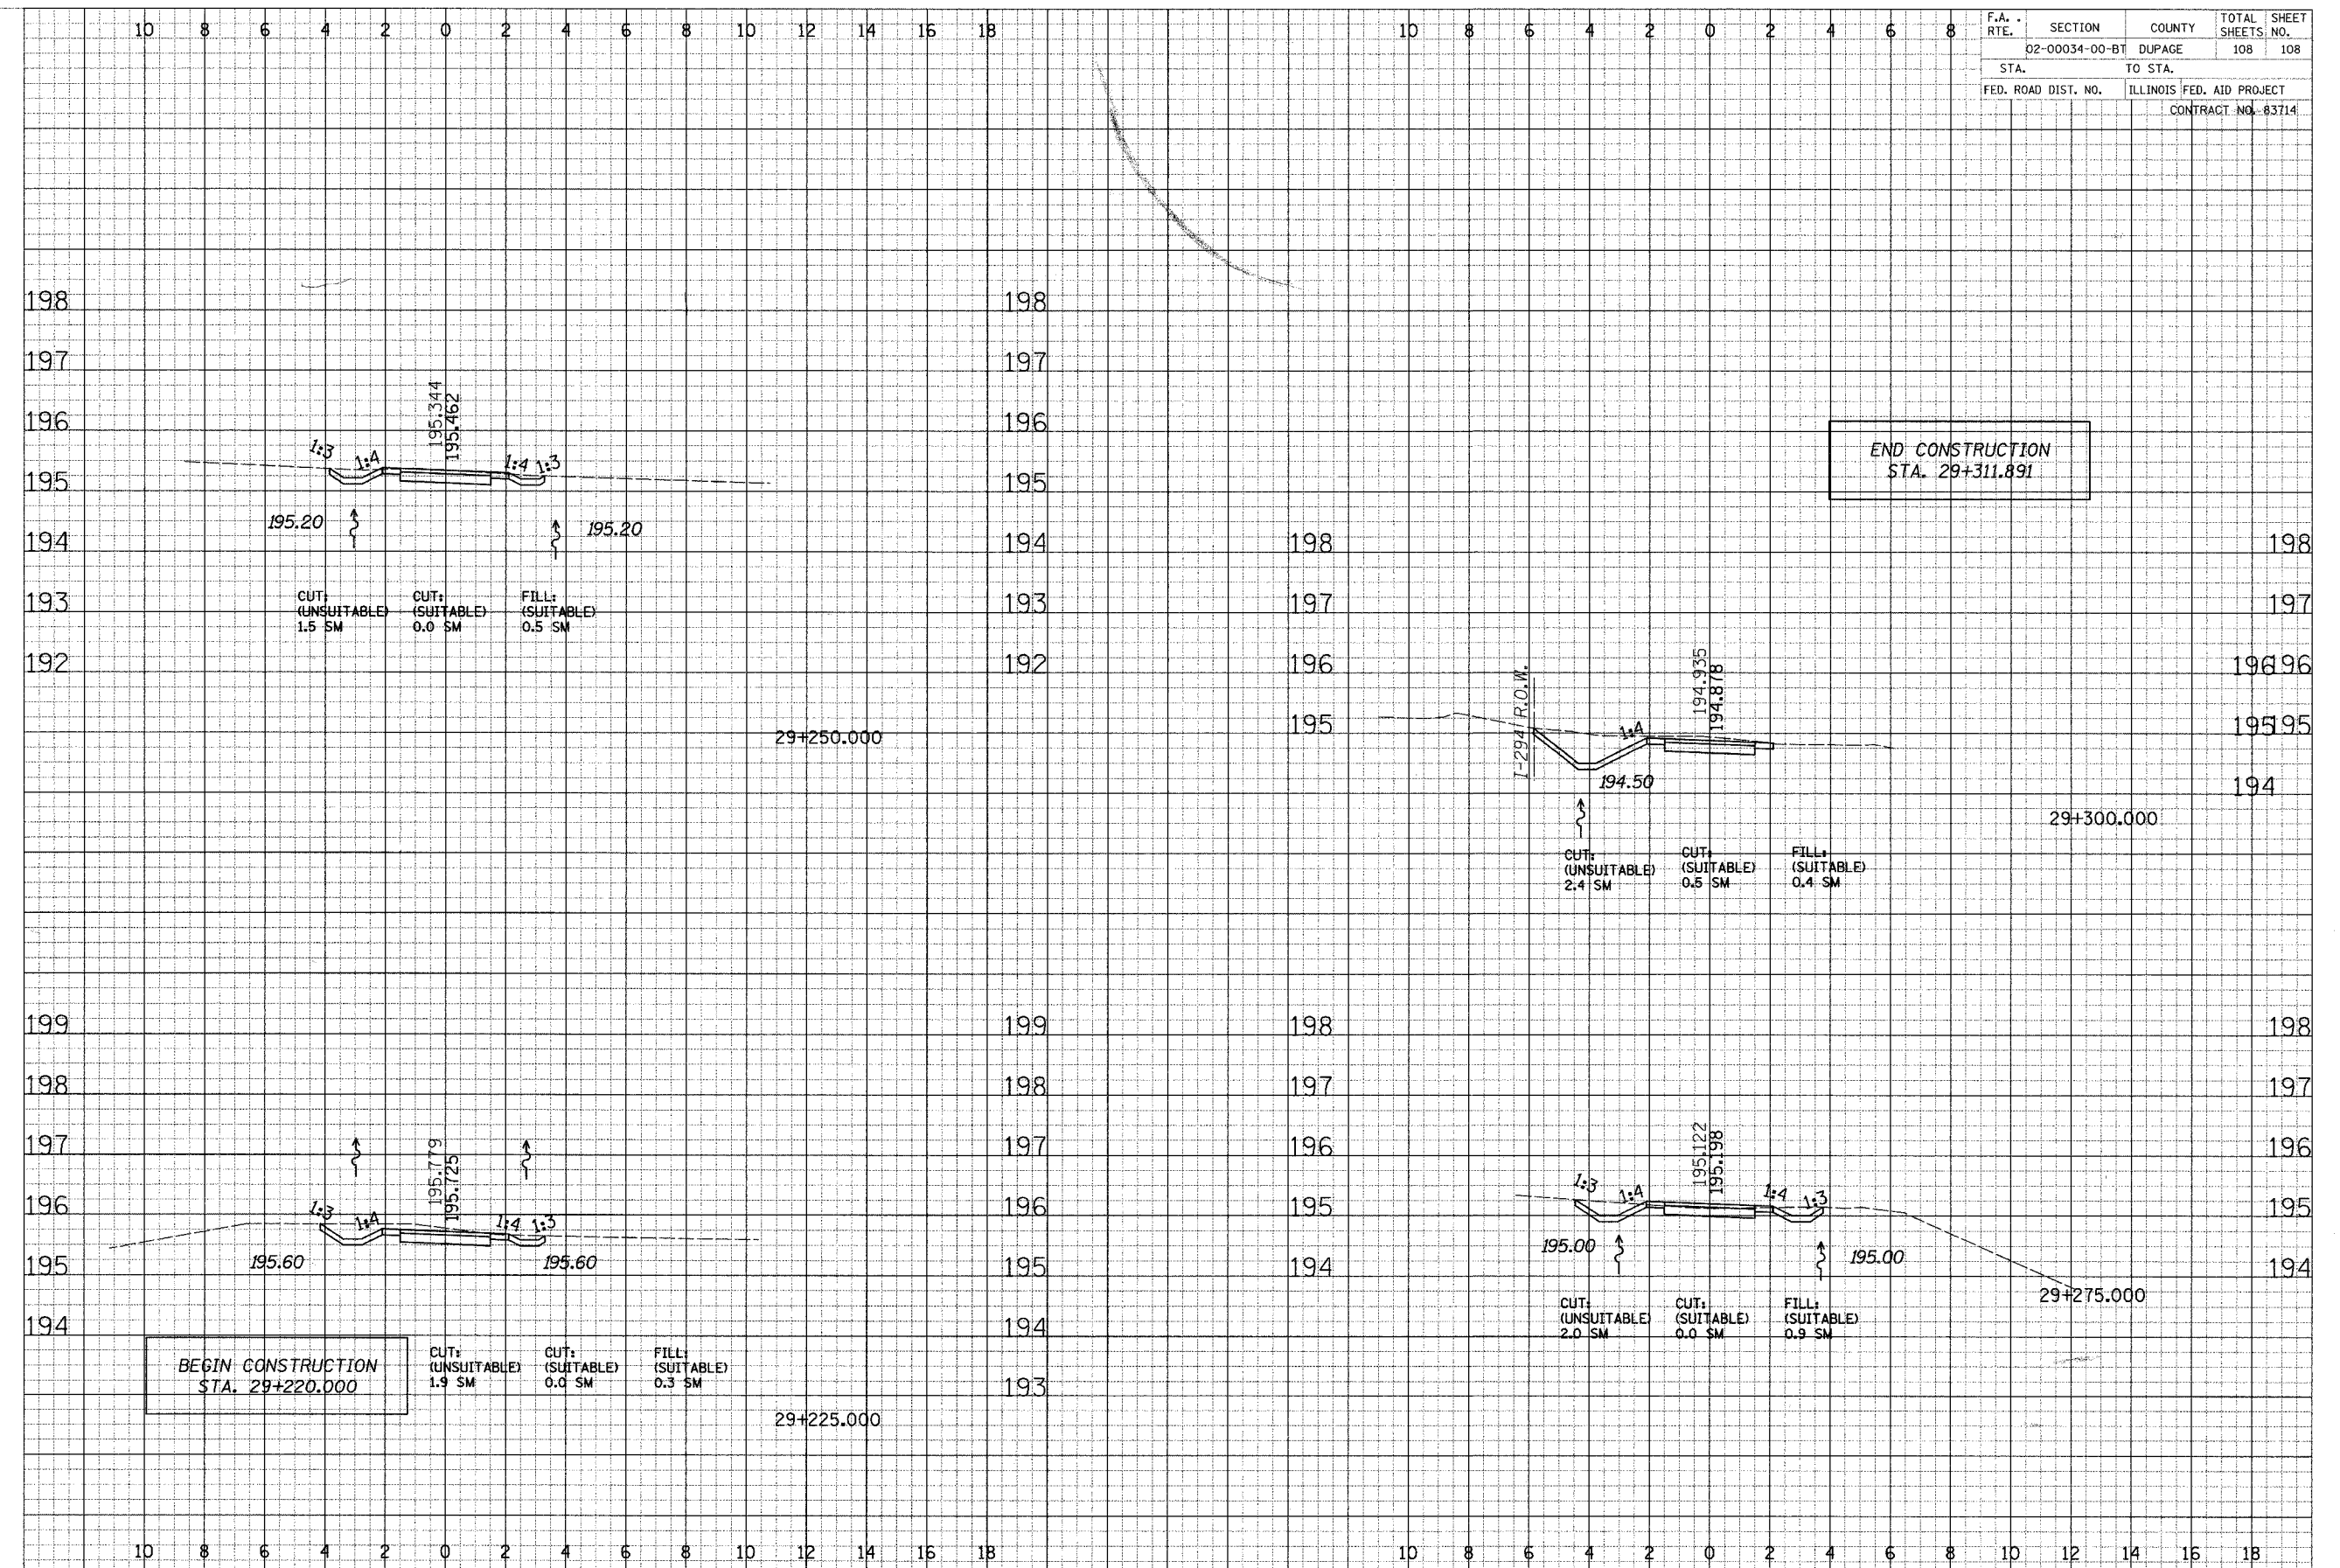

CROSS SECTIONS - CANTERBERRY LN