


F.A.I. RTE.	SECTION	COUNTY	TOTAL SHEETS	SHEET NO.
2664	00-00088-00-RS	LAKE	23	9
STA. 16+00		TO STA. 21+00		
FED. ROAD DIST. NO. 1	ILLINOIS	M - 8003 (44)		
CONTRACT No. 83838				

NAME DENNIS L. KILBANE
 DATE _____
 ILL. REG. P.E. NO. 062-046333
 EXPIRES 11-30-07

FILE 3320-PROP-030
 DRAWN BY DLK
 FIELD CHECK DLK
 APPROVED BY _____
 SHEET NO. 23 of 23

PROJECT GARFIELD AVENUE PAVEMENT REHABILITATION
 GREEN TREE PARKWAY TO W. ROCKLAND ROAD
 STA. 16+00 TO STA. 21+00
 PROJECT NO. 0503 DATE OF ISSUE 10/13/06

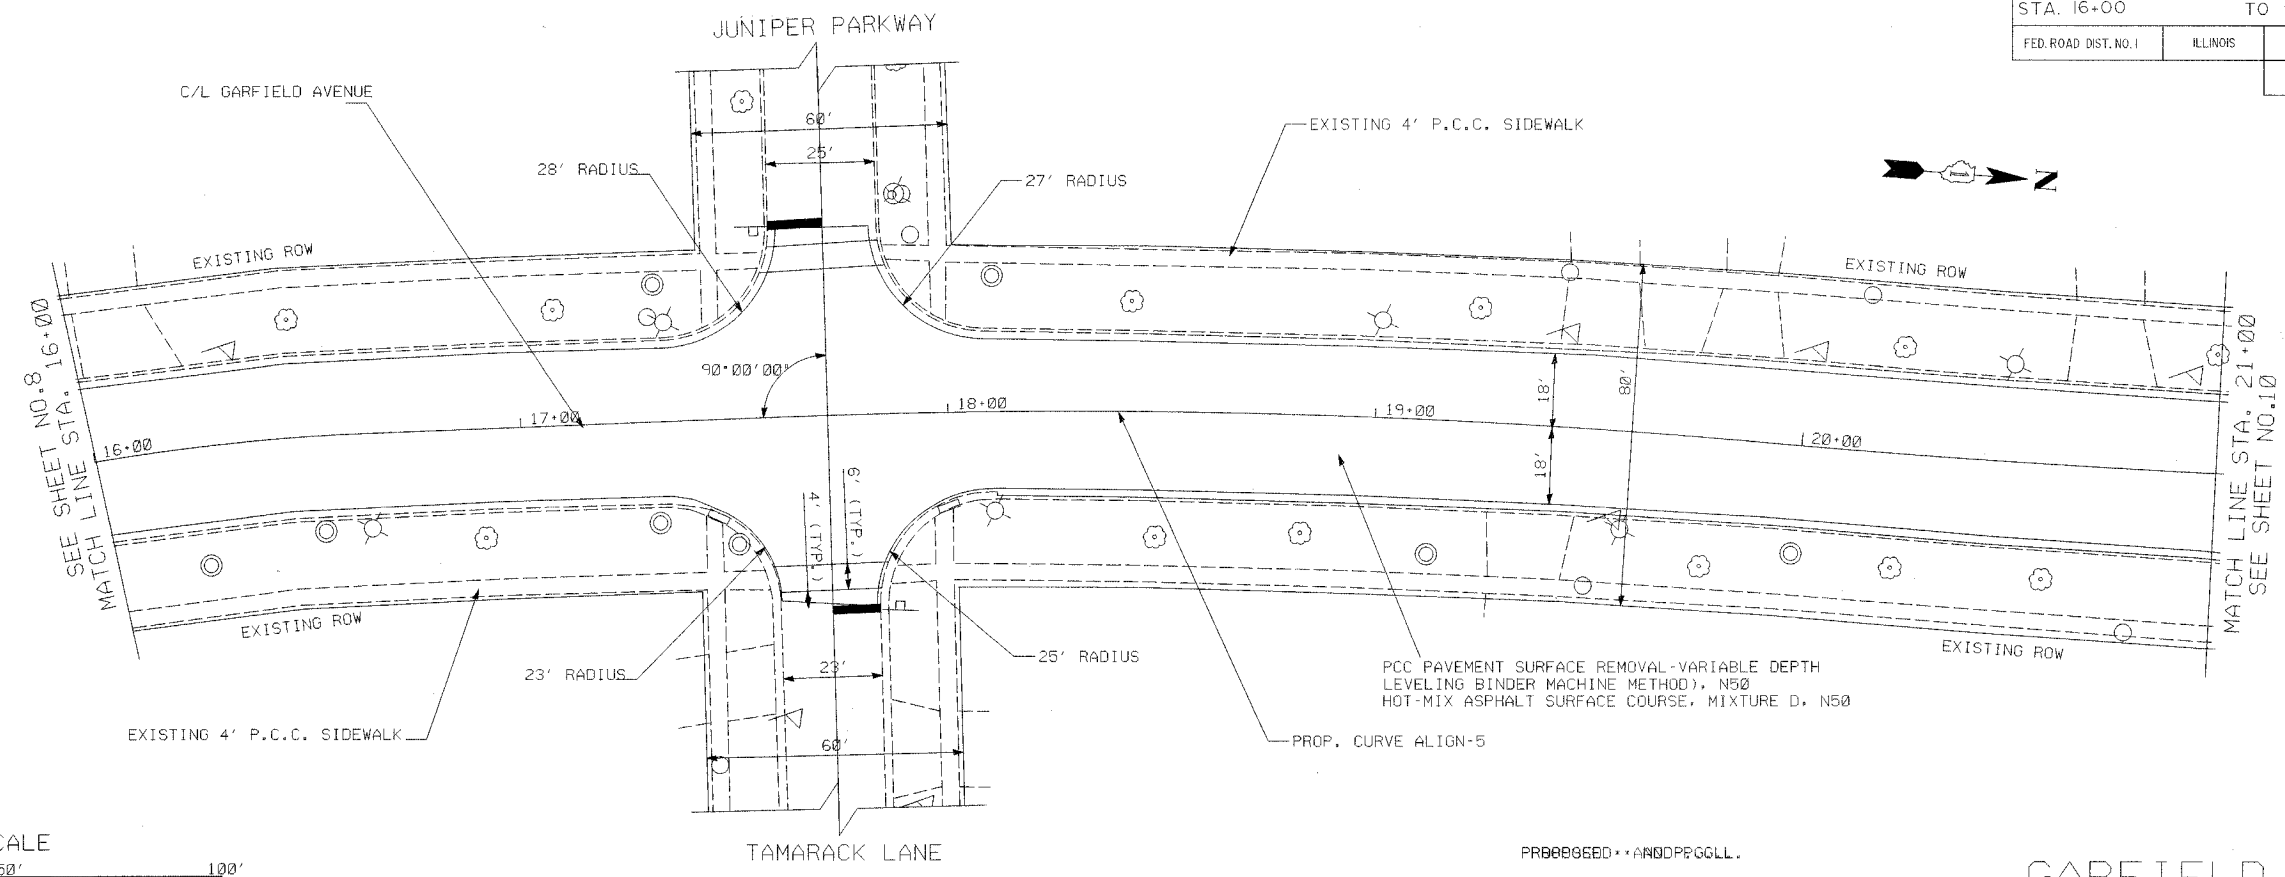

PROP. CURVE ALIGN-5
 P.I. STA. = 18+71.65
 I = 7' 23' 45" (RT)
 D = 3' 16' 27"
 R = 1,750.00'
 T = 113.10'
 L = 225.89'
 E = 3.65'
 P.C. STA = 17+58.54
 P.T. STA = 19+84.44



STATION	EXISTING ELEVATION	PROPOSED ELEVATION	REMARKS
16+00	722.79	722.79	
16+25	722.72	722.76	
16+50	722.63	722.67	
17+00	722.44	722.40	
17+25	722.23	722.13	
17+50	721.91	721.86	
18+00	721.61	721.59	
18+25	721.39	721.33	JUNIPER PARKWAY TAMARACK LANE
18+50	720.76	720.65	
19+00	719.56	719.58	
19+25	718.83	718.91	
19+50	718.13	718.24	
20+00	717.45	717.56	
20+25	716.83	716.89	
20+50	716.24	716.22	
21+00	715.73	715.65	
21+25	715.23	715.10	
21+50	714.72	714.58	
22+00	714.21	714.13	

REVISIONS:	DATE	BY

VILLAGE OF LIBERTYVILLE
 118 West Cook Avenue
 Libertyville, Illinois 60048
 (847) 362-2430