

F.A.U. RITE	SECTION	COUNTY	TOTAL SHEETS	SHEET NO.
2664	00-00088-00-RS	LAKE	23	II
STA. 26+50		TO STA. 32+50		
FED. ROAD DIST. NO. 1	ILLINOIS	M - 8003 (441)		
CONTRACT NO. 83838				

NAME: DENNIS L. KILBANE
 DATE: _____
 ILL. REG. P.E. NO. 062-048333
 EXPIRES: 11-30-07


SHEET NO. 11 of 23

FILE: 3220-RP05.DGN
 DRAWN BY: DLK
 FIELD CHECK: DLK
 APPROVED BY: _____

PROJECT: GARFIELD AVENUE PAVEMENT REHABILITATION
 GREEN TREE PARKWAY TO W. ROCKLAND ROAD
 STA. 26+50 TO STA. 32+50
 PROJECT NO. 0503 DATE OF ISSUE 10/15/06

REVISIONS:
 BY: _____
 DATE: _____
 AS BUILT BY: _____

VILLAGE OF LIBERTYVILLE
 118 West Cook Avenue
 Libertyville, Illinois 60048
 (847) 362-2430

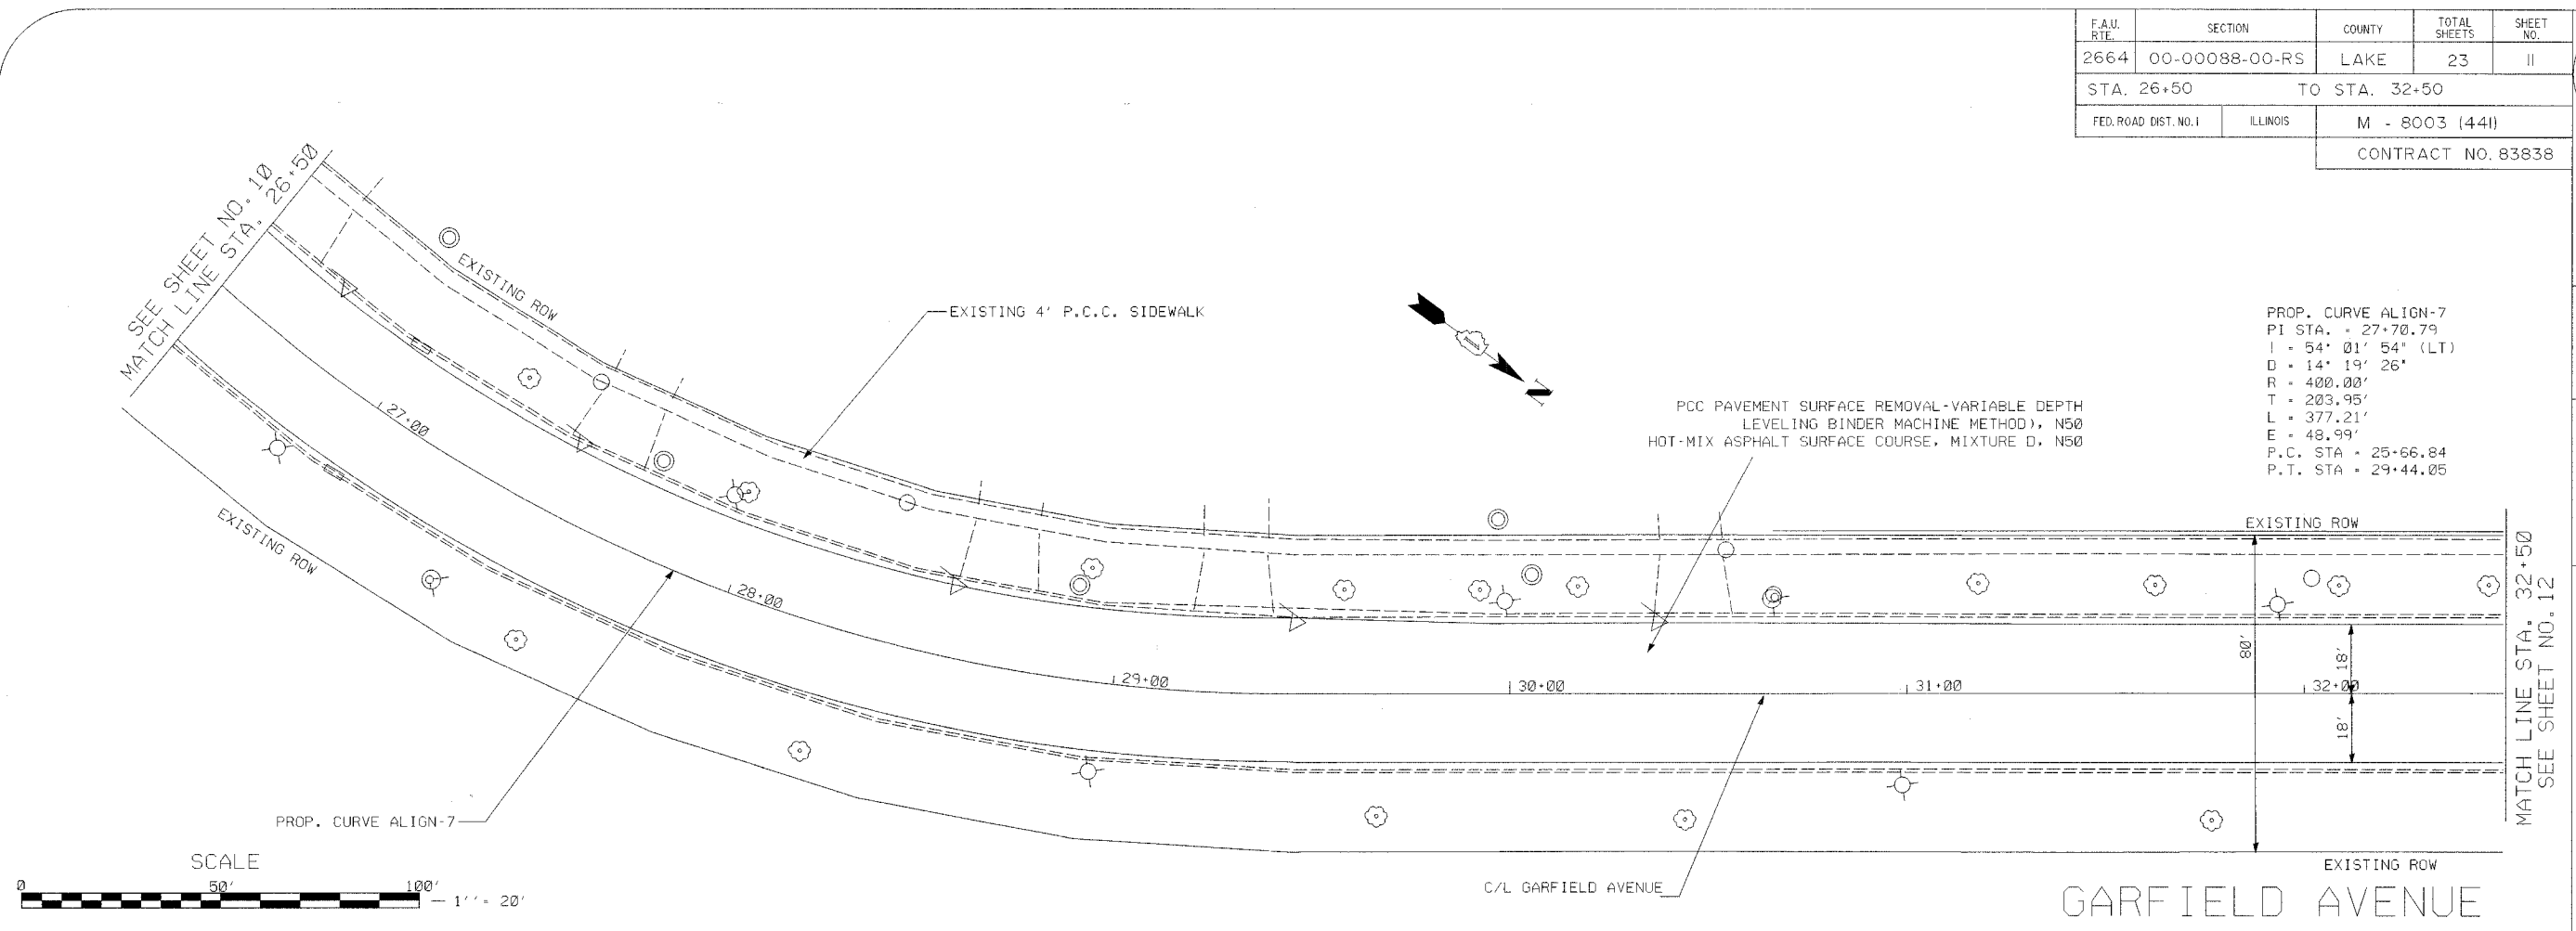

STATION	EXISTING ELEVATION	PROPOSED ELEVATION
26+50	714.61	714.77
	715.02	715.03
27+00	715.25	715.29
	715.54	715.55
27+50	715.64	715.80
	716.08	716.06
28+00	716.33	716.32
	716.55	716.57
28+50	716.80	716.83
	717.07	717.09
29+00	717.35	717.35
	717.60	717.60
29+50	717.67	717.86
	718.08	718.12
30+00	718.27	718.37
	718.38	718.52
30+50	718.45	718.54
	718.31	718.44
31+00	718.16	718.22
	717.95	717.97
31+50	717.74	717.72
	717.51	717.47
32+00	717.27	717.22
	716.98	716.97
32+50	716.70	716.72

EXISTING P.G.L.

PROPOSED C/L AND P.G.L.

SSD = 377'
 EX = -0.25'
 K = 49
 100.00' V.C.

PROJ. STA. 30
 ELEVATION 7
 -1.00%