


F.A.U. RTE.	SECTION	COUNTY	TOTAL SHEETS	SHEET NO.
2664	00-00088-00-RS	LAKE	23	12
STA. 32+50		TO STA. 38+50		
FED. ROAD DIST. NO. 1	ILLINOIS	M - 8003 (44)		
CONTRACT No. 83838				

NAME DENNIS L. KILBANE  
 DATE \_\_\_\_\_  
 ILL. REG. P.E. NO. 062-045933  
 EXPIRES 11-30-07

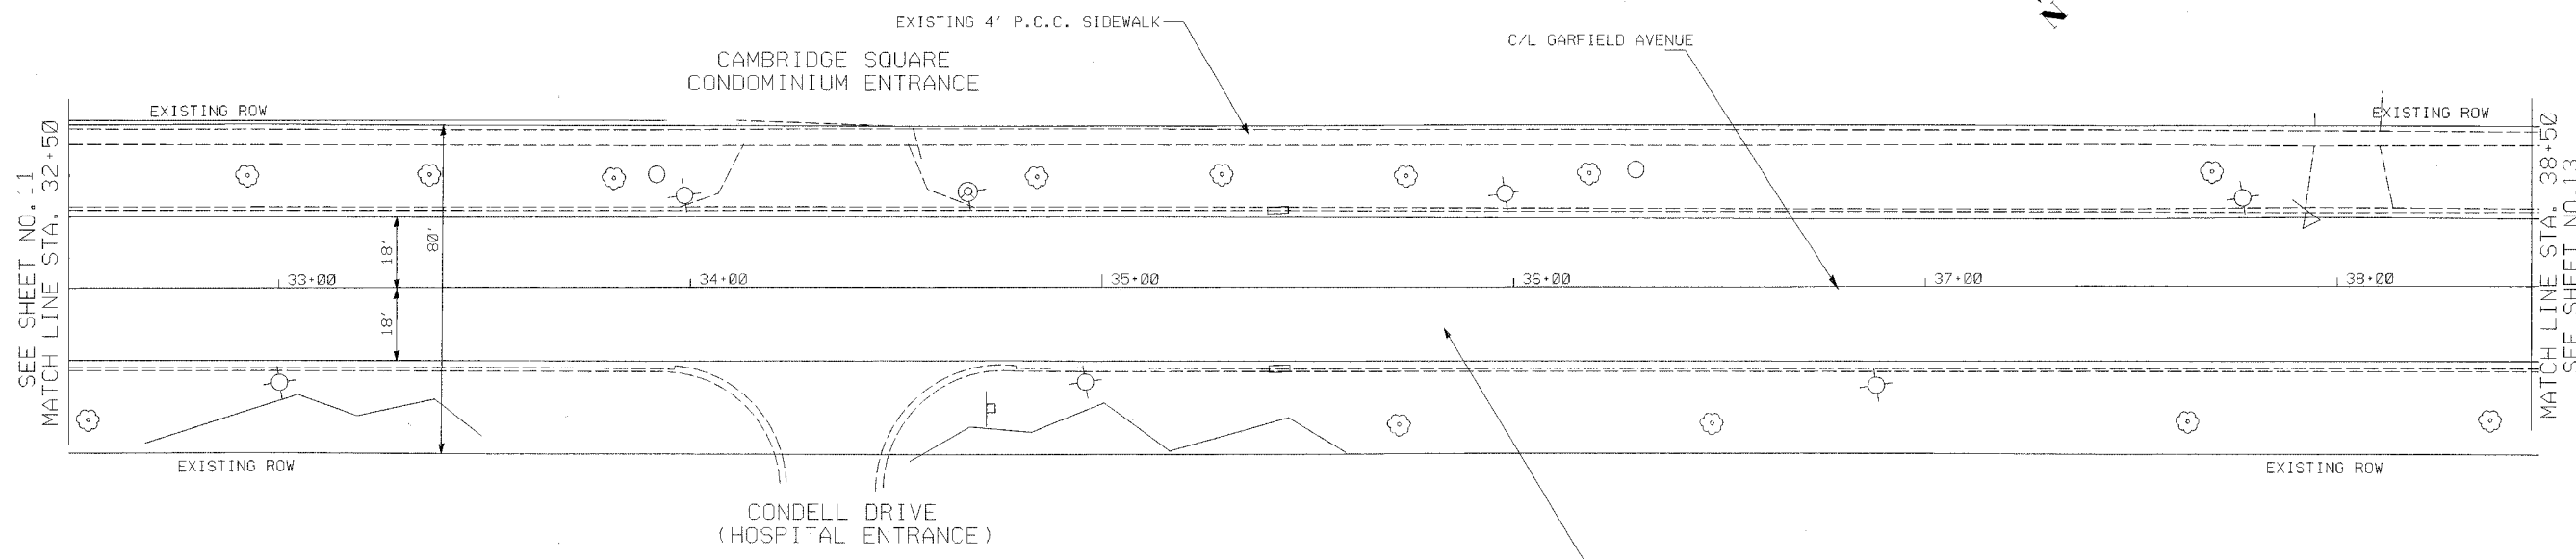

PCC PAVEMENT SURFACE REMOVAL-VARIABLE DEPTH LEVELING BINDER MACHINE METHOD), N50  
 HOT-MIX ASPHALT SURFACE COURSE, MIXTURE D, N50



GARFIELD AVENUE

EXISTING ELEVATION	PROPOSED ELEVATION	STATION
716.70	716.72	32+50
716.47	716.47	33+00
716.25	716.22	33+50
716.04	715.97	34+00
715.82	715.71	34+50
715.56	715.46	35+00
715.29	715.21	35+50
715.01	714.96	36+00
714.74	714.71	36+50
714.49	714.46	37+00
714.24	714.21	37+50
714.01	713.96	38+00
713.76	713.71	38+50
713.49	713.46	39+00
713.22	713.21	39+50
712.96	712.96	40+00
712.70	712.71	40+50
712.47	712.46	41+00
712.22	712.21	41+50
711.96	711.96	42+00
711.71	711.71	42+50
711.49	711.46	43+00
711.26	711.21	43+50
711.00	710.96	44+00
710.71	710.64	44+50

SEE SHEET NO. 11  
MATCH LINE STA. 32+50

MATCH LINE STA. 38+50  
SEE SHEET NO. 13

VILLAGE OF LIBERTYVILLE  
 118 West Cook Avenue  
 Libertyville, Illinois 60048  
 (847) 362-2430

PROJECT GARFIELD AVENUE PAVEMENT REHABILITATION  
 GREEN TREE PARKWAY TO W. ROCKLAND ROAD  
 STA. 32+50 TO STA. 38+50  
 PROJECT NO. 0503 DATE OF ISSUE 10/13/06  
 AS BUILT BY \_\_\_\_\_  
 REVISIONS: \_\_\_\_\_  
 DATE \_\_\_\_\_  
 FILE 3220-PP07200  
 DRAWN BY DLK  
 FIELD CHECK DLK  
 APPROVED BY \_\_\_\_\_  
 SHEET NO. 12 of 23