
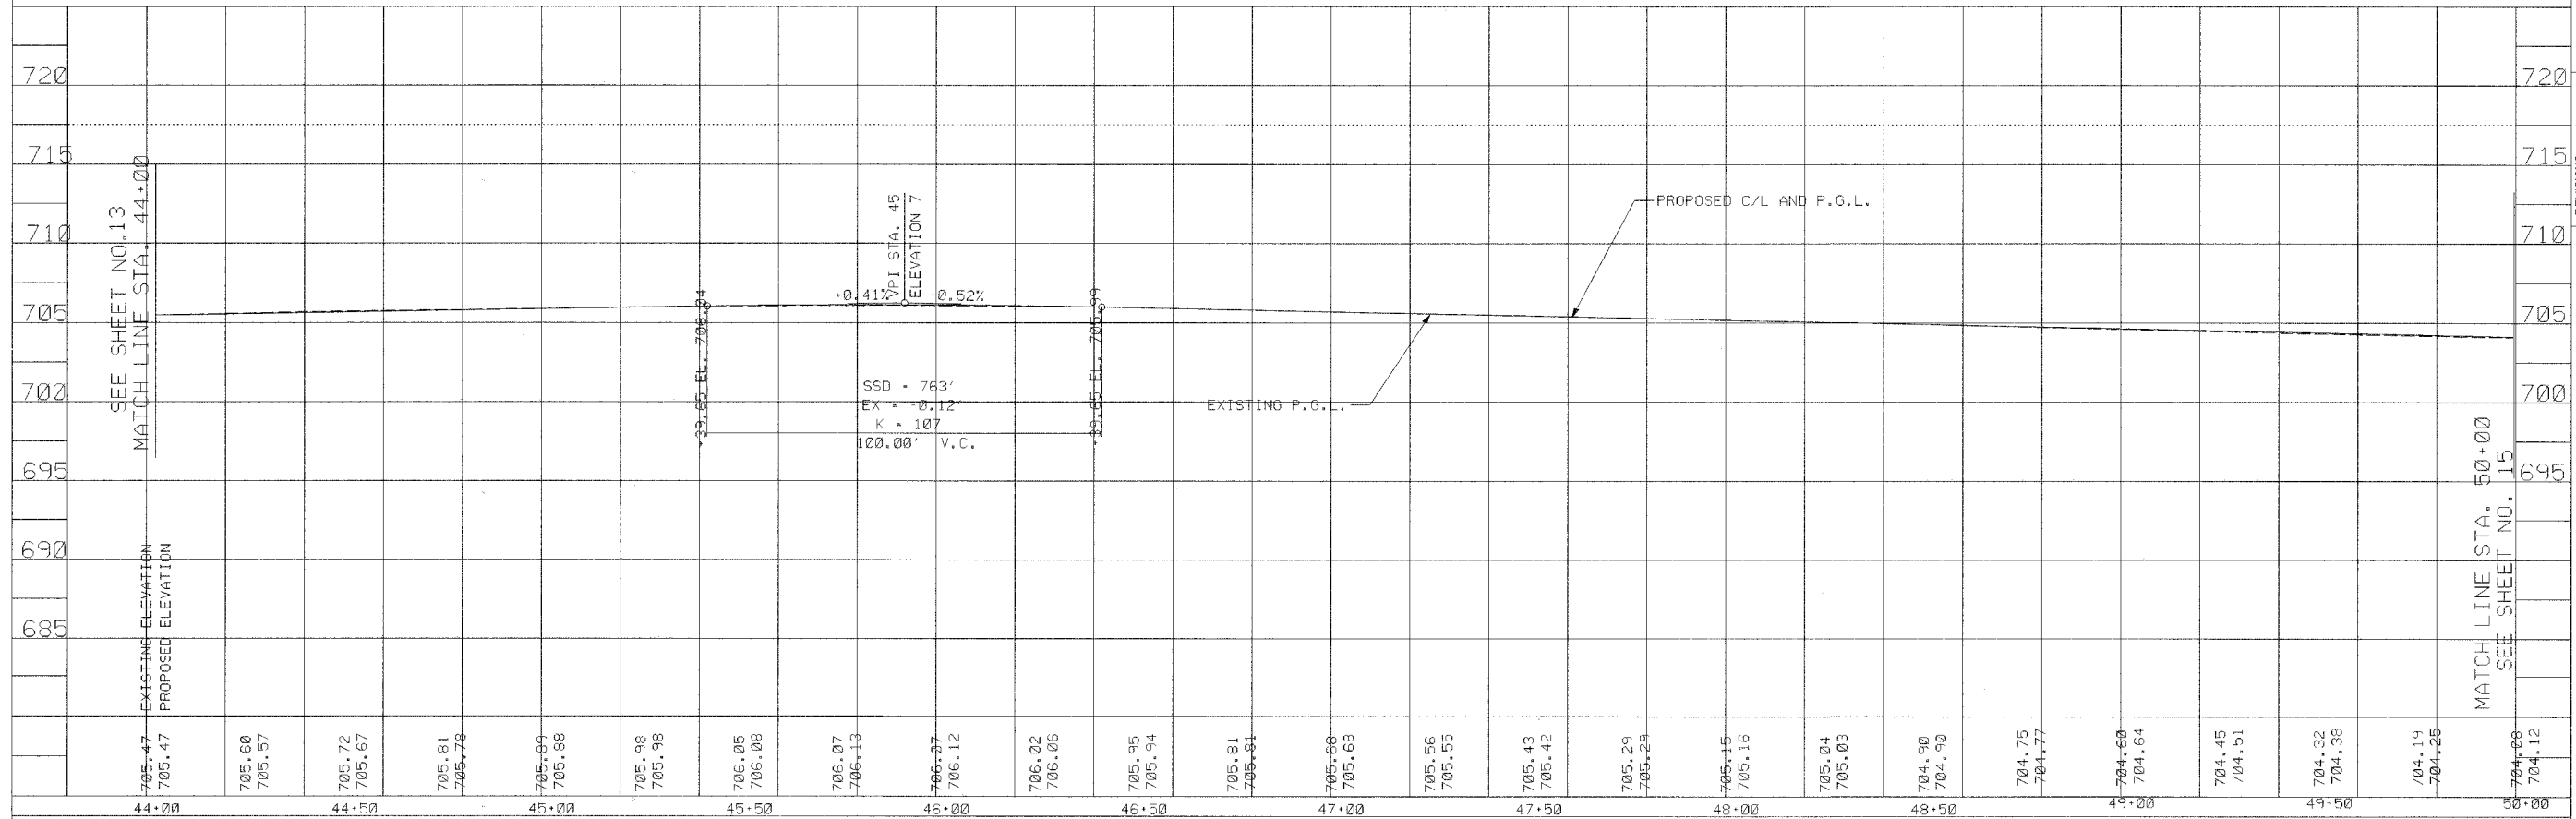


F.A.U. RTE.	SECTION	COUNTY	TOTAL SHEETS	SHEET NO.
2664	00-00088-00-RS	LAKE	23	14
STA. 44+00		TO STA. 50+00		
FED. ROAD DIST. NO. 1	ILLINOIS	M - 8003 (441)		
CONTRACT No. 83838				

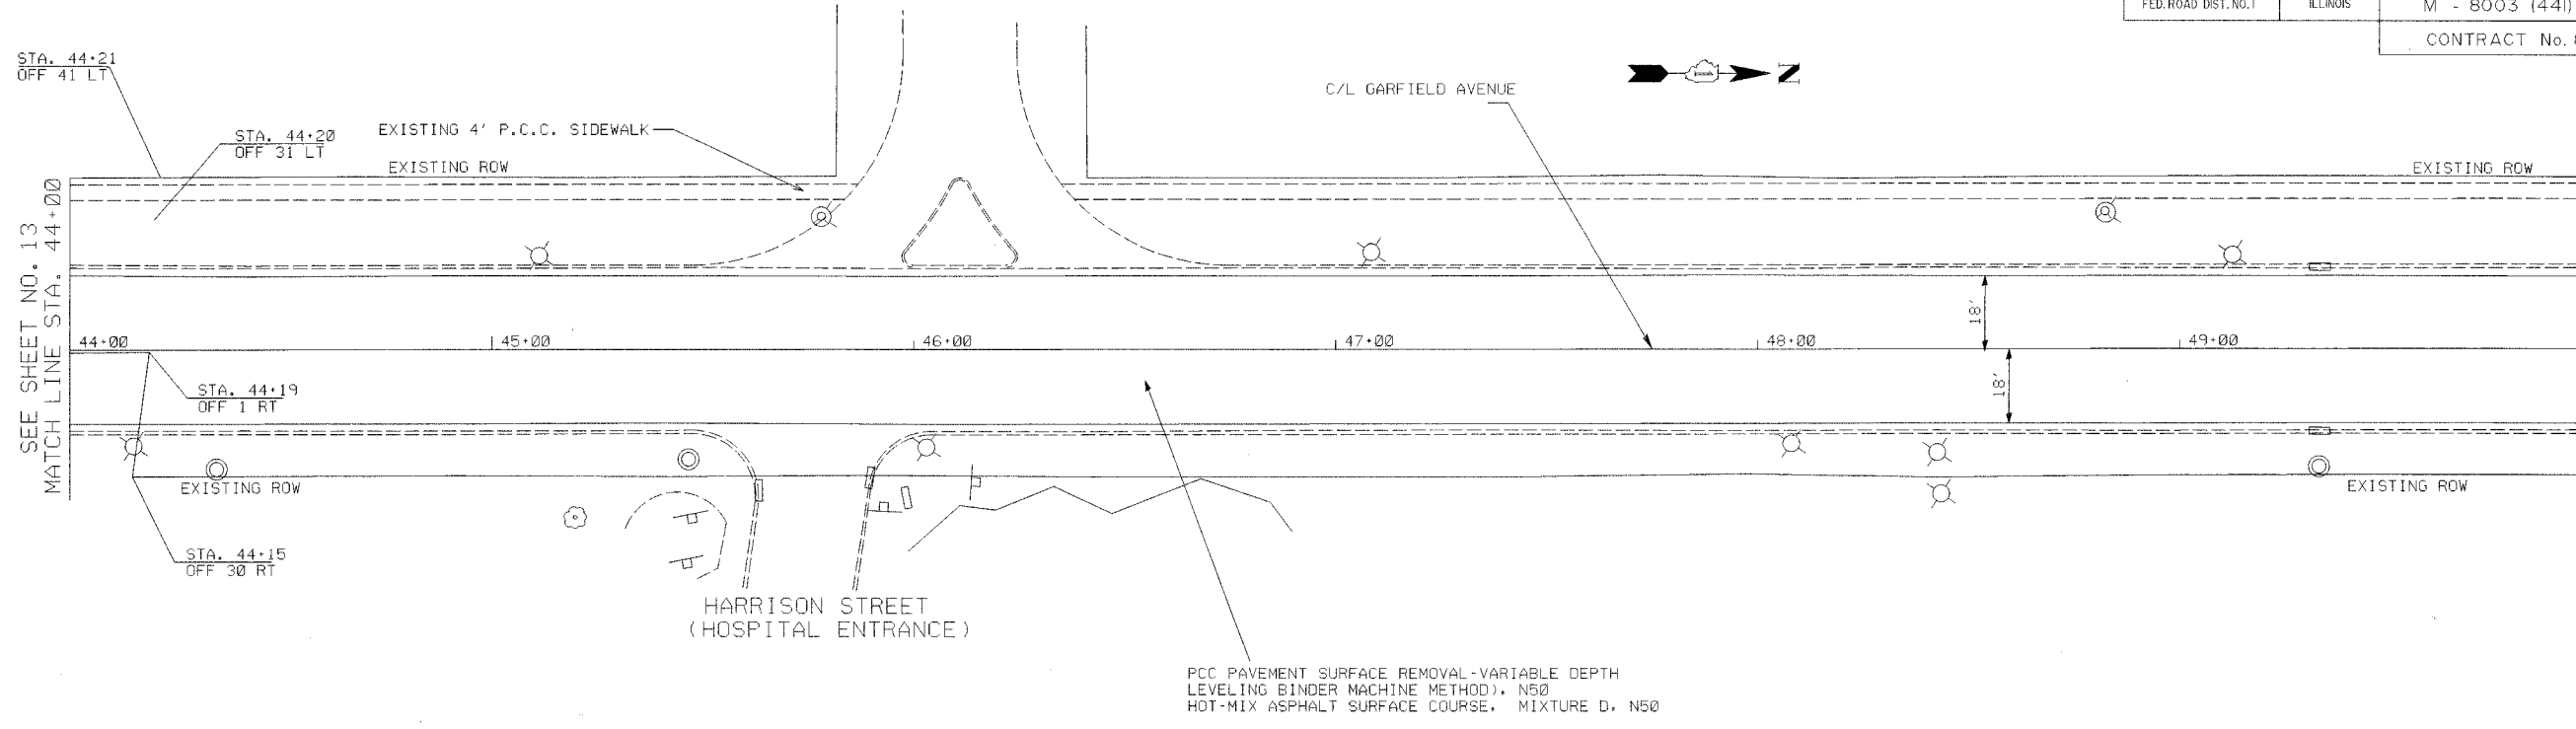

NAME DENNIS L. KILBANE
DATE
ILL. REG. P.E. NO. 062-045333
EXPIRES 11-30-07

SHEET NO. 14 of 23

FILE 3320-PN09200N
DRAWN BY DLK
FIELD CHECK DLK
APPROVED BY

PROJECT GARFIELD AVENUE PAVEMENT REHABILITATION
GREEN TREE PARKWAY TO W. ROCKLAND ROAD
STA. 44+00 TO STA. 50+00

PROJECT NO. 0503 DATE OF ISSUE 10/13/06

REVISIONS:
DATE BY

AS BUILT BY

VILLAGE OF LIBERTYVILLE
118 West Cook Avenue
Libertyville, Illinois 60048
(847) 362-2430