

F.A.U. NO.	SECTION	COUNTY	TOTAL SHEETS	SHEET NO.
2664	00-00088-00-RS	LAKE	23	16
STA. 2+42	TO STA. 10+50			
FED. ROAD DIST. NO. 1	ILLINOIS	M - 8003 (44I)		
CONTRACT NO.: 83838				



MAYE DENNIS, L. KILBANE
 DATE _____
 ILL. REG. P.E. NO. 062-045333
 EXPIRES 11-30-07

SHEET NO. **16** of **23**
 FILE 0503/PLANS/SHEETS.DGN
 DRAWN BY DLK
 FIELD CHECK DLK
 APPROVED BY _____

PROJECT GARFIELD AVENUE PAVEMENT REHABILITATION
 GREEN TREE PARKWAY TO W. ROCKLAND ROAD
 PROPOSED PAVEMENT MARKING PLAN
 PROJECT NO. 0503 DATE OF ISSUE 10/13/06

REVISIONS:
 BY DLK
 DATE 01/10/06
 AS BUILT
 BY _____

VILLAGE OF LIBERTYVILLE
 118 West Cook Avenue
 Libertyville, Illinois 60048
 (847) 362-2430

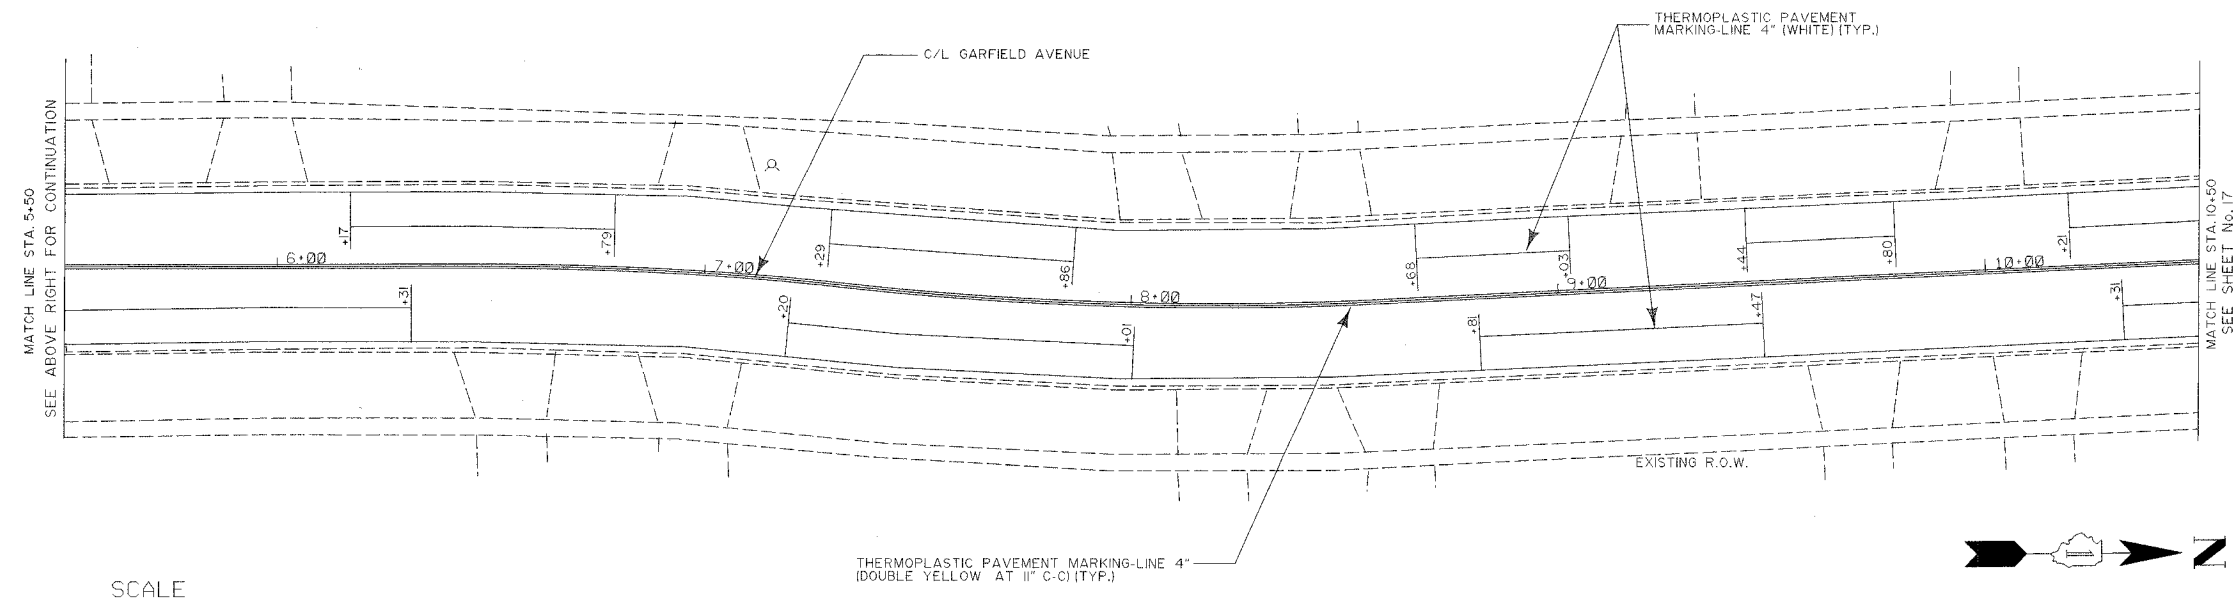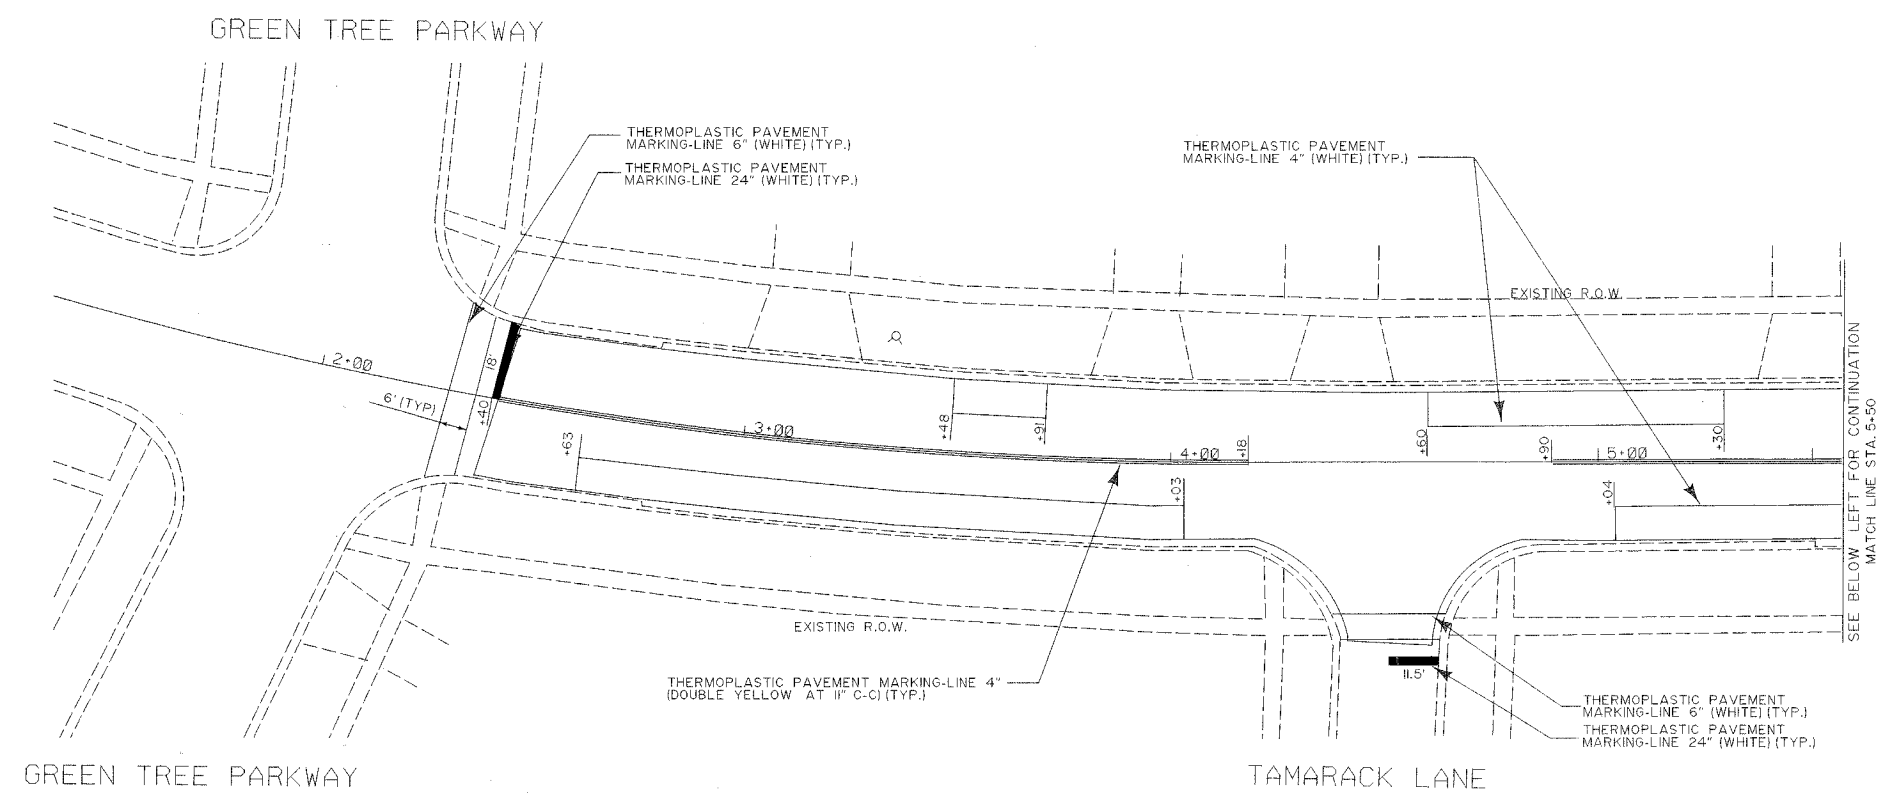

GARFIELD AVENUE

