

F.A.U. NO.	SECTION	COUNTY	TOTAL SHEETS	SHEET NO.
2664	00-00088-00-RS	LAKE	23	19
STA. 32+50	TO STA. 44+00			
FED. ROAD DIST. NO. 1	ILLINOIS	M - 8003 (44I)		
CONTRACT NO.: 83838				

NAME DENNIS L. KILBANE
 DATE _____
 ILL. REG. P.E. NO. 082-046333
 EXPIRES 11-30-07


SHEET NO. **19** of **23**

FILE 0503/PLAN/SHETS/DIM
 DRAWN BY DLK
 FIELD CHECK DLK
 APPROVED BY _____


PROJECT GARFIELD AVENUE PAVEMENT REHABILITATION
 GREEN TREE PARKWAY TO W. ROCKLAND ROAD
 PROPOSED PAVEMENT MARKING PLAN
 PROJECT NO. 0503 DATE OF ISSUE 10/13/06

REVISIONS:
 DATE 01/10/06 BY DLK
 AS BUILT BY _____


VILLAGE OF LIBERTYVILLE
 118 West Cook Avenue
 Libertyville, Illinois 60048
 (847) 362-2430

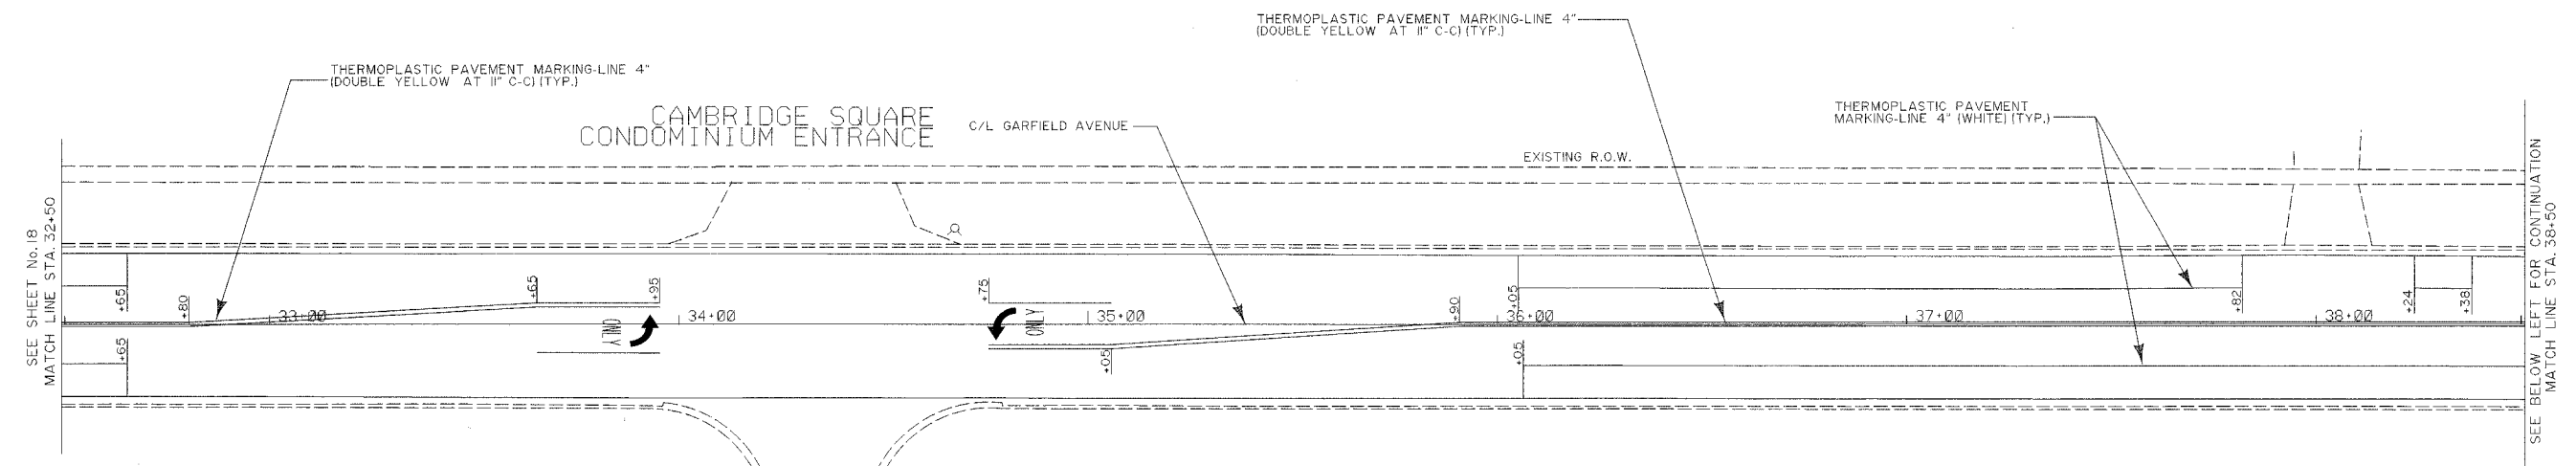

GARFIELD AVENUE

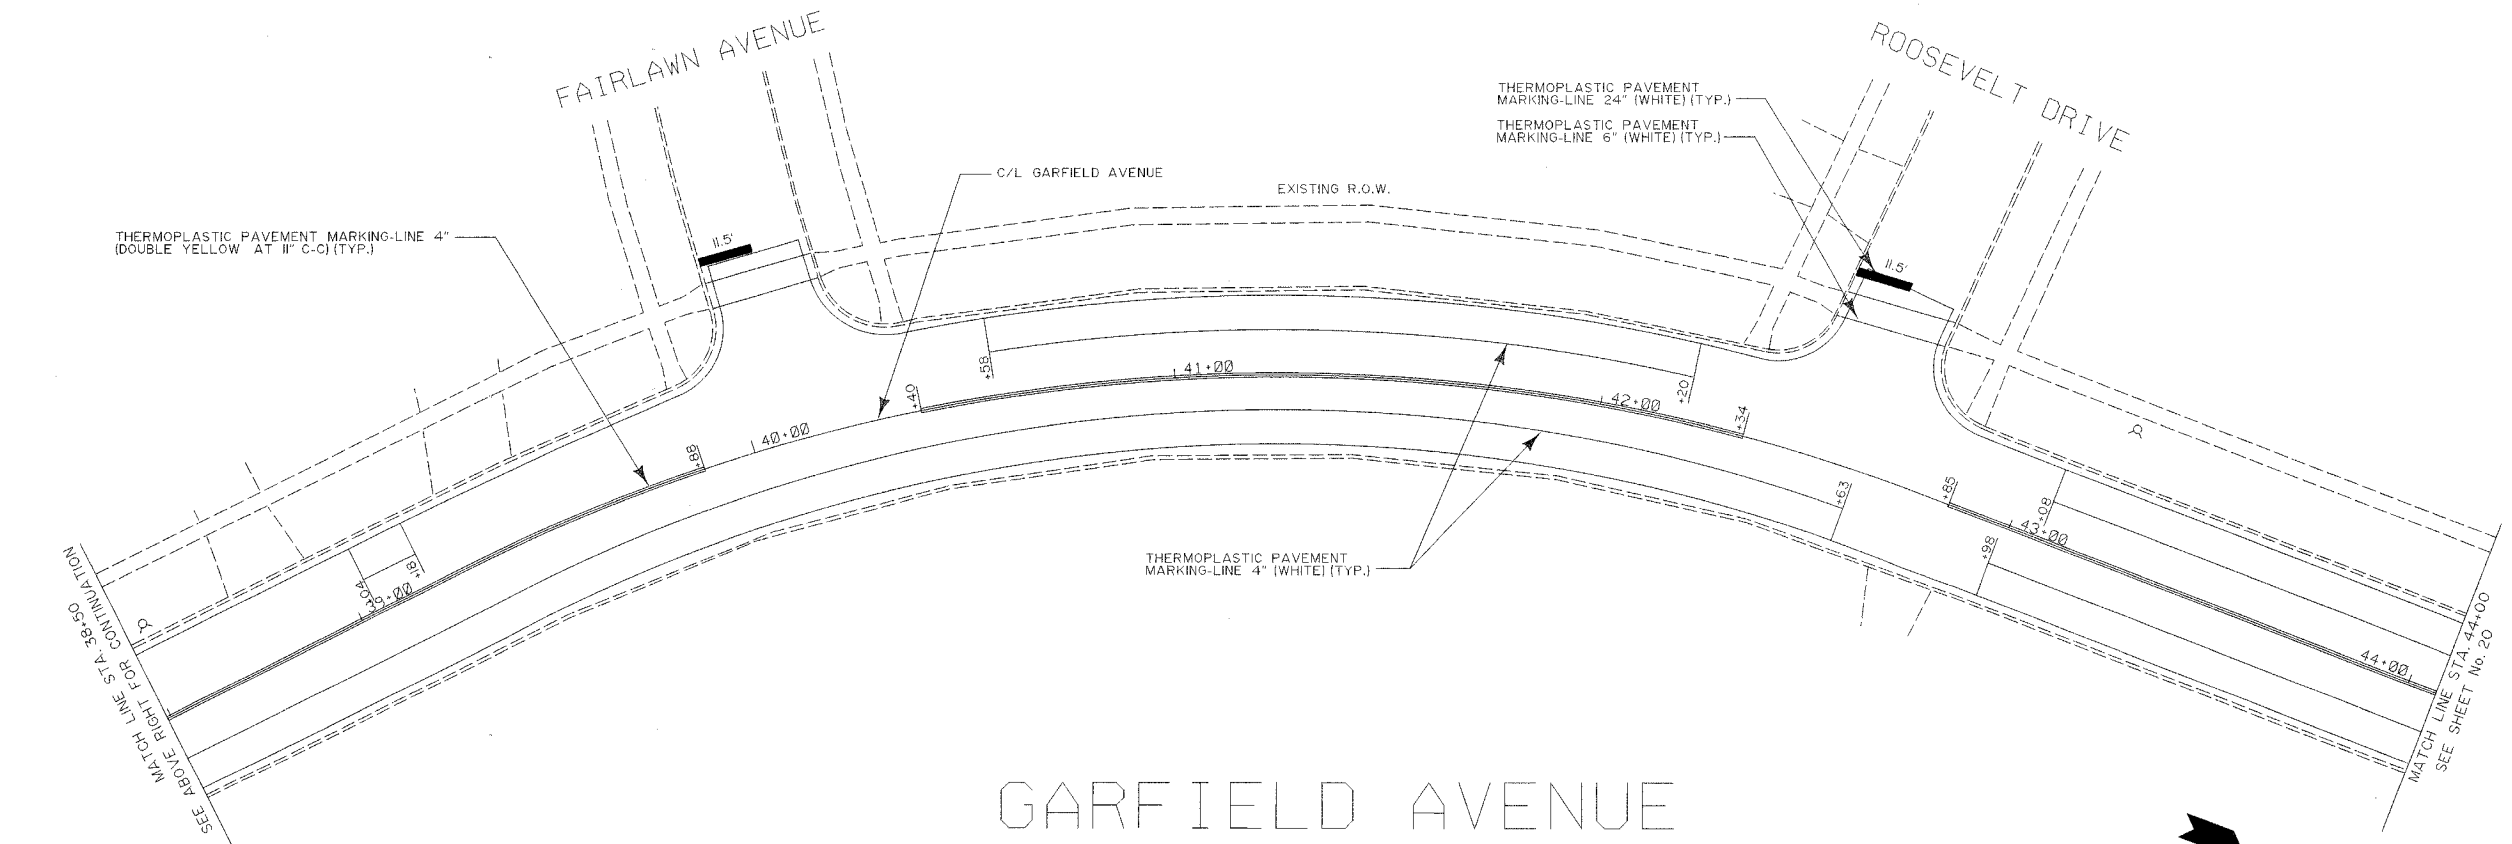

GARFIELD AVENUE

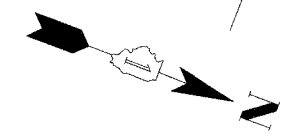

SEE SHEET No. 18
 MATCH LINE STA. 32+50

SEE BELOW LEFT FOR CONTINUATION
 MATCH LINE STA. 38+50

SEE ABOVE RIGHT FOR CONTINUATION
 MATCH LINE STA. 38+50

MATCH LINE STA. 44+00
 SEE SHEET No. 20

