



F.A.P. RTE.	SECTION	COUNTY	TOTAL SHEETS	SHEET NO.
	06-00096-00-SW	DU PAGE	16	4
FEDERAL RD. DIST. NO.	ILLINOIS		FEDERAL AID PROJECT	
CONTRACT: 83851				

63RD

STREET

CONNAMARA COURT


EXISTING SIDEWALK

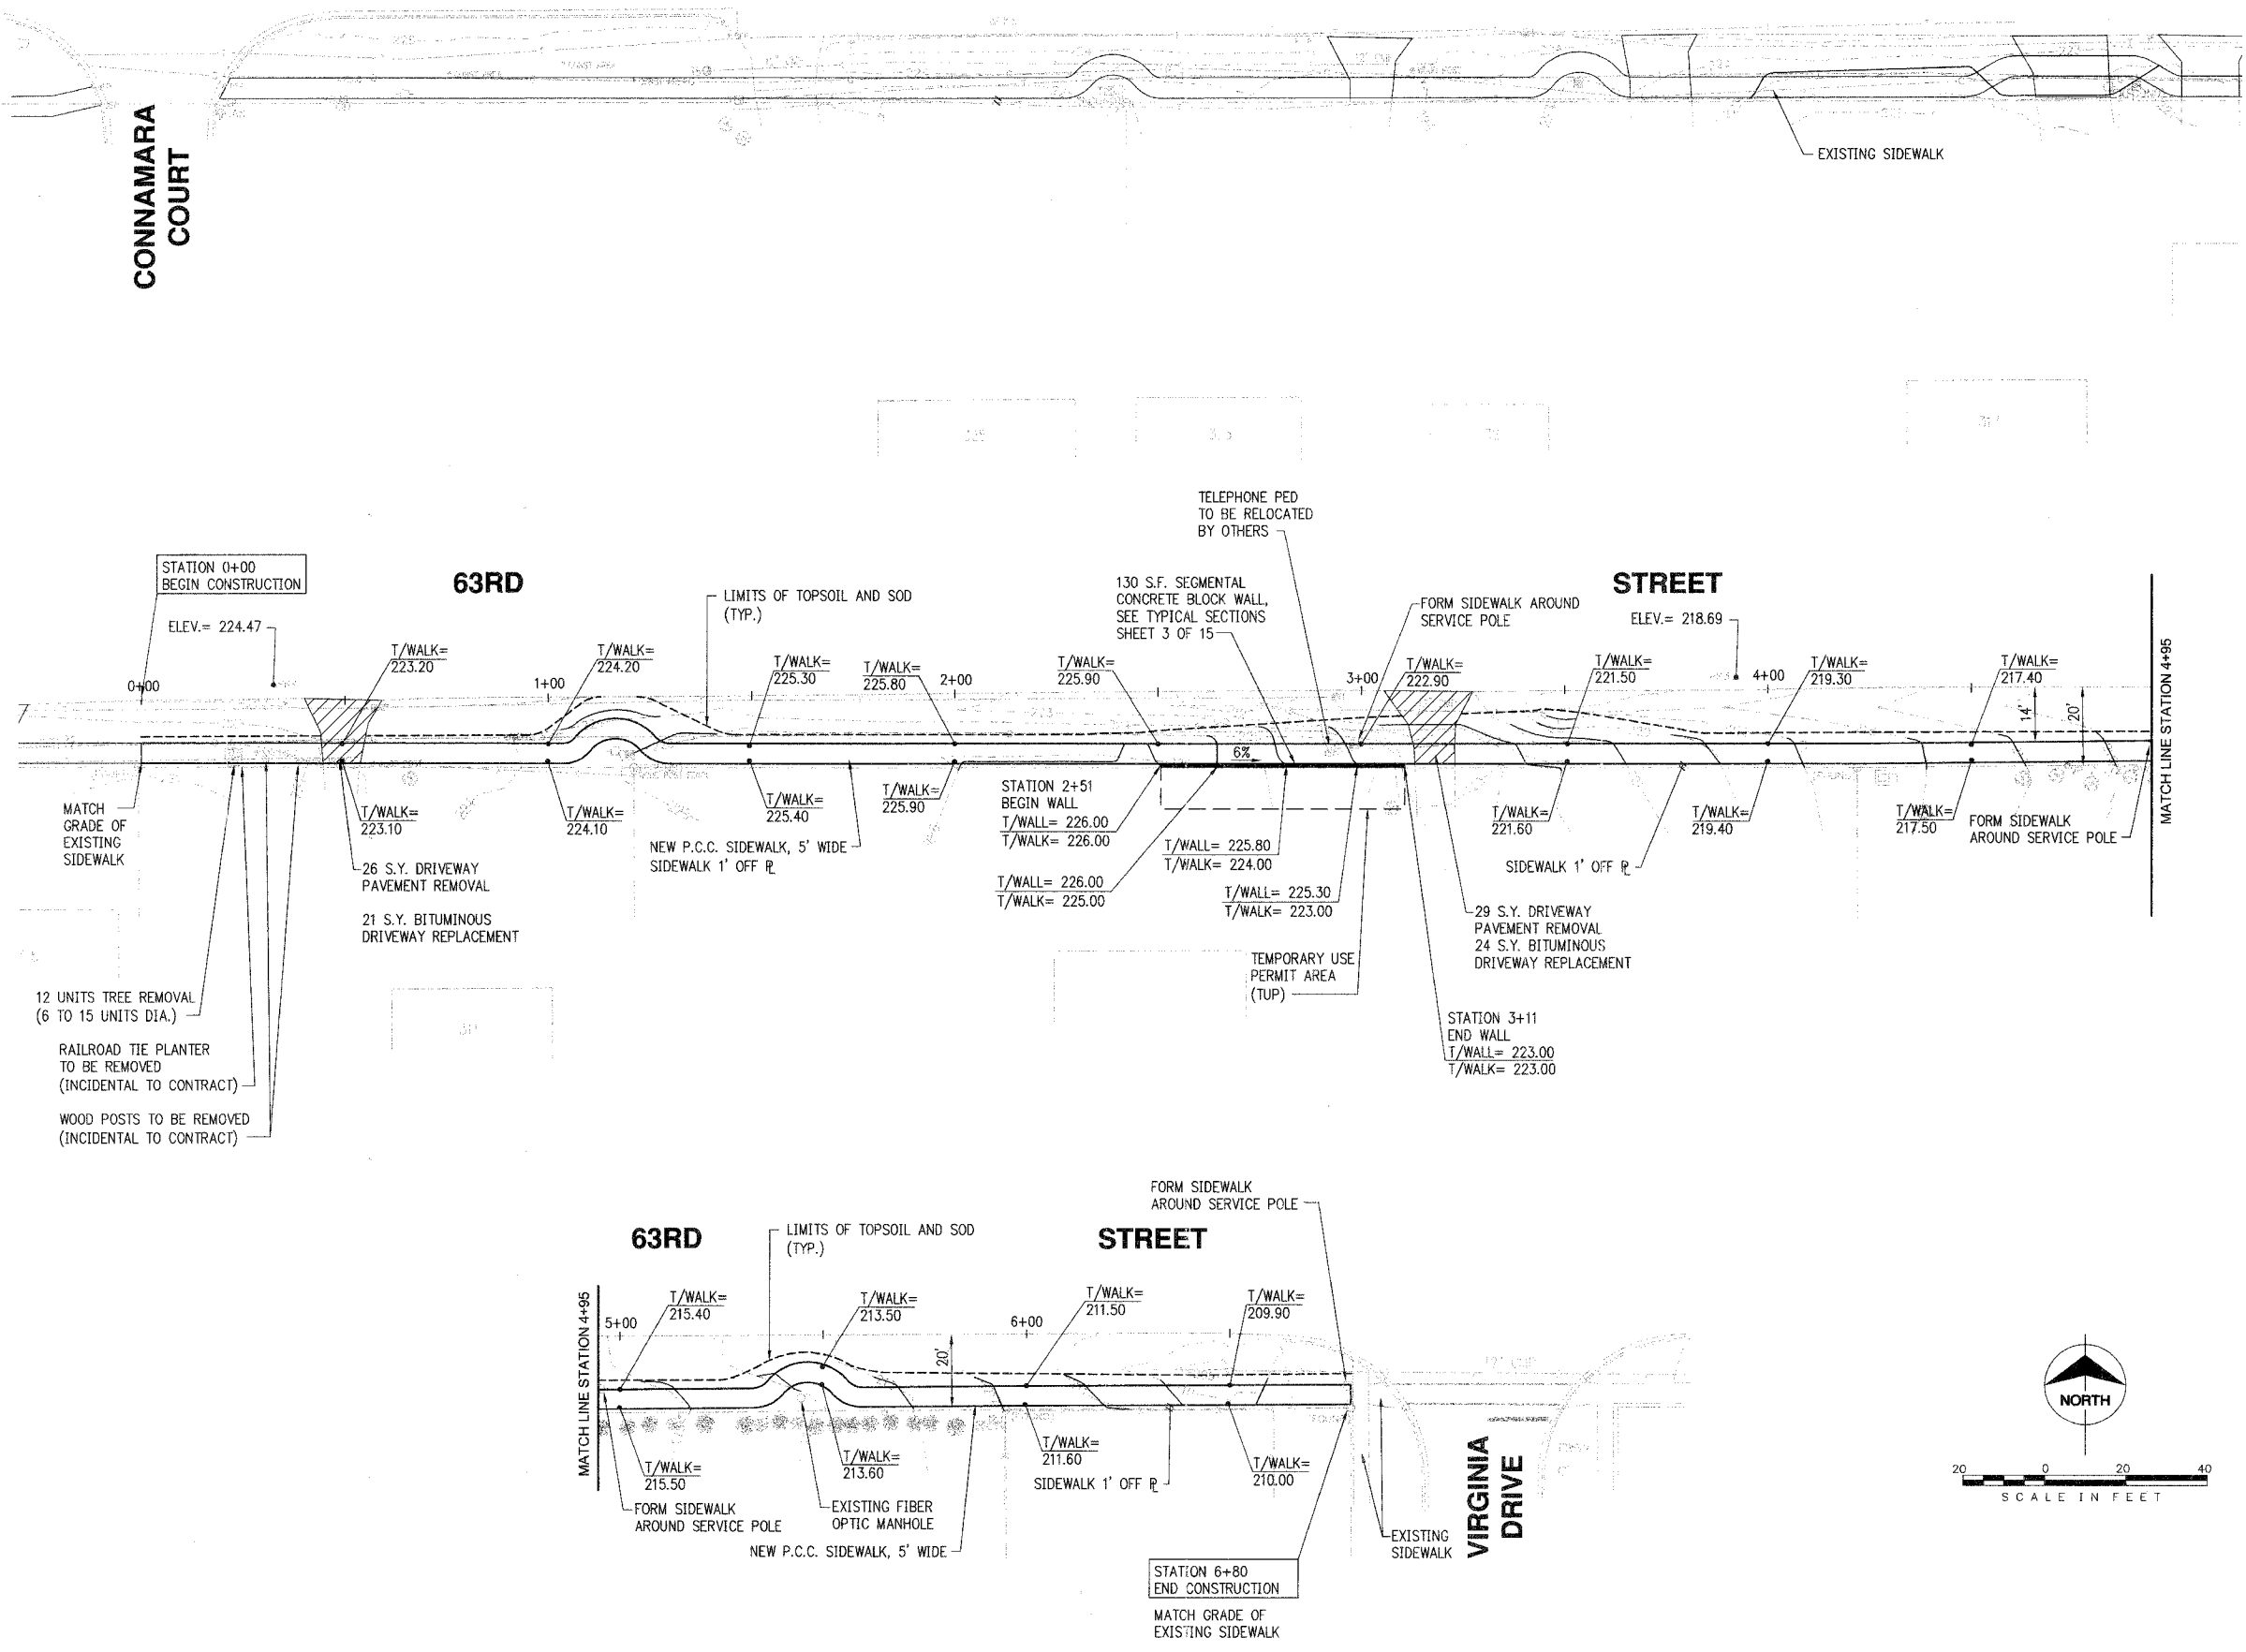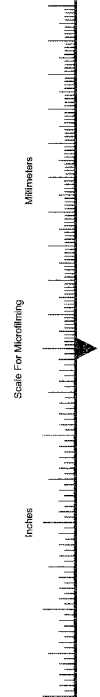

63RD

STREET

VIRGINIA DRIVE

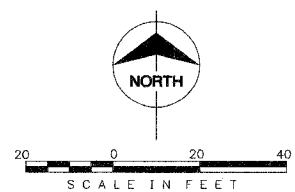

no.	date	by	ckd	description
-----	------	----	-----	-------------



date	11-11-05	detailed	G. ALVAREZ
designed	M. KUNTZ	checked	A. BRYANT



VILLAGE OF WESTMONT
2006 CMAQ SIDEWALK PROJECT
63RD STREET PLAN
STA. 0+00 TO VIRGINIA DRIVE

project	39606	contract	
drawing		rev.	