

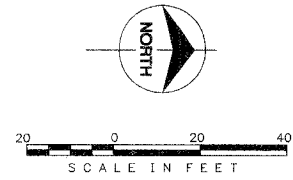
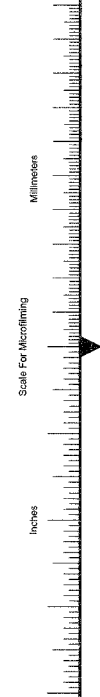


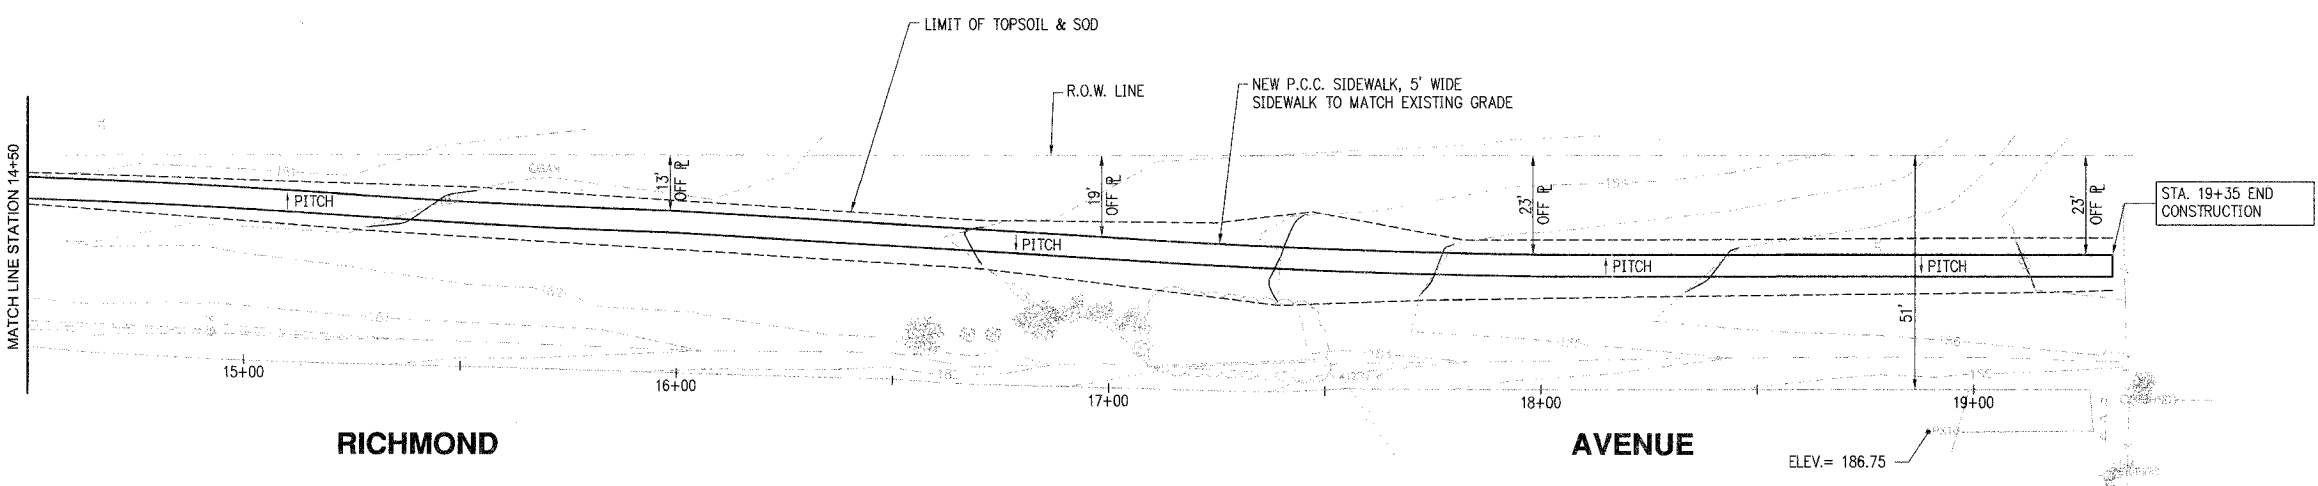

F.A.P. RTE.	SECTION	COUNTY	TOTAL SHEETS	SHEET NO.
06-00096-00-SW	DU PAGE	ILLINOIS	16	7
FEDERAL RD. DIST. NO.		FEDERAL AID PROJECT		
CONTRACT: 83651				

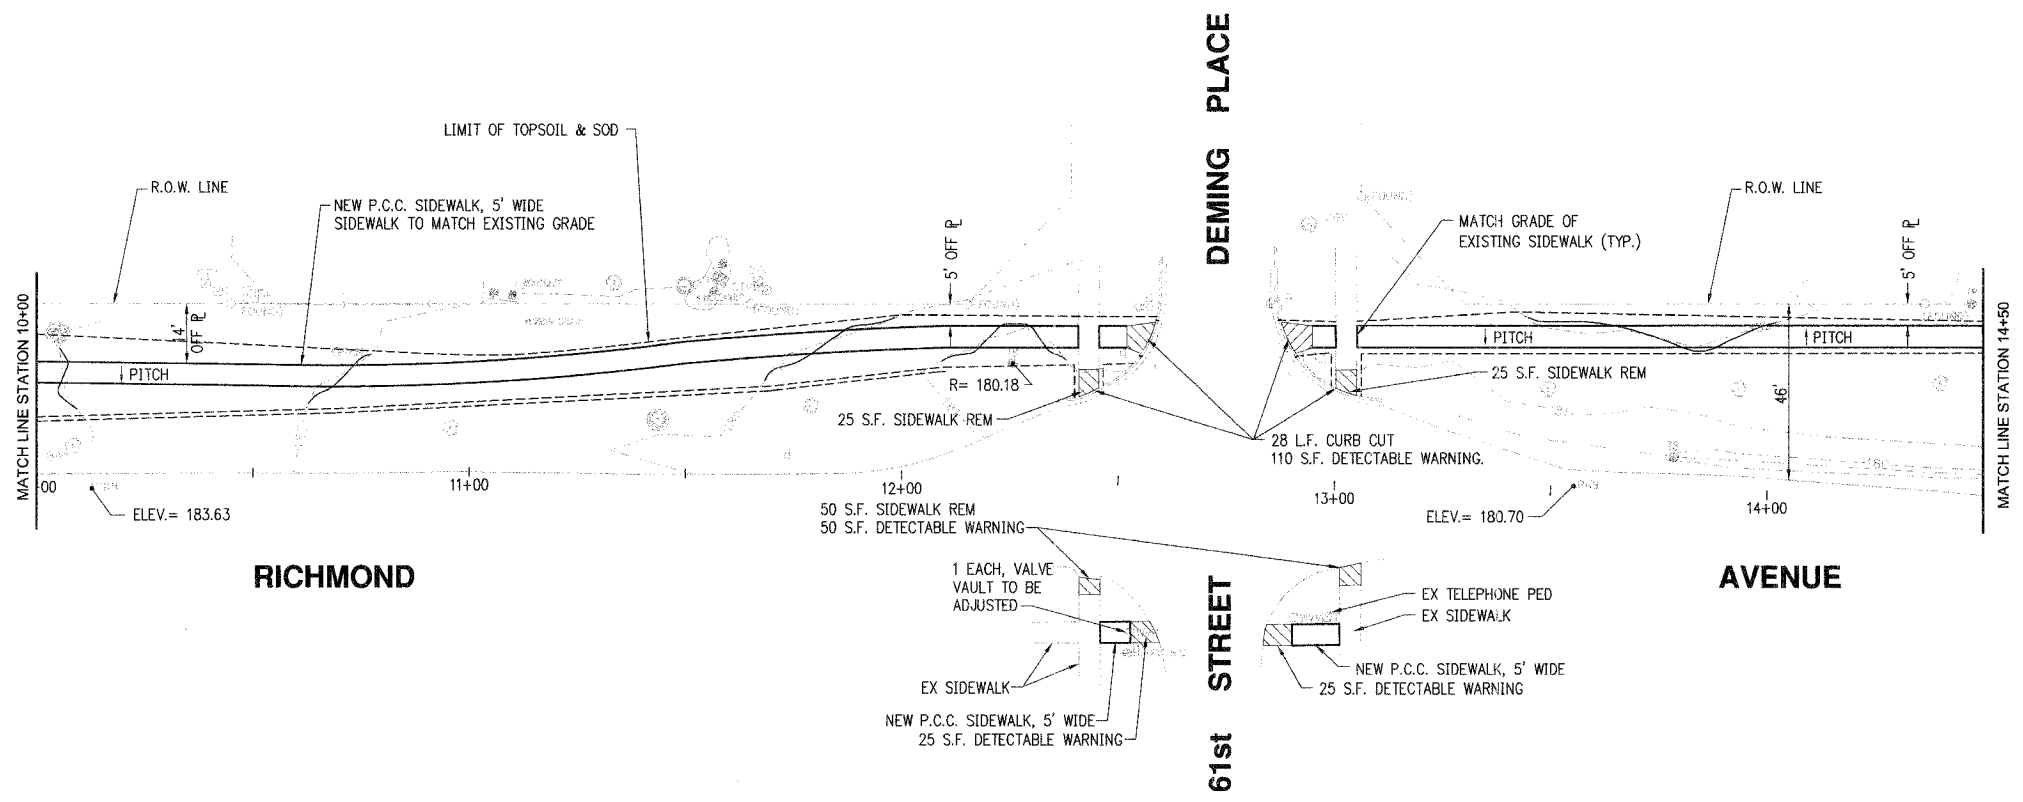

no.	date	by	ckd	description
				
date	11-11-05	detailed	G. ALVAREZ	
designed	M. KUNTZ	checked	A. BRYANT	
				
VILLAGE OF WESTMONT 2006 CMAQ SIDEWALK PROJECT RICHMOND AVENUE PLAN STA. 10+00 TO STA. 19+35				
project	39606	contract		
drawing		rev.		
sheet	7	of	16	sheets
file: WESTMONT\39606-2006 SW DESIGN\CAD\BID\39606C\F006				

COPYRIGHT © 2005 BURNS AND MCDONNELL ENGINEERING COMPANY, INC.