

SECTION	COUNTY	TOTAL SHEETS	SHEET NO.
94-F3000-05-BT	COOK	102	28
STA. TO STA.			
IDOT PROJECT NO. TE-0001(610)			
CENTENNIAL TRAIL			

CONTRACT NO. 83859



CURVE CL-46
 PI STA = 6+416.027
 N = 558,053.190
 E = 330,922.932
 $\Delta = 8^\circ 28' 43''$ (LT)
 R = 150.000 m
 T = 11.119 m
 L = 22.197 m
 E = 0.412 m

CURVE CL-48
 PI STA = 6+576.653
 N = 558,126.812
 E = 331,065.650
 $\Delta = 11^\circ 16' 31''$ (LT)
 R = 300.000 m
 T = 29.614 m
 L = 59.037 m
 E = 1.458 m

CURVE CL-45
 PI STA = 6+364.229
 N = 558,034.626
 E = 330,874.525
 $\Delta = 8^\circ 05' 43''$ (RT)
 R = 200.000 m
 T = 14.153 m
 L = 28.258 m
 E = 0.500 m

CURVE CL-47
 PI STA = 6+485.770
 N = 558,087.509
 E = 330,983.692
 $\Delta = 3^\circ 50' 23''$ (RT)
 R = 400.000 m
 T = 13.408 m
 L = 26.806 m
 E = 0.225 m

CURVE CL-49
 PI STA = 6+620.631
 N = 558,153.329
 E = 331,100.974
 $\Delta = 6^\circ 56' 28''$ (RT)
 R = 240.000 m
 T = 14.555 m
 L = 29.075 m
 E = 0.441 m

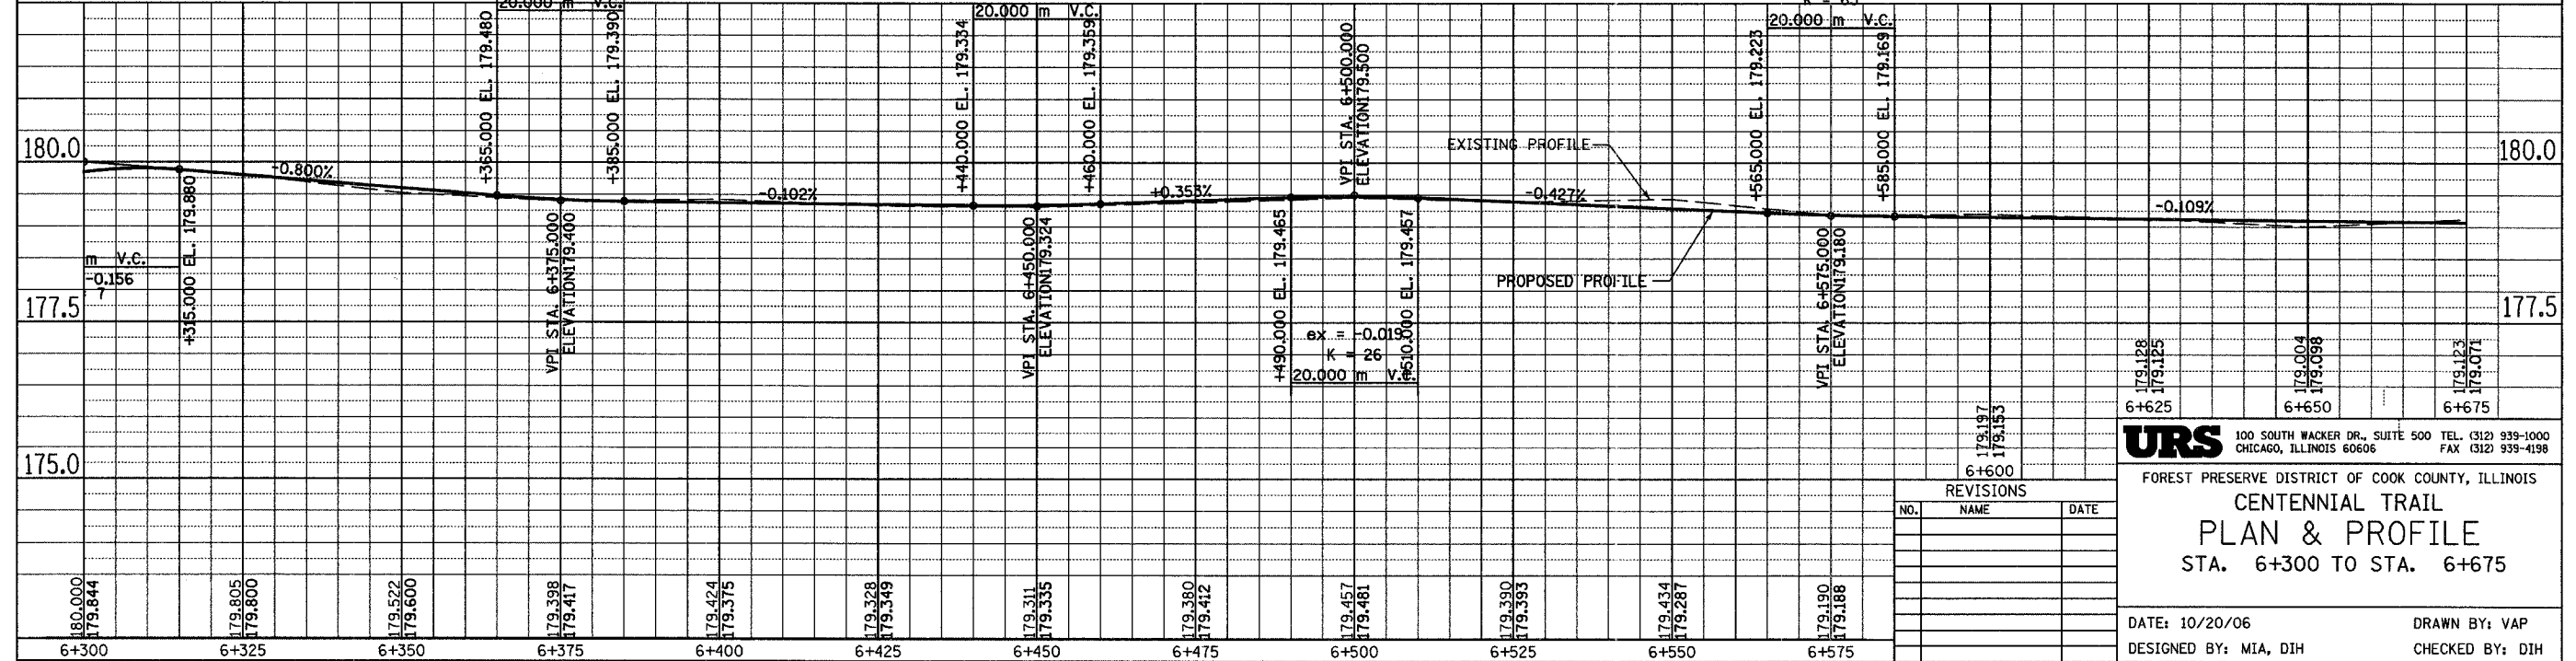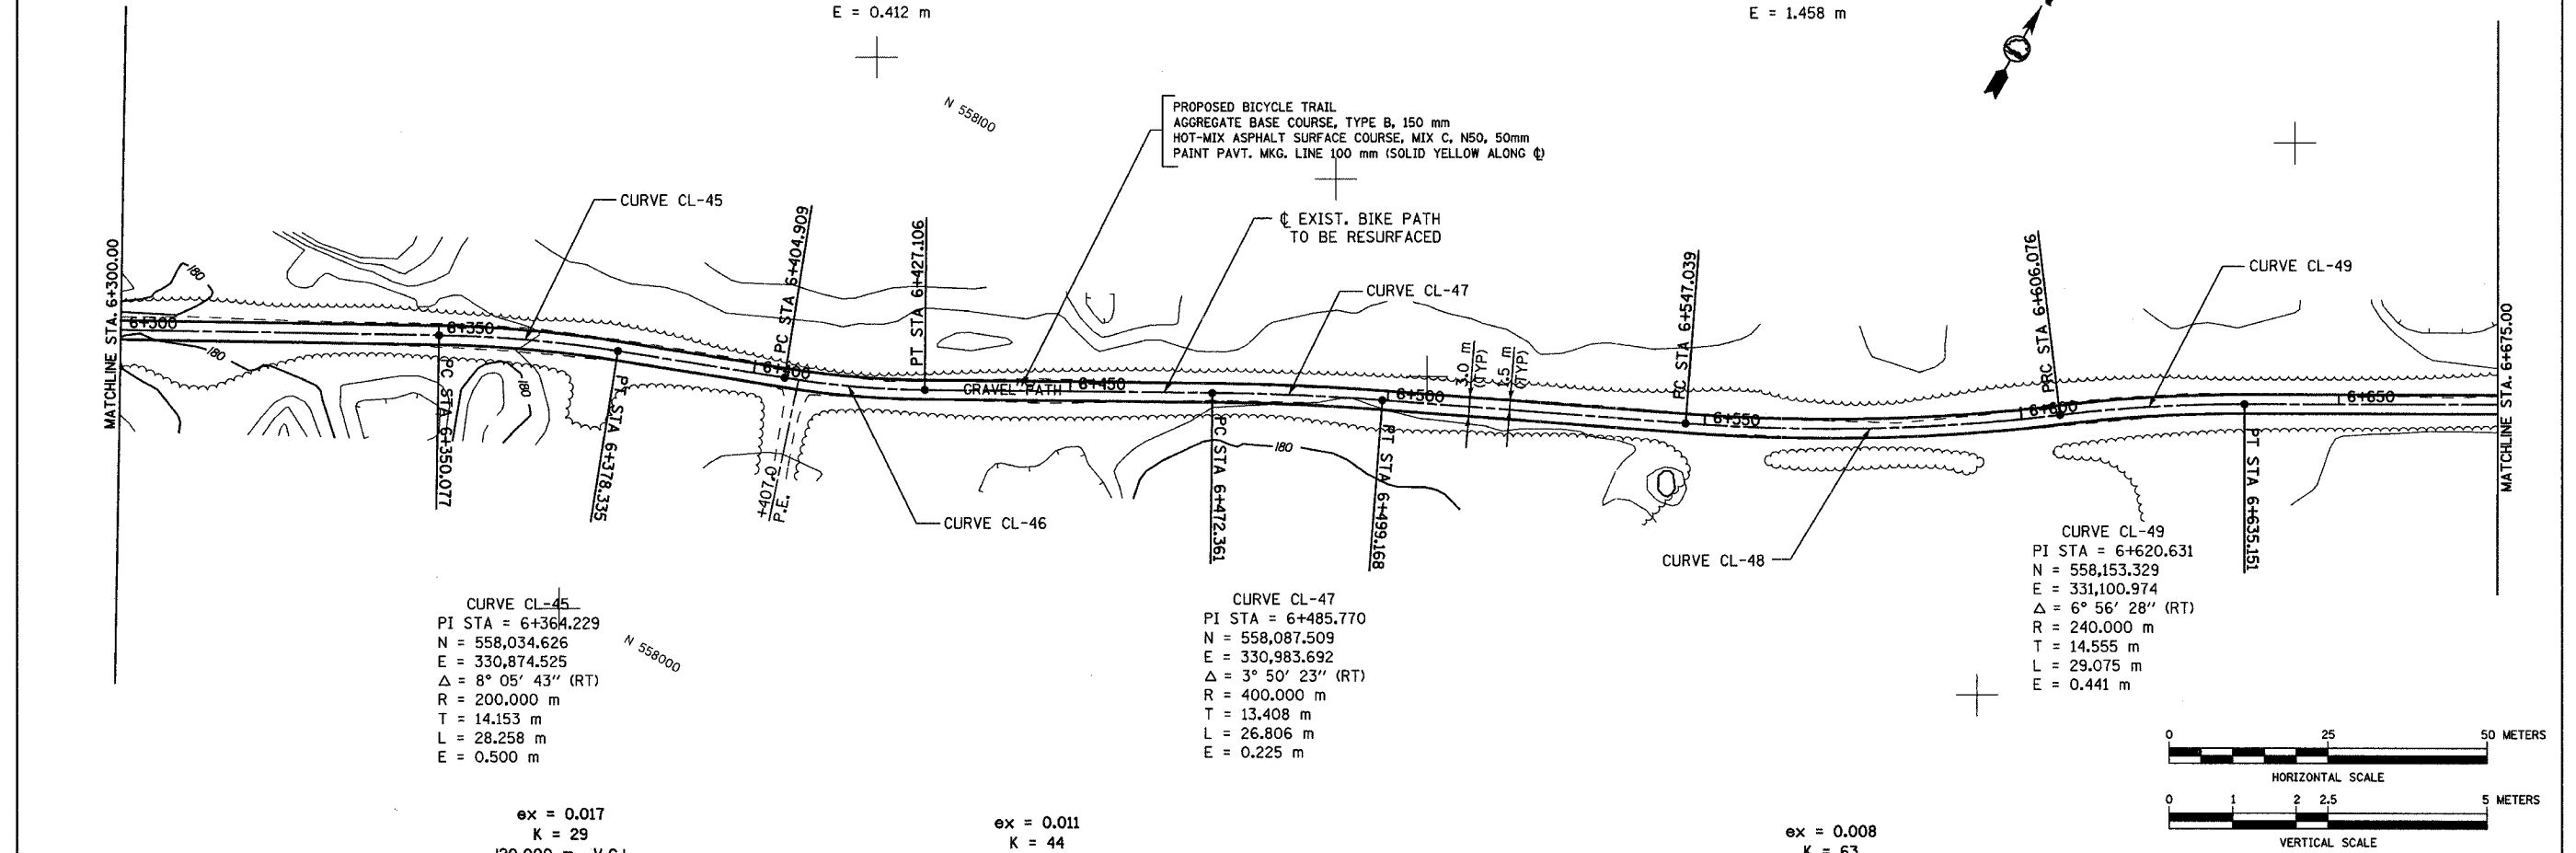

URS 100 SOUTH WACKER DR., SUITE 500 TEL: (312) 939-1000
 CHICAGO, ILLINOIS 60606 FAX: (312) 939-4198

FOREST PRESERVE DISTRICT OF COOK COUNTY, ILLINOIS
CENTENNIAL TRAIL
PLAN & PROFILE
 STA. 6+300 TO STA. 6+675

DATE: 10/20/06 DRAWN BY: VAP
 DESIGNED BY: MIA, DIH CHECKED BY: DIH

REVISIONS		
NO.	NAME	DATE