




SECTION	COUNTY	TOTAL SHEETS	SHEET NO.
94-F3000-05-BT	COOK	102	32
STA. TO STA.			
IDOT PROJECT NO. TE-D001(610)			
CENTENNIAL TRAIL			

CONTRACT NO. 83859

CURVE CL-64
 PI STA = 7+927.420
 N = 558,742.958
 E = 332,200.806
 $\Delta = 16^\circ 36' 19''$ (LT)
 R = 150.000 m
 T = 21.890 m
 L = 43.472 m
 E = 1.589 m

CURVE CL-63
 PI STA = 7+866.156
 N = 558,722.655
 E = 332,142.900
 $\Delta = 16^\circ 57' 41''$ (RT)
 R = 45.000 m
 T = 6.710 m
 L = 13.322 m
 E = 0.497 m

CURVE CL-65
 PI STA = 8+113.471
 N = 558,852.303
 E = 332,351.714
 $\Delta = 2^\circ 48' 17''$ (RT)
 R = 750.000 m
 T = 18.360 m
 L = 36.712 m
 E = 0.225 m

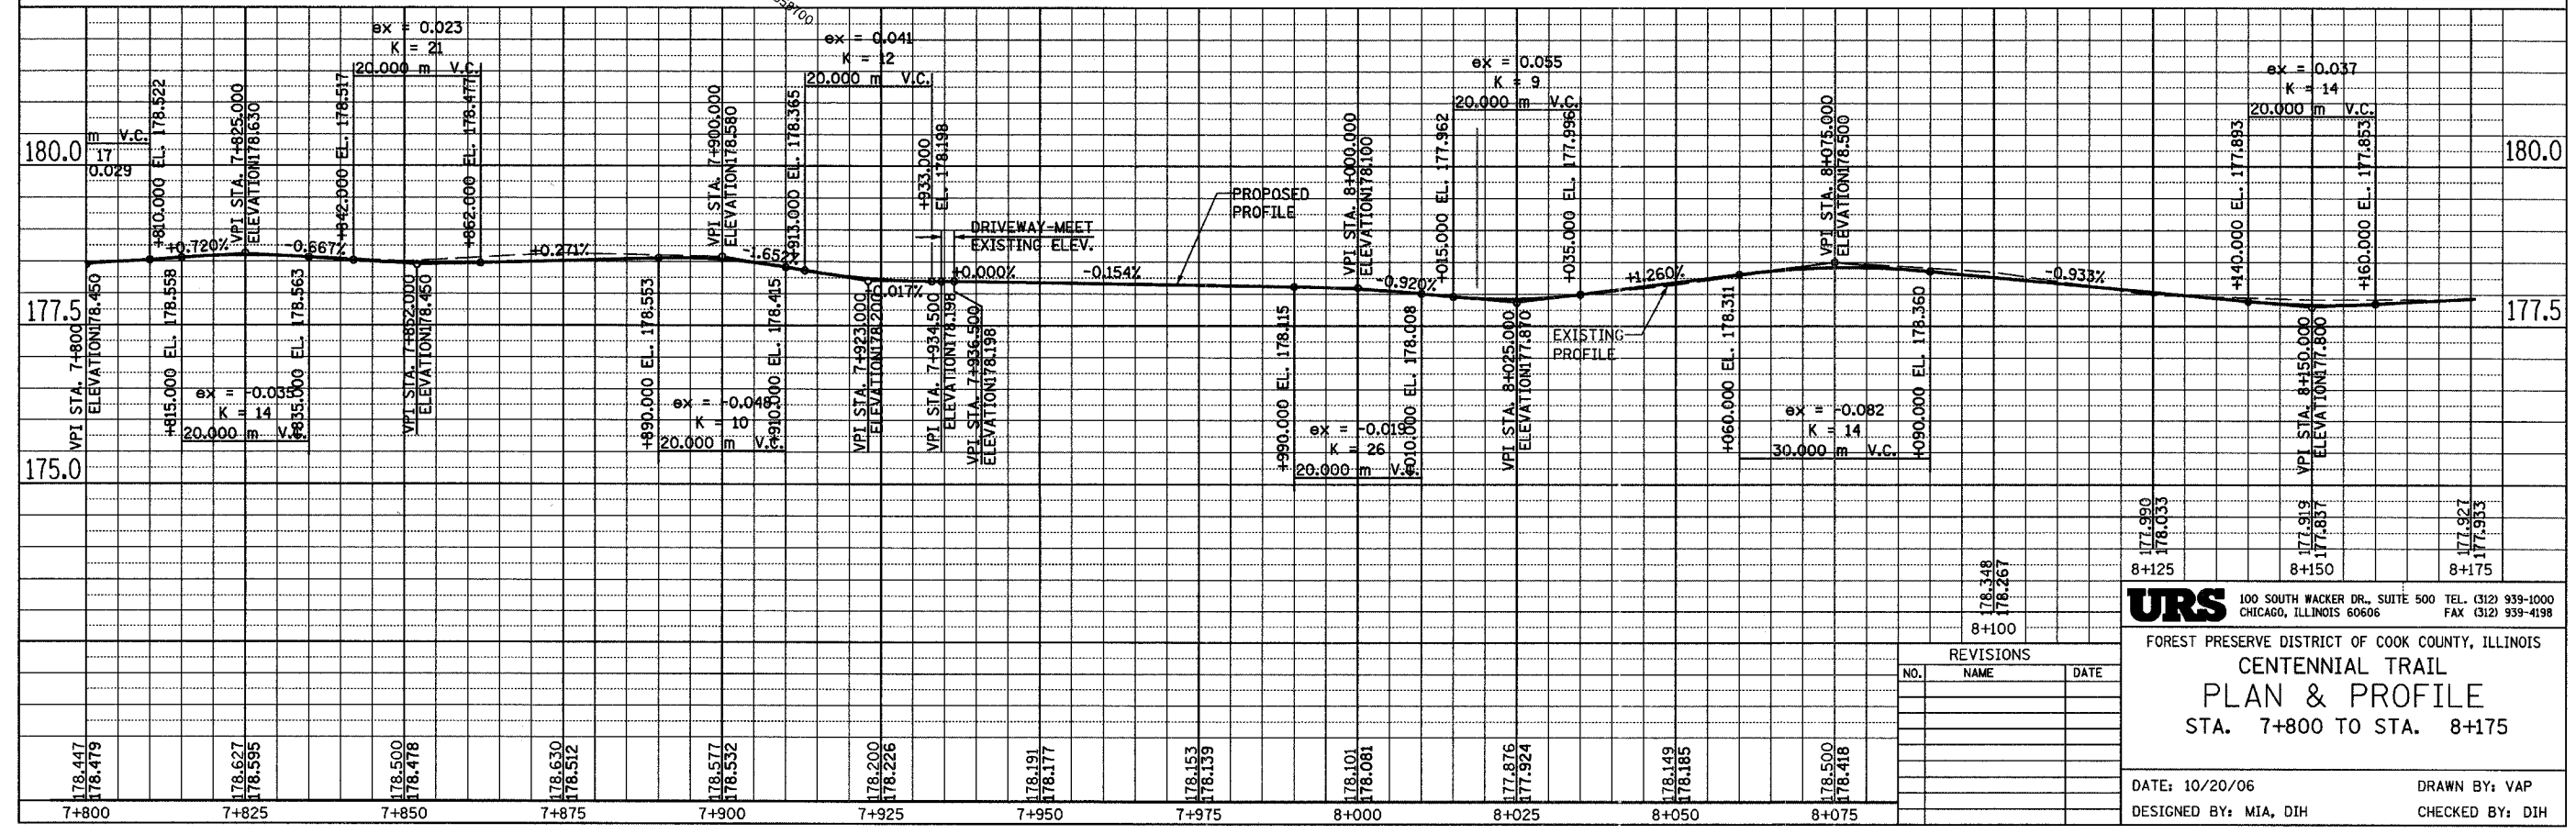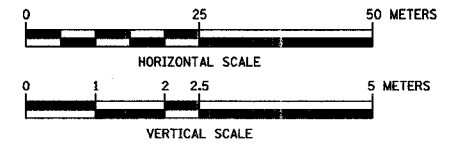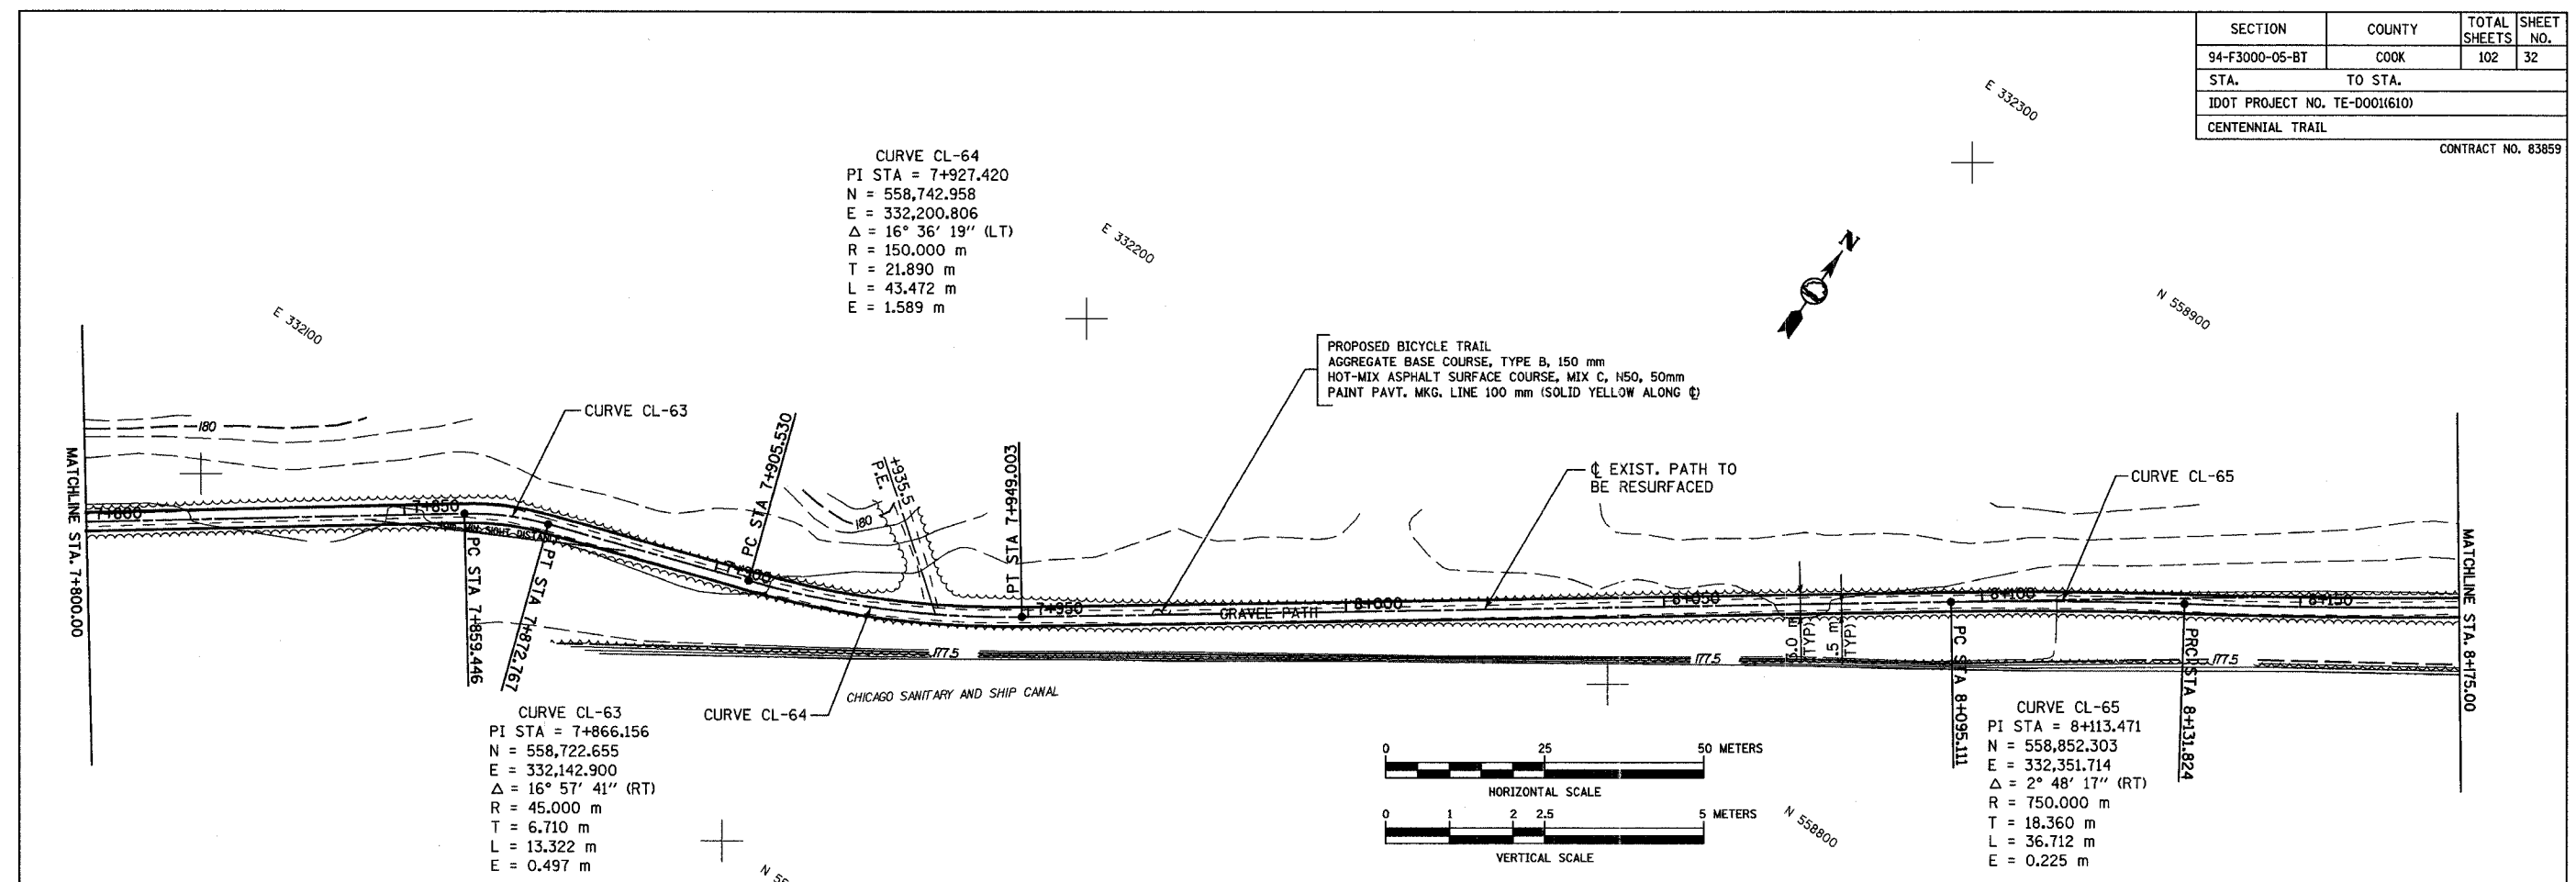

178.447	178.479	178.627	178.595	178.500	178.478	178.630	178.512	178.577	178.552	178.200	178.226	176.191	176.177	178.153	178.139	178.101	178.081	177.876	177.924	178.149	178.185	178.500	178.418
7+800	7+825	7+850	7+875	7+900	7+925	7+950	7+975	8+000	8+025	8+050	8+075												

REVISIONS		
NO.	NAME	DATE

URS 100 SOUTH WACKER DR., SUITE 500 TEL. (312) 939-1000
 CHICAGO, ILLINOIS 60606 FAX (312) 939-4198

FOREST PRESERVE DISTRICT OF COOK COUNTY, ILLINOIS
CENTENNIAL TRAIL
PLAN & PROFILE
 STA. 7+800 TO STA. 8+175

DATE: 10/20/06 DRAWN BY: VAP
 DESIGNED BY: MIA, DIH CHECKED BY: DIH