
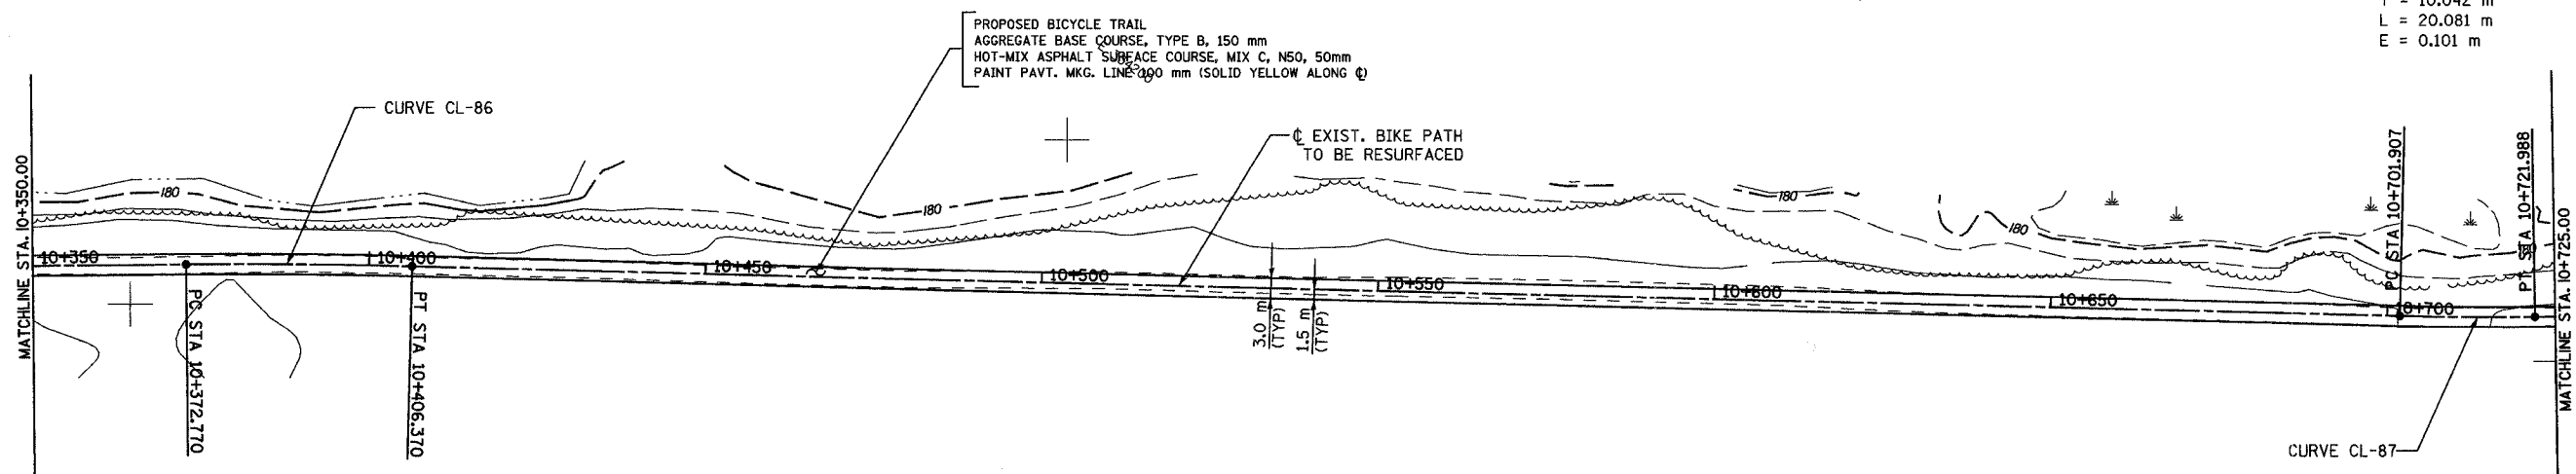


SECTION	COUNTY	TOTAL SHEETS	SHEET NO.
94-F3000-05-BT	COOK	102	39
STA. TO STA.			
IDOT PROJECT NO. TE-0001(610)			
CENTENNIAL TRAIL			

CONTRACT NO. 83859



CURVE CL-87
 PI STA = 10+711.949
 N = 560,397.826
 E = 334,385.553
 $\Delta = 2^\circ 18' 04''$ (LT)
 R = 500.000 m
 T = 10.042 m
 L = 20.081 m
 E = 0.101 m

SANITARY DISTRICT TRUSTEE'S SUBDIVISION

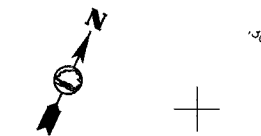

CURVE CL-86
 PI STA = 10+389.572
 N = 560,219.368
 E = 334,117.073
 $\Delta = 1^\circ 55' 31''$ (RT)
 R = 1,000.000 m
 T = 16.802 m
 L = 33.600 m
 E = 0.141 m

SANITARY DISTRICT TRUSTEE'S SUBDIVISION

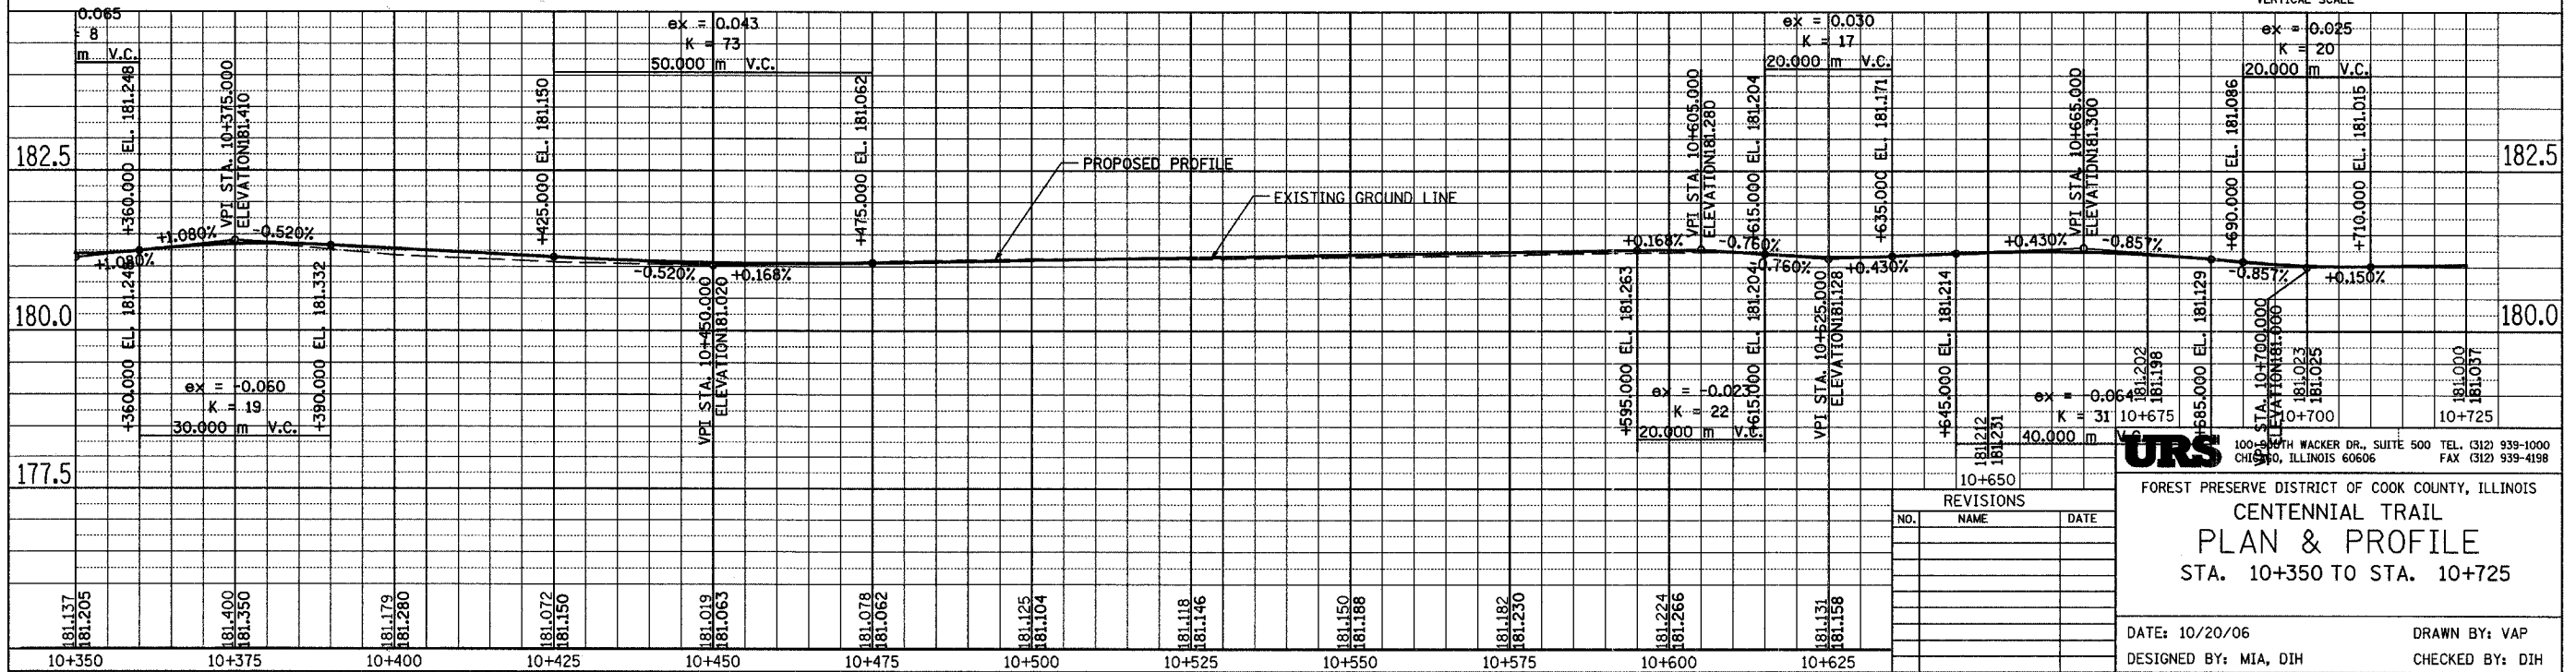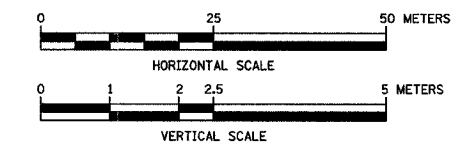

URS
 100 SOUTH WACKER DR., SUITE 500 TEL: (312) 939-1000
 CHICAGO, ILLINOIS 60606 FAX: (312) 939-4198

FOREST PRESERVE DISTRICT OF COOK COUNTY, ILLINOIS
 CENTENNIAL TRAIL
 PLAN & PROFILE
 STA. 10+350 TO STA. 10+725

DATE: 10/20/06 DRAWN BY: VAP
 DESIGNED BY: MIA, DIH CHECKED BY: DIH

REVISIONS		
NO.	NAME	DATE