




SECTION	COUNTY	TOTAL SHEETS	SHEET NO.
94-F3000-05-BT	COOK	102	45
STA.	TO STA.		
IDOT PROJECT NO. TE-D001(610)			
CENTENNIAL TRAIL			

CONTRACT NO. 83859


CURVE CL-107  
 PI STA = 12+782.453  
 N = 561,492.625  
 E = 336,135.569  
 $\Delta = 4^\circ 07' 41''$  (LT)  
 R = 250.000 m  
 T = 9.010 m  
 L = 18.012 m  
 E = 0.162 m

CURVE CL-108  
 PI STA = 12+852.777  
 N = 561,533.081  
 E = 336,193.100  
 $\Delta = 3^\circ 31' 54''$  (LT)  
 R = 500.000 m  
 T = 15.415 m  
 L = 30.820 m  
 E = 0.238 m

CURVE CL-110  
 PI STA = 12+953.880  
 N = 561,591.412  
 E = 336,275.598  
 $\Delta = 4^\circ 58' 42''$  (LT)  
 R = 300.000 m  
 T = 13.042 m  
 L = 26.067 m  
 E = 0.283 m

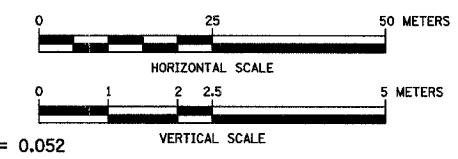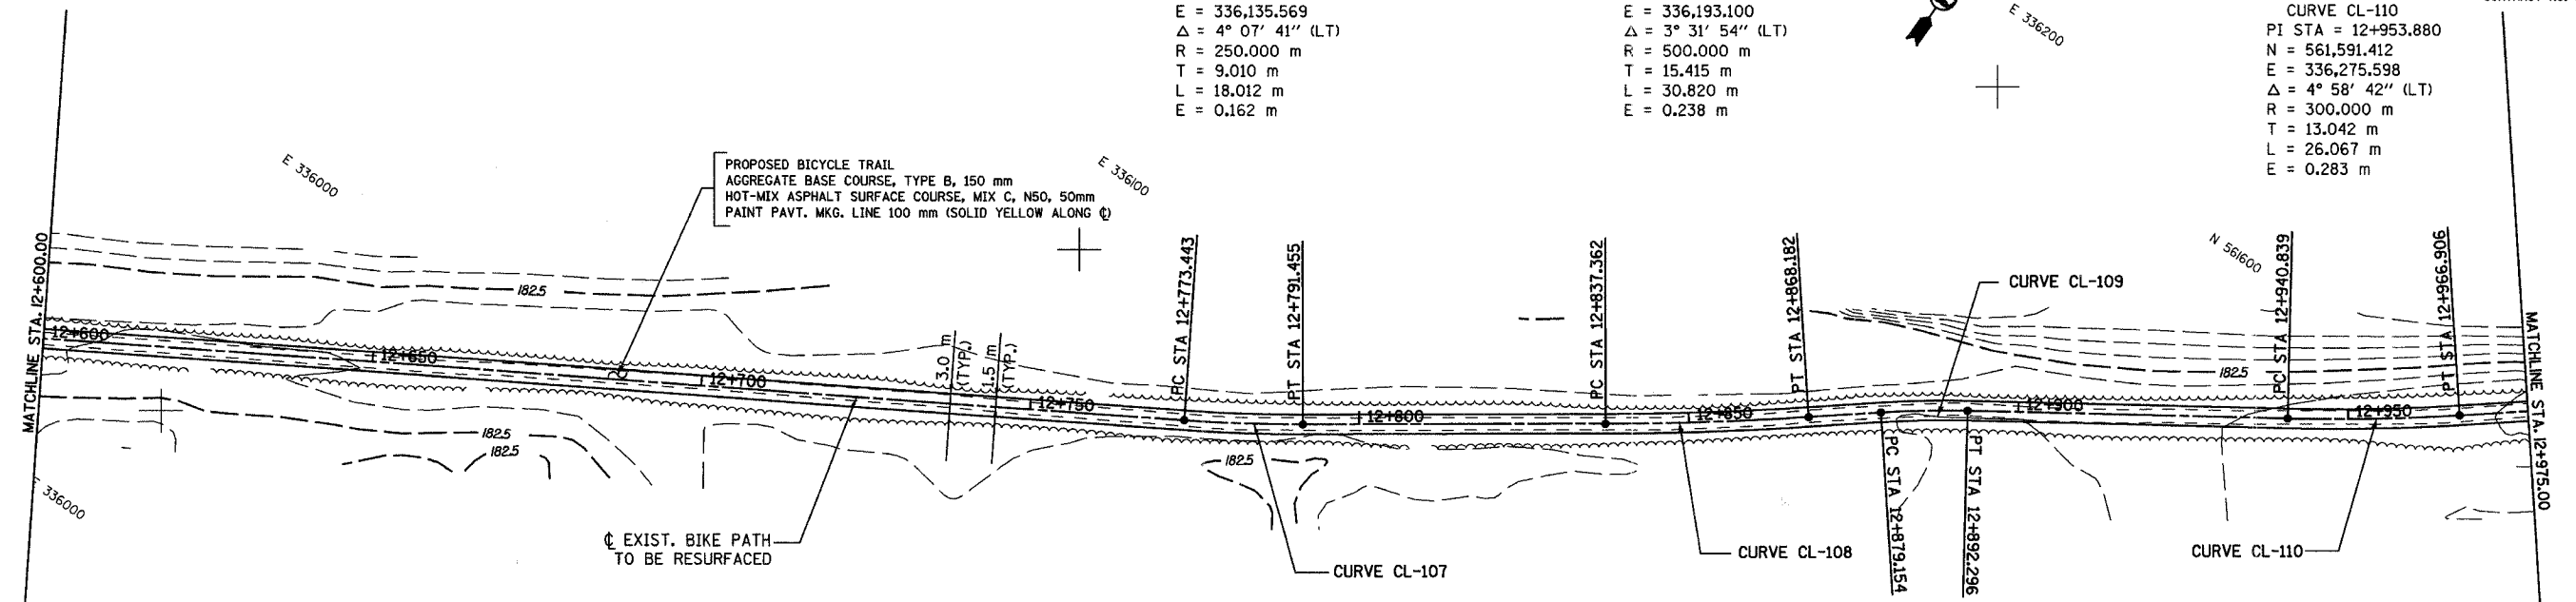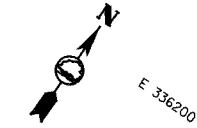

CURVE CL-109  
 PI STA = 12+885.729  
 N = 561,553.667  
 E = 336,218.844  
 $\Delta = 5^\circ 01' 11''$  (RT)  
 R = 150.000 m  
 T = 6.575 m  
 L = 13.142 m  
 E = 0.144 m

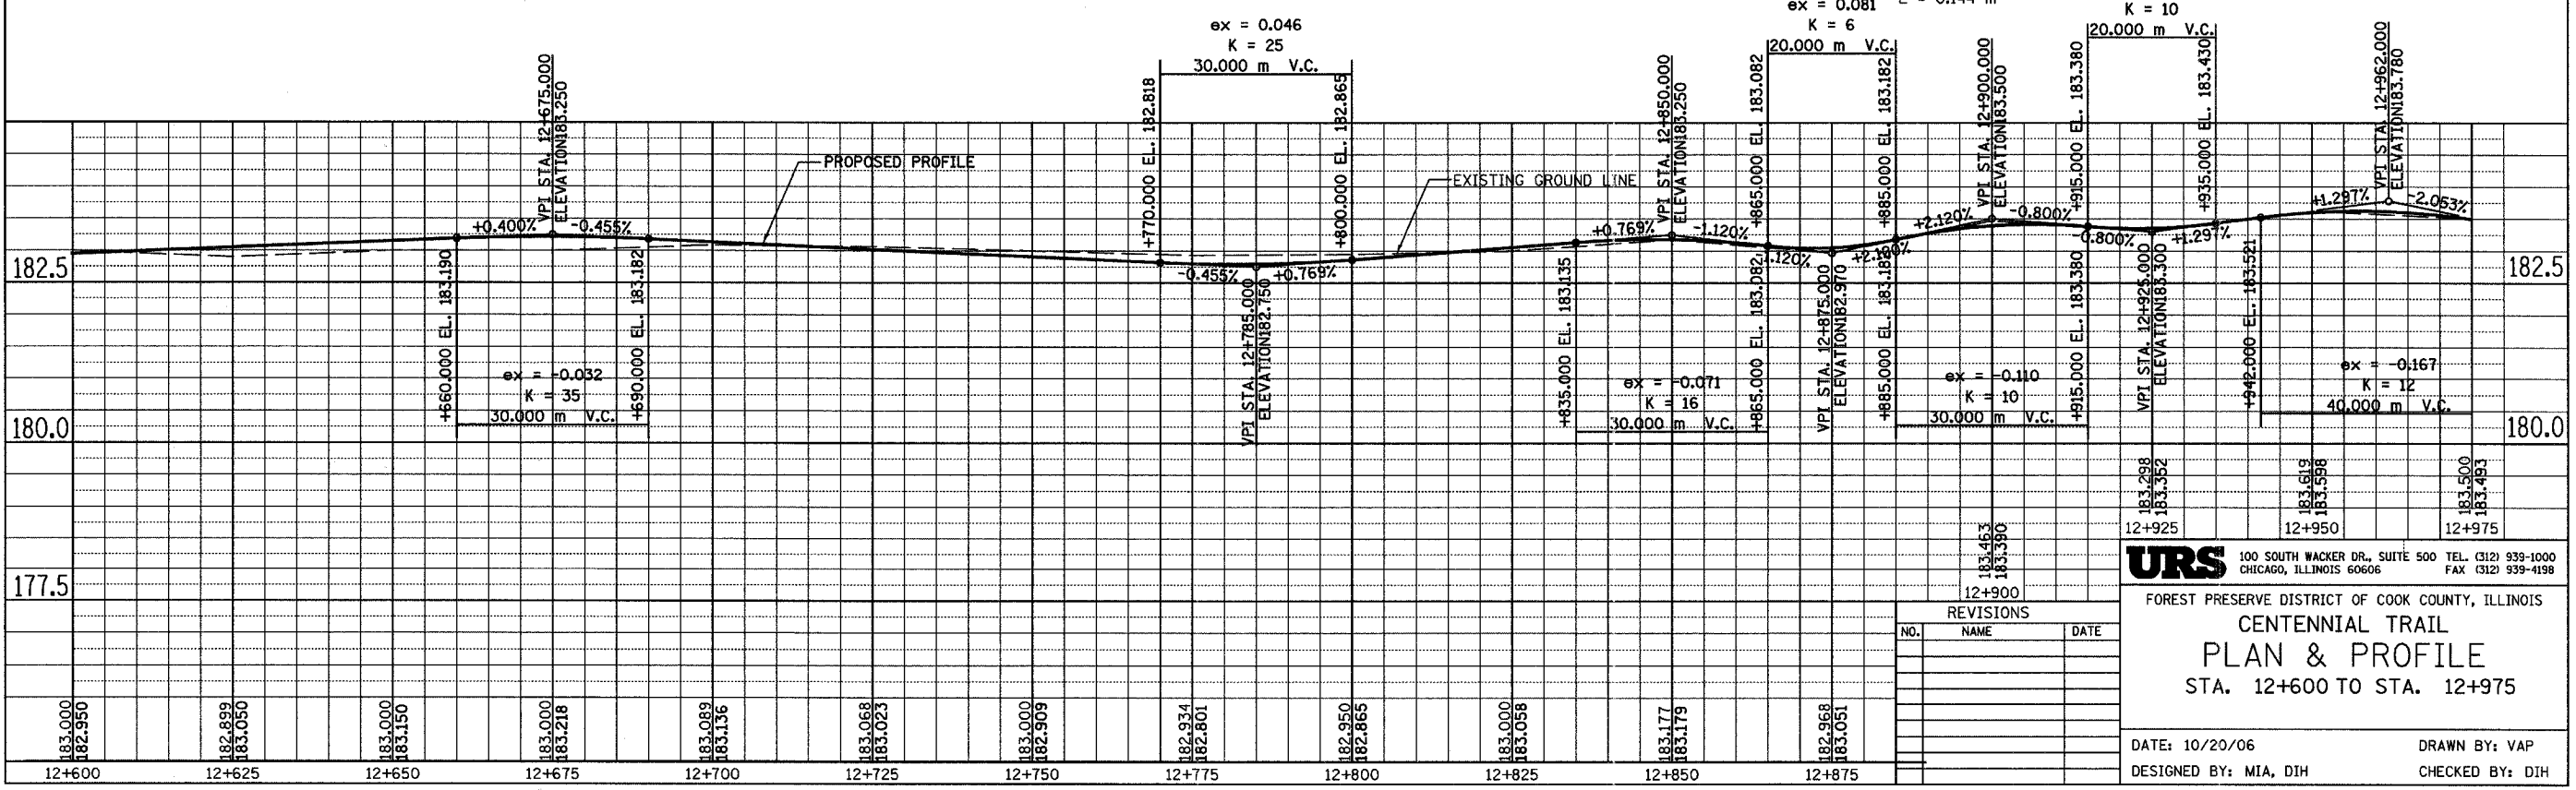

NO.	NAME	DATE

**URS** 100 SOUTH WACKER DR., SUITE 500 TEL. (312) 939-1000  
 CHICAGO, ILLINOIS 60606 FAX (312) 939-4198

FOREST PRESERVE DISTRICT OF COOK COUNTY, ILLINOIS

**CENTENNIAL TRAIL**  
**PLAN & PROFILE**  
 STA. 12+600 TO STA. 12+975

DATE: 10/20/06 DRAWN BY: VAP  
 DESIGNED BY: MIA, DIH CHECKED BY: DIH