


F.A. RTE.	SECTION	COUNTY	TOTAL SHEETS	SHEET NO.
---	94-F3000-05-BT	COOK	102	91
DOT PROJECT NO. TE-D001 (6/0)				
CENTENNIAL TRAIL				
CONTRACT NO. 83859				

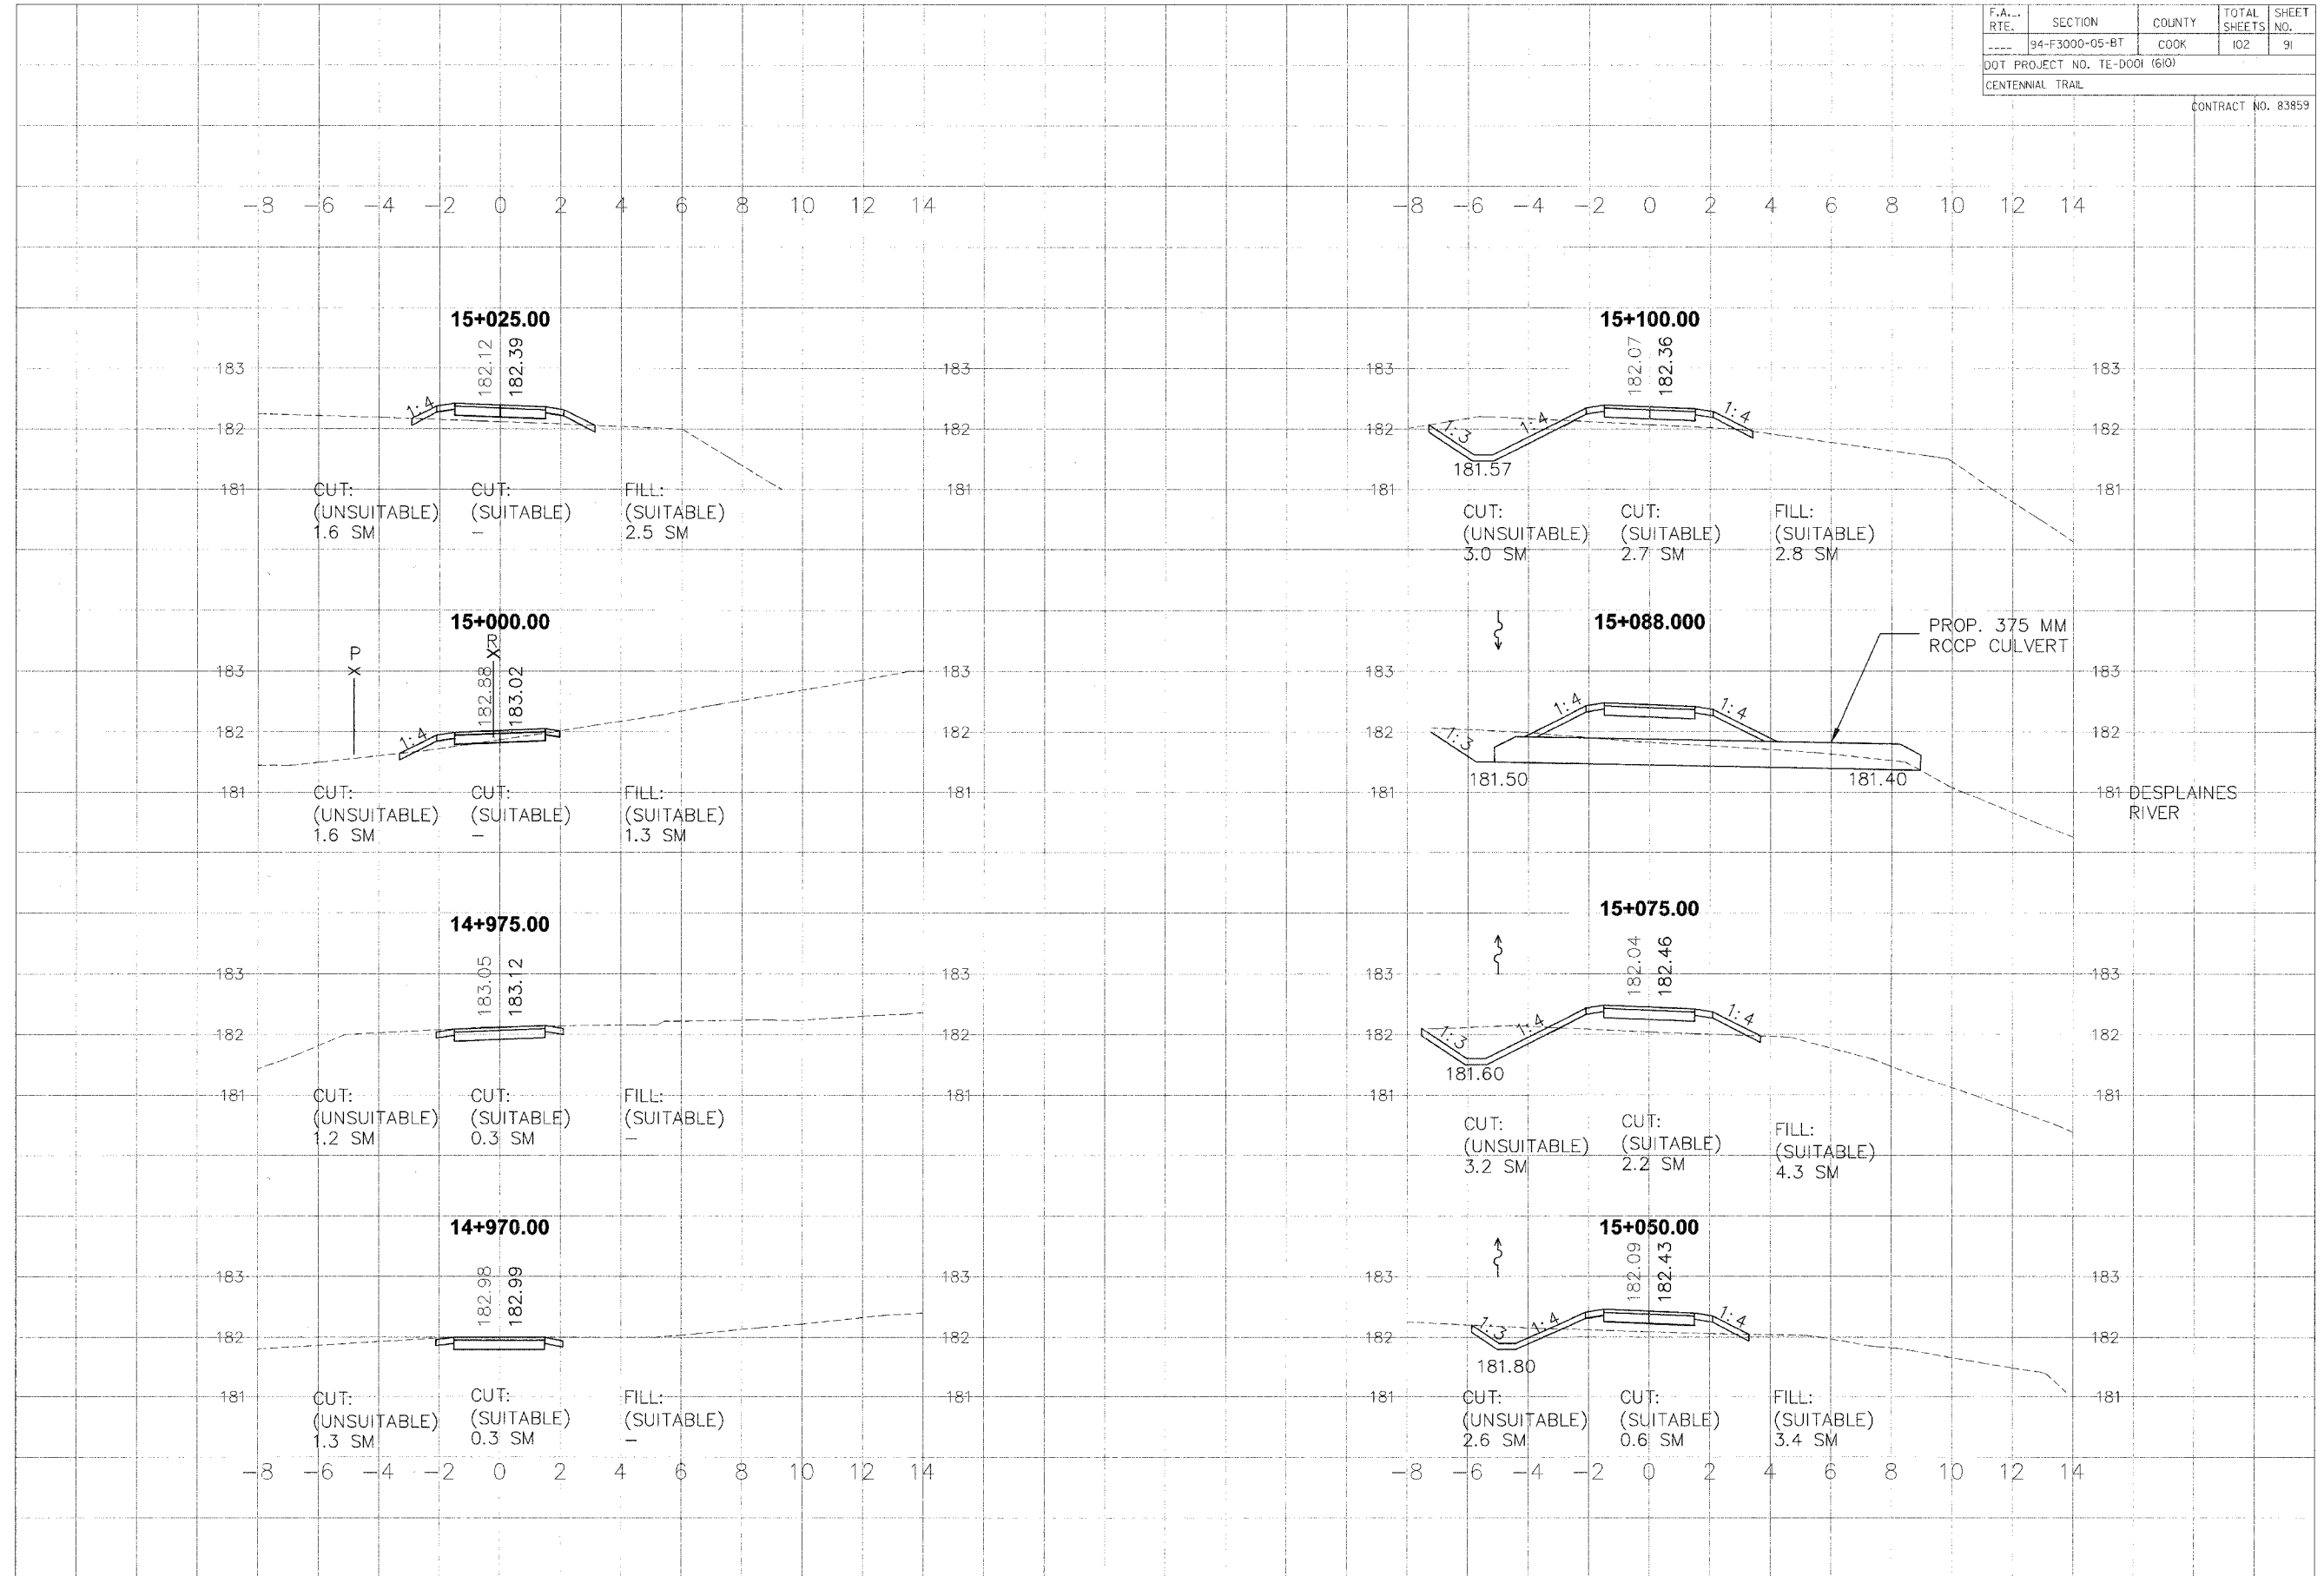

DATE	
BY	
REVISIONS	
SURVEY	
PLOTTED	
TEMPLATE	
NOTE BOOK	
NO.	
AREAS CHECKED	

DATE	
BY	
REVISIONS	
SURVEY	
PLOTTED	
TEMPLATE	
NOTE BOOK	
NO.	
AREAS CHECKED	