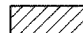

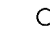

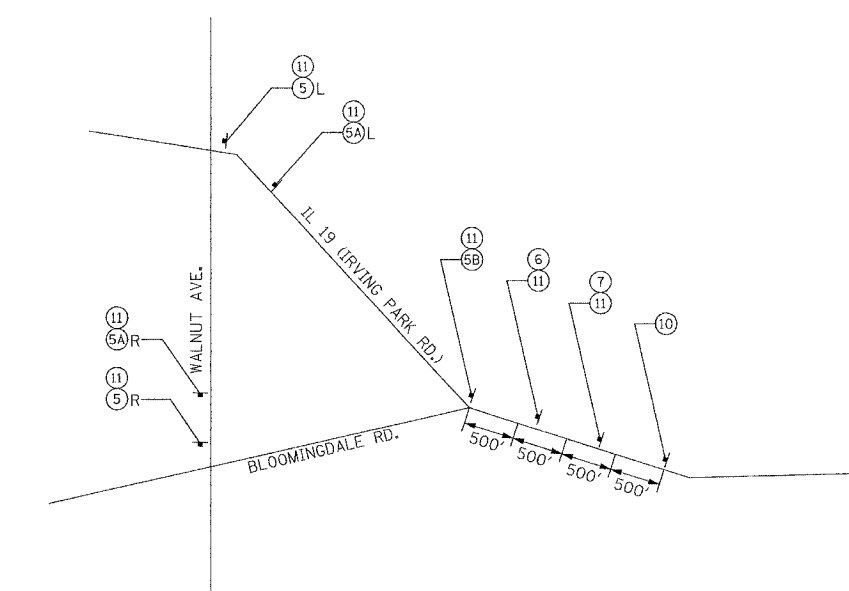
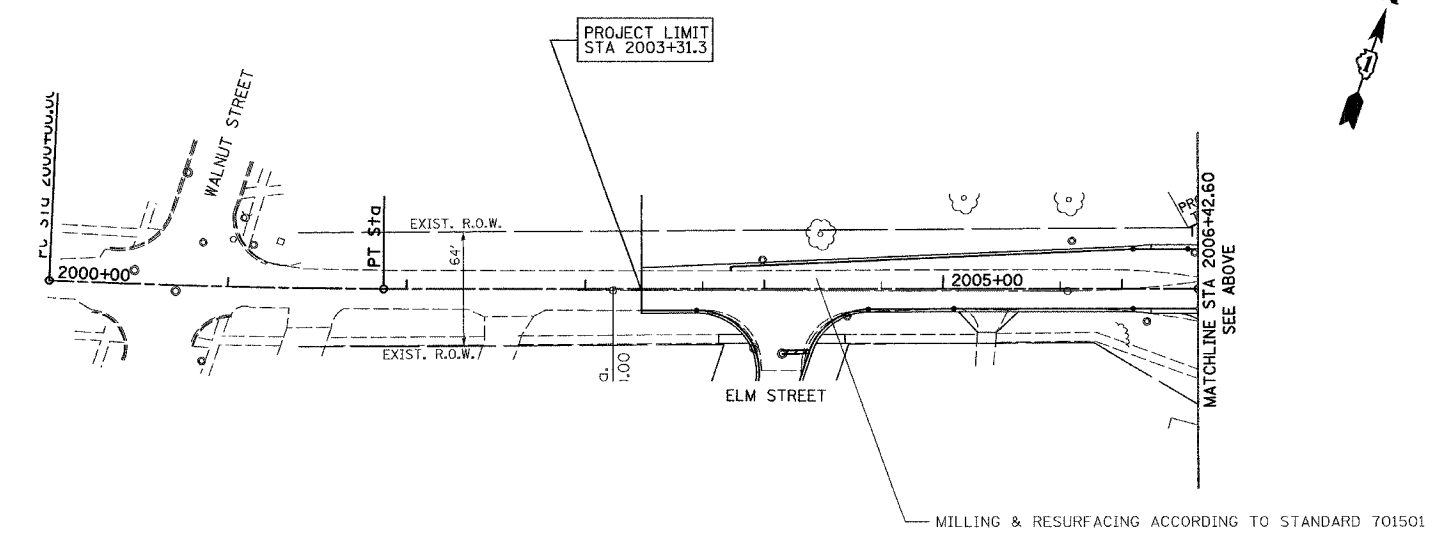
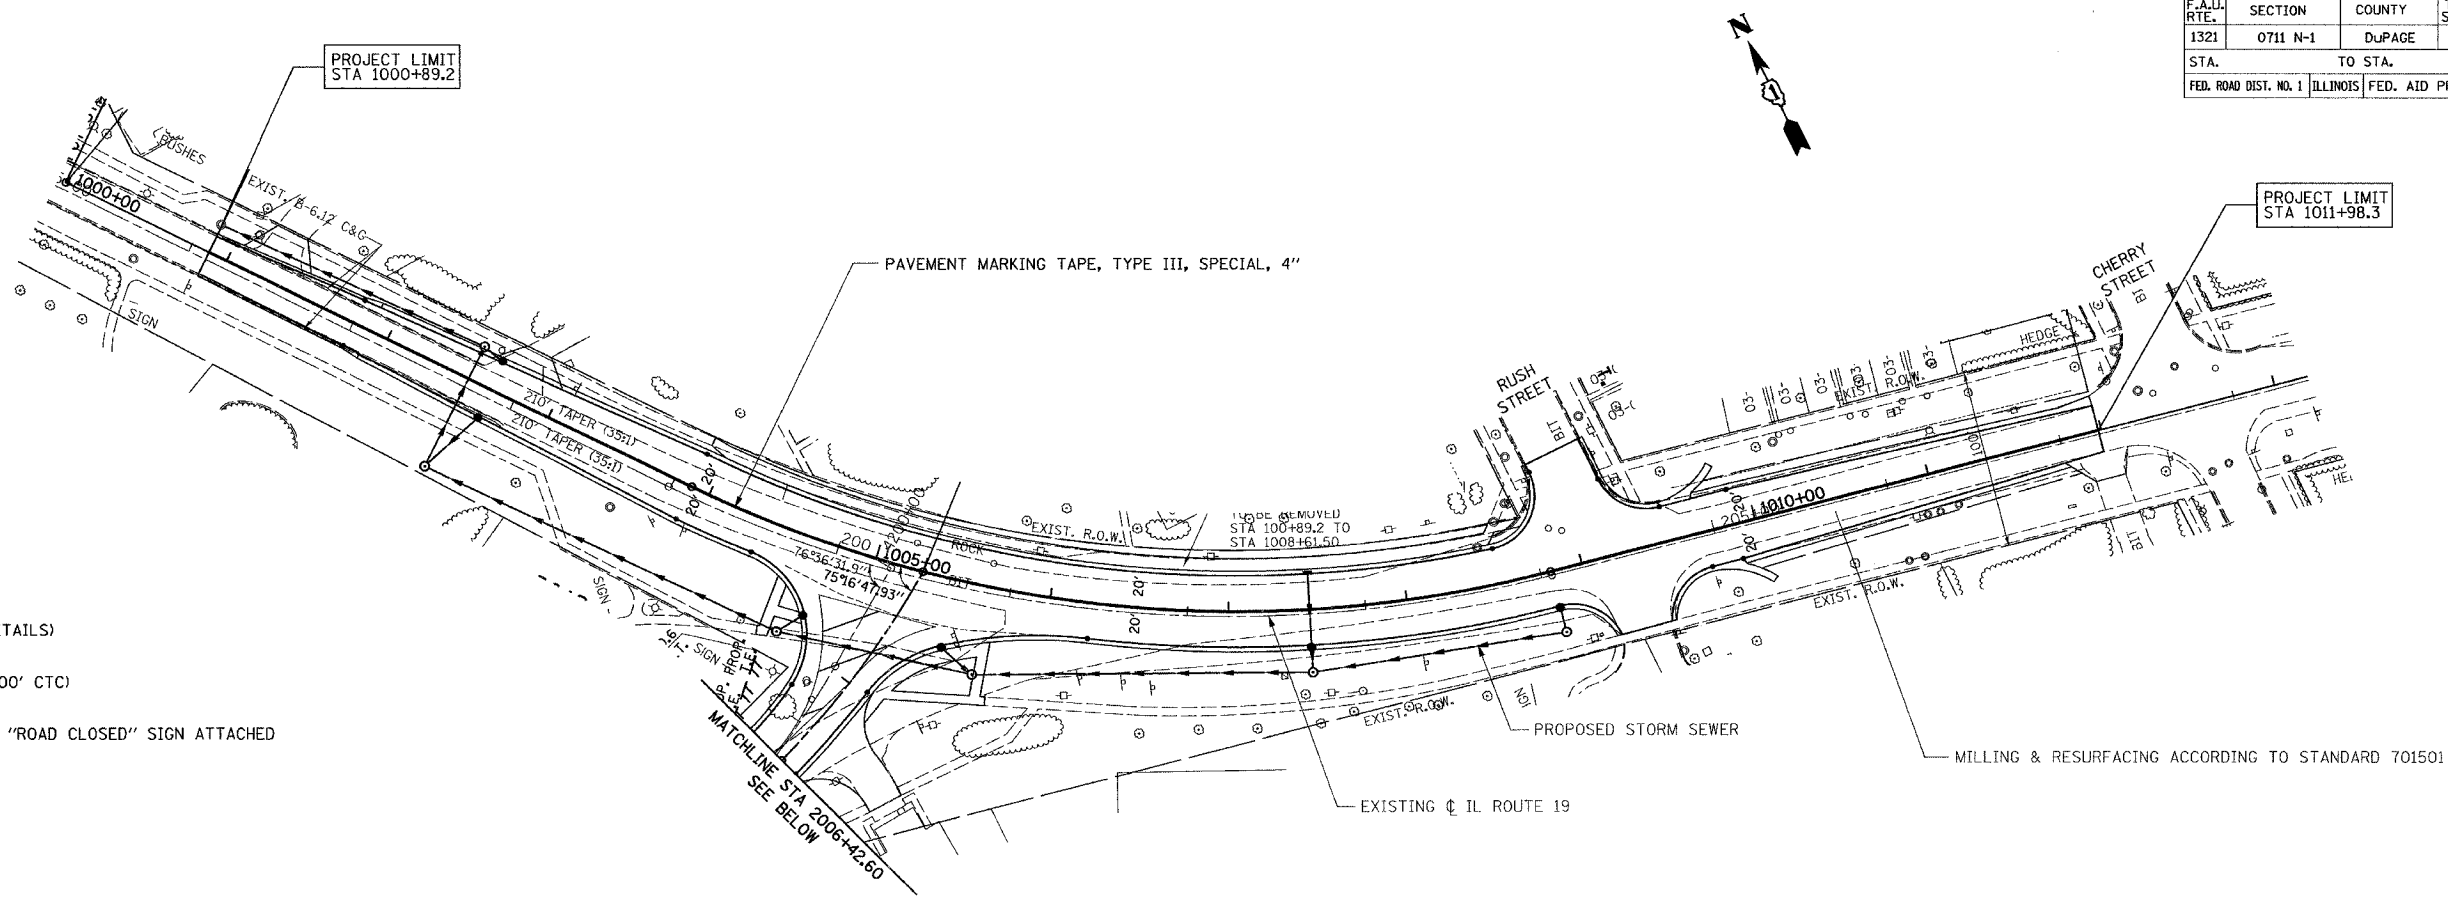


F.A.U. RTE.	SECTION	COUNTY	TOTAL SHEETS	SHEET NO.
1321	0711 N-1	DUPAGE	54	15
STA.		TO STA.		
FED. ROAD DIST. NO. 1		ILLINOIS FED. AID PROJECT		

LEGEND

-  CONSTRUCTION ZONE
-  SIGN (SEE LEGEND FOR DETAILS)
-  TYPE II BARRICADE (AT 200' CTC)
-  TYPE III BARRICADE WITH "ROAD CLOSED" SIGN ATTACHED



DETOUR PLAN
STAGE 3

REVISIONS	
NAME	DATE

ILLINOIS DEPARTMENT OF TRANSPORTATION
F.A.U. ROUTE 1321 (IL. ROUTE 19)

MAINTENANCE OF TRAFFIC

STAGE 3

SCALE: 1"=50'
DATE 8/31/06
DRAWN BY ES
CHECKED BY JJP

PLOT DATE = 8/31/06
 PLOT TIME = 10:55:00
 PLOT SCALE = #SCALE#
 USER NAME = #USER#