


F.A.U. RTE.	SECTION	COUNTY	TOTAL SHEETS	SHEET NO.
1321	0711 N-1	DUPAGE	54	24
STA.		TO STA.		
FED. ROAD DIST. NO.		ILLINOIS	FED. AID PROJECT	



PLAN	SUBMITTED	DATE
	PLOTTED	
	BY	
	NO. OF REV. CHECKED	
	DATE	
	FILE NAME	

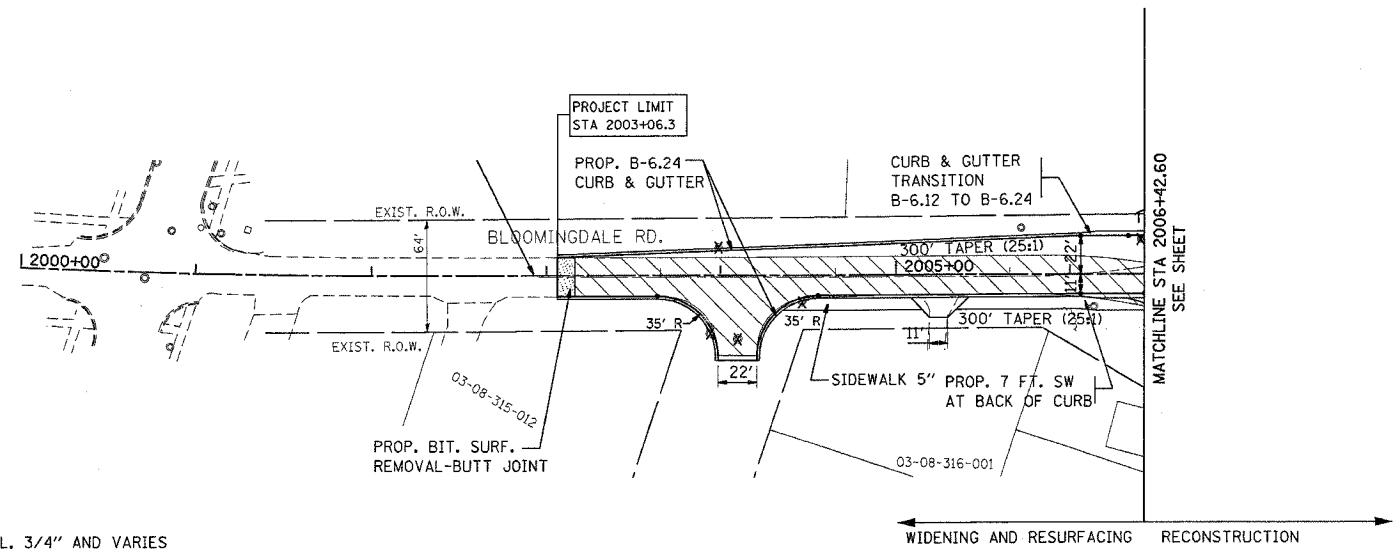


LEGEND:
 PAVEMENT REMOVAL, 3/4" AND VARIES STA 1001+79.2 TO STA 1011+98.3

← WIDENING AND RESURFACING RECONSTRUCTION →

FOR SOIL INFORMATION ONLY

PROFILE	SUBMITTED	DATE
	PLOTTED	
	BY	
	NO. OF REV. CHECKED	
	DATE	
	FILE NAME	

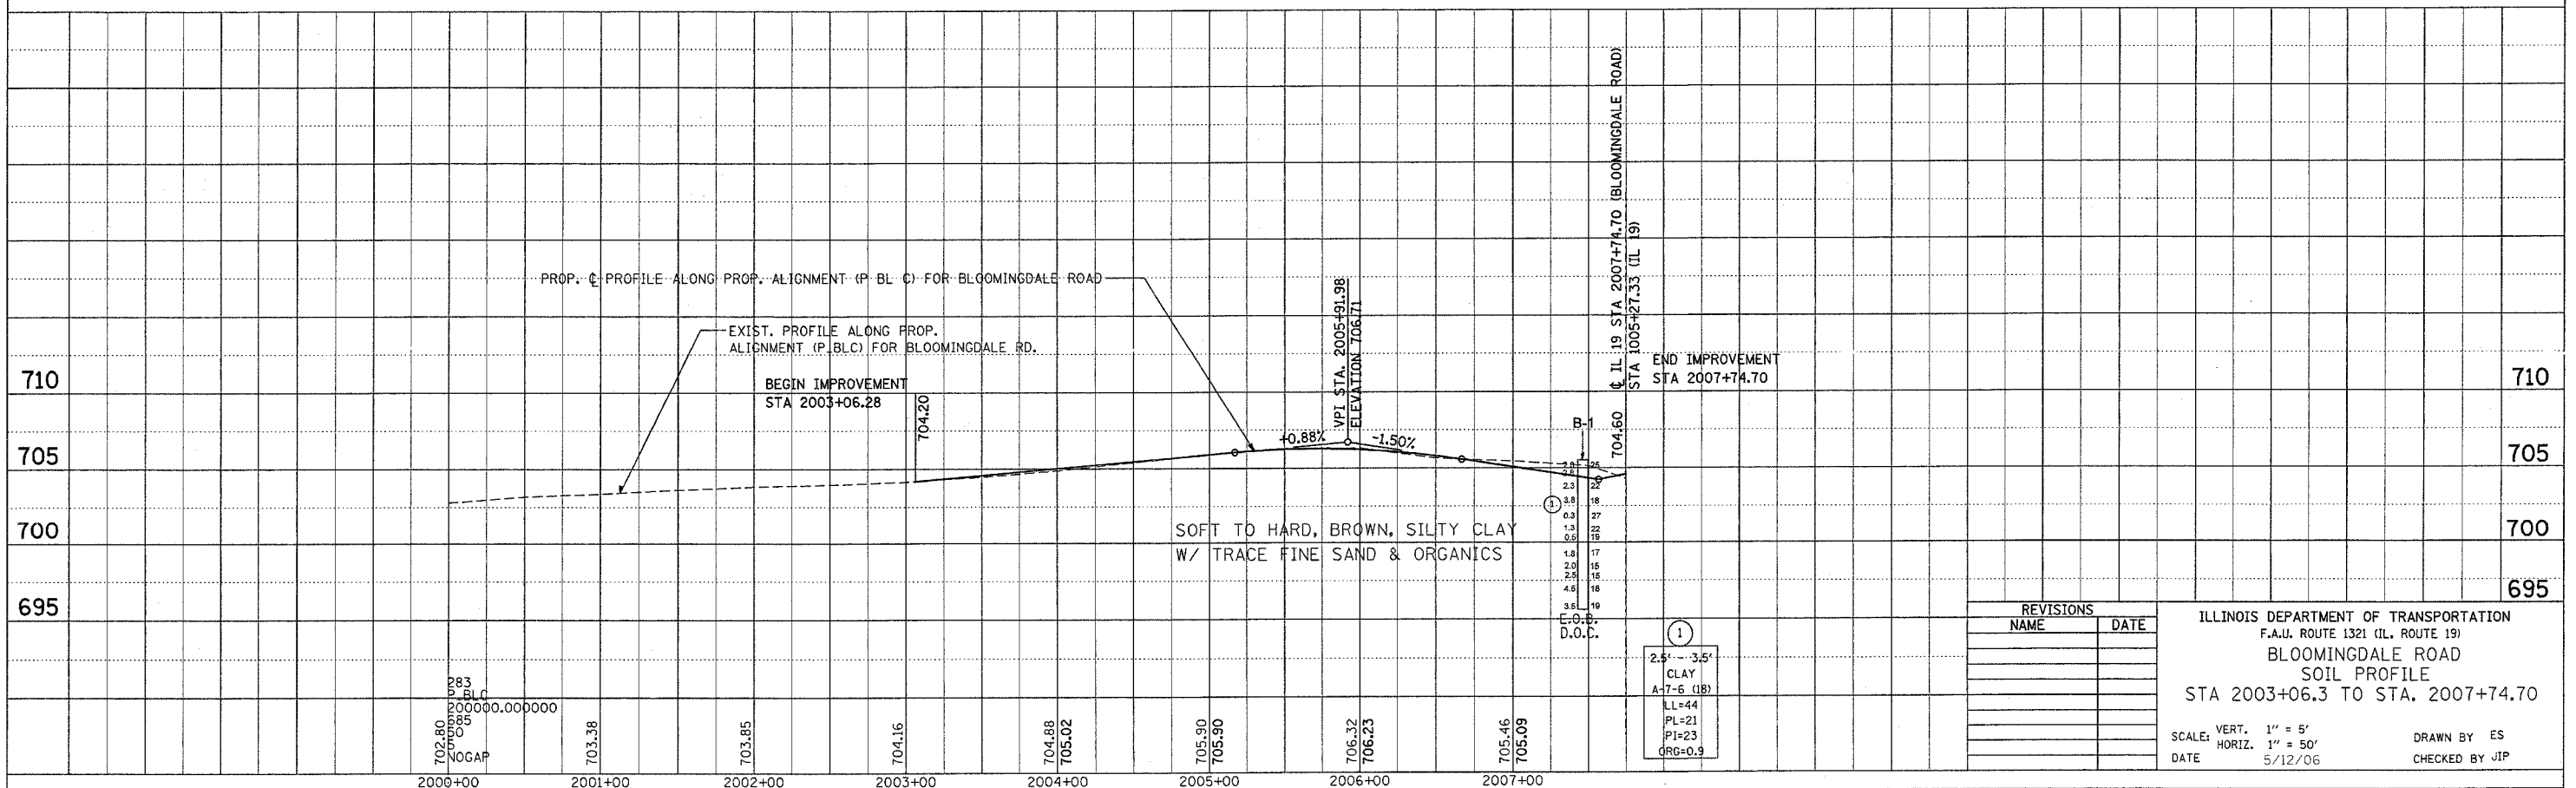

①
 2.5' - 3.5'
 CLAY
 A-7-6 (18)
 LL=44
 PL=21
 PI=23
 CRG=0.9

REVISIONS	
NAME	DATE

ILLINOIS DEPARTMENT OF TRANSPORTATION
 F.A.U. ROUTE 1321 (IL. ROUTE 19)
 BLOOMINGDALE ROAD
 SOIL PROFILE
 STA 2003+06.3 TO STA. 2007+74.70
 SCALE: VERT. 1" = 5'
 HORIZ. 1" = 50'
 DATE 5/12/06
 DRAWN BY ES
 CHECKED BY JIP