


PLOT DATE = 8/29/2018
 FILE NAME = I:\PROJECTS\170\Bloomington\19\Proposed\Plan\19_05_Sheet.dgn
 PLOT SCALE = 1"=40'
 USER NAME = MUSER

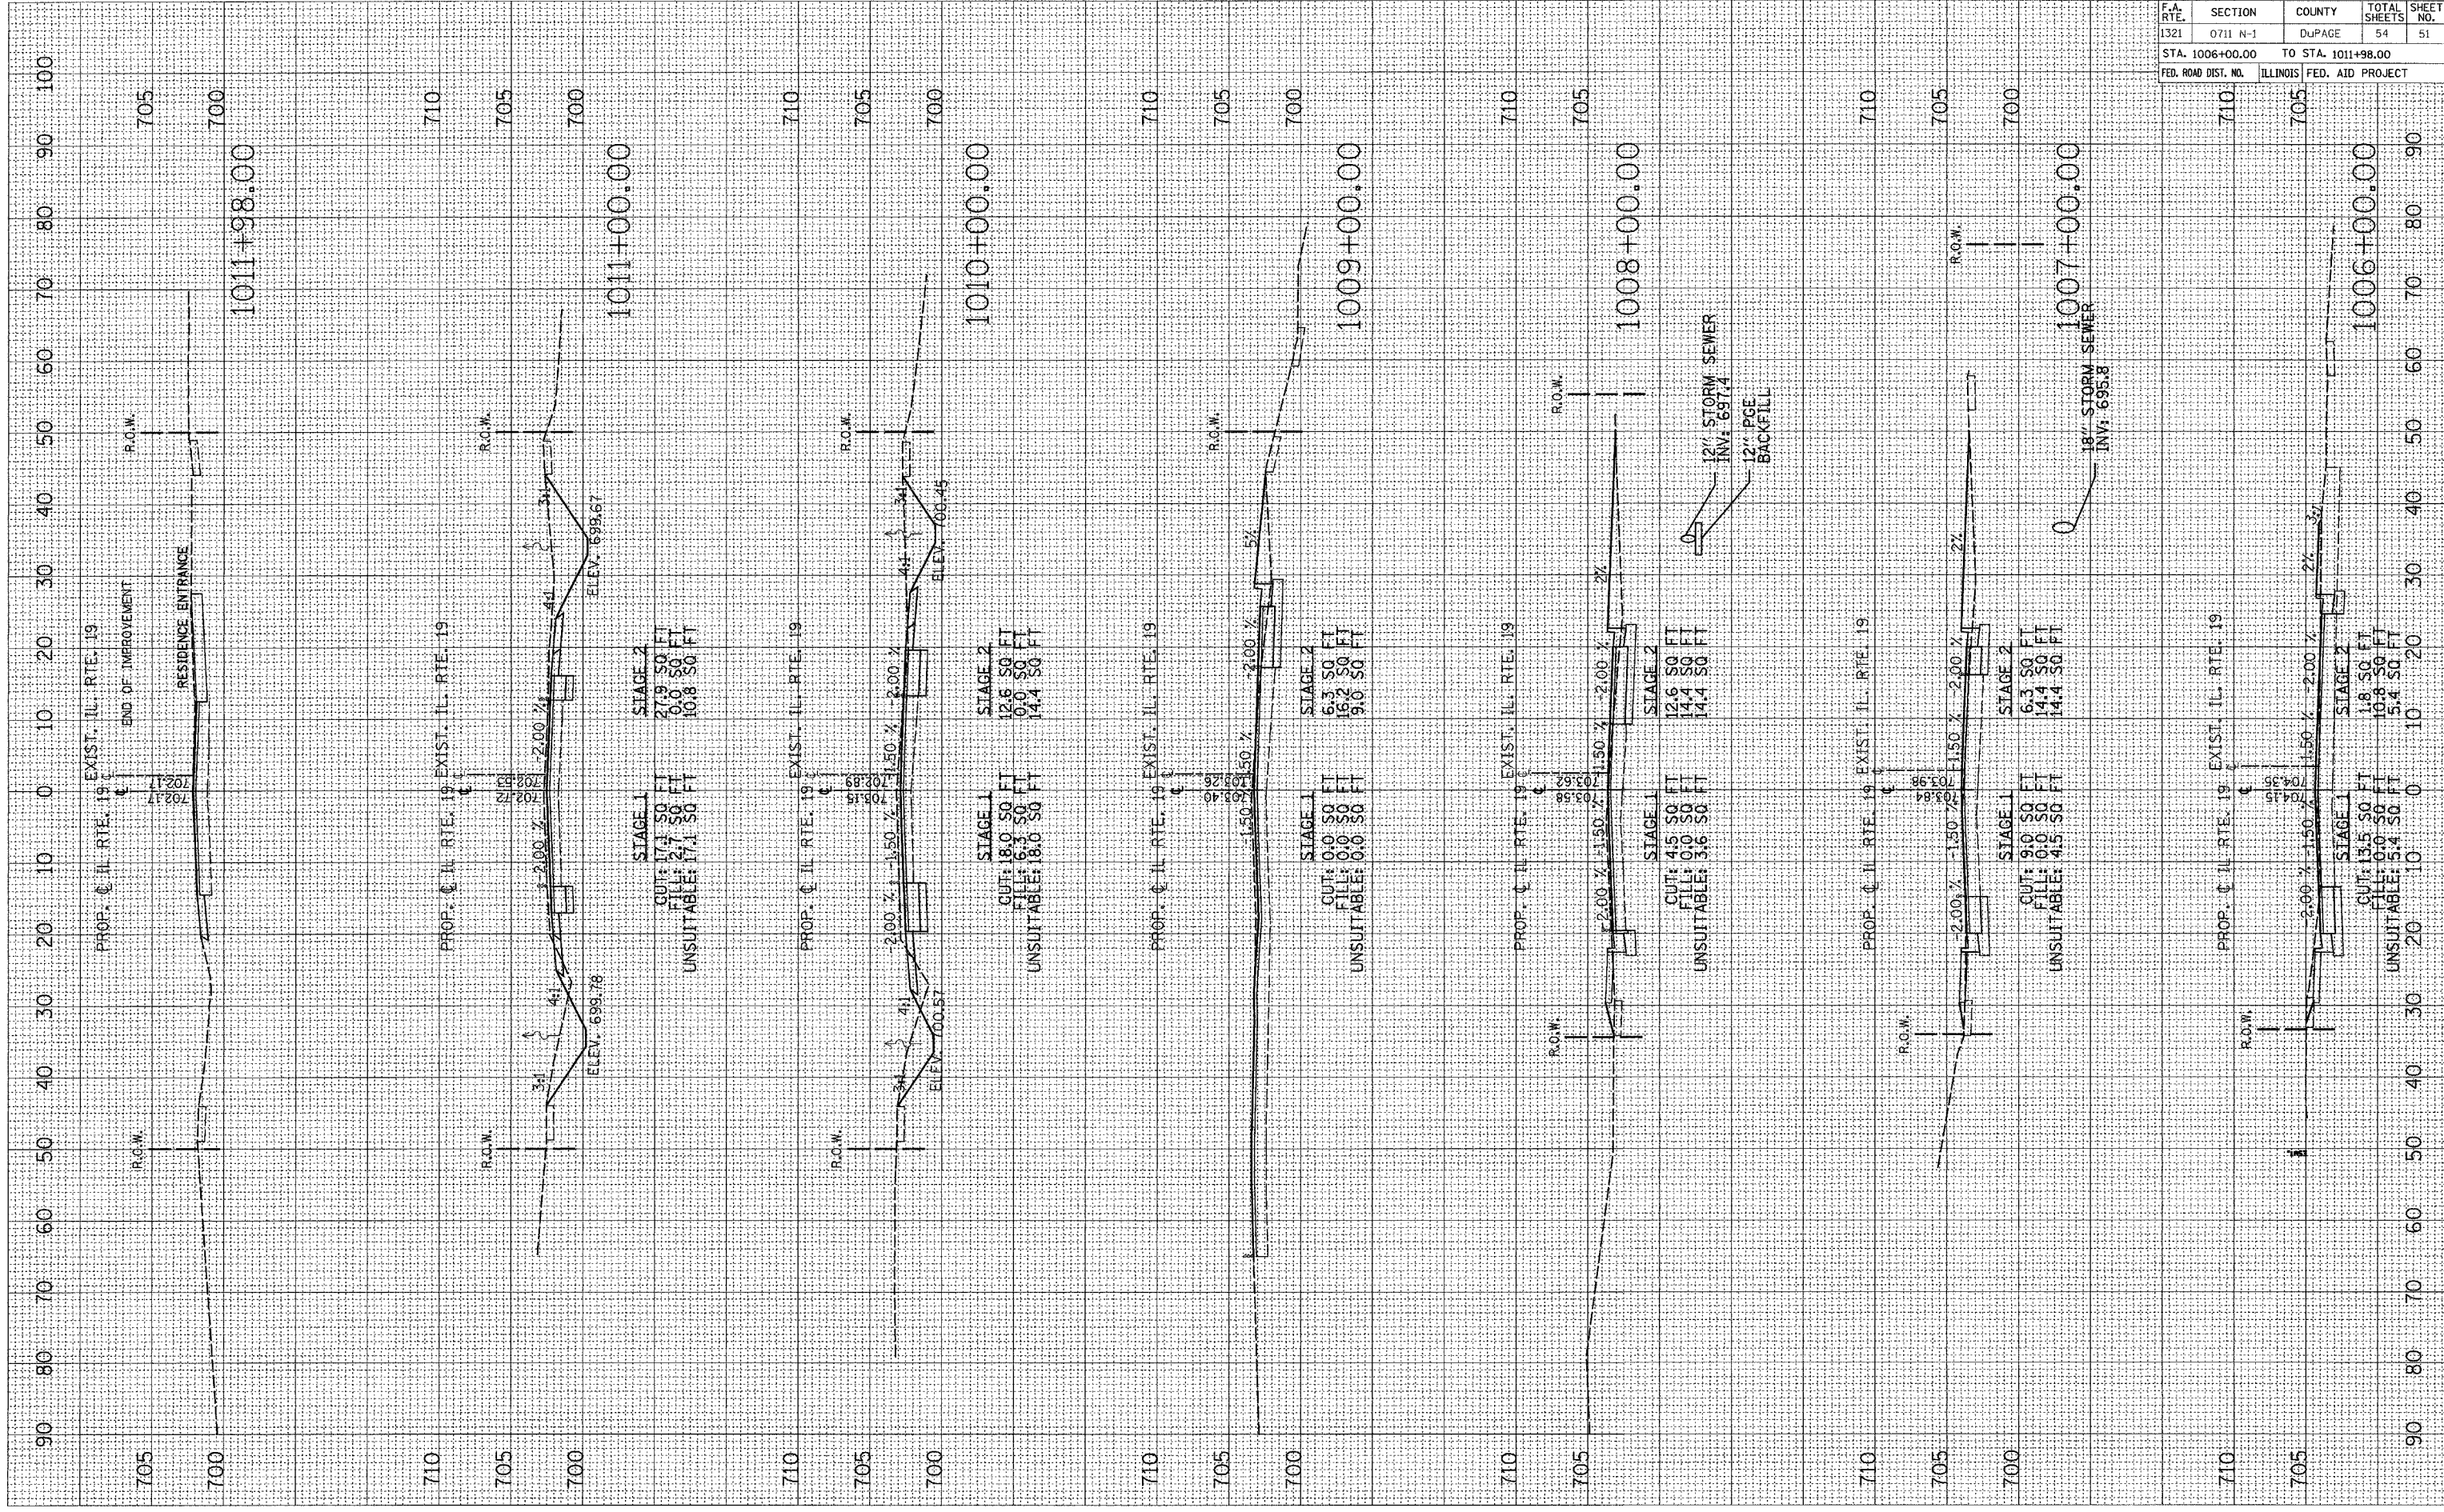

F.A. RTE.	SECTION	COUNTY	TOTAL SHEETS	SHEET NO.
1321	0711 N-1	DUPAGE	54	51
STA. 1006+00.00		TO STA. 1011+98.00		
FED. ROAD DIST. NO.		ILLINOIS		FED. AID PROJECT