


PLOT DATE = 8/30/2006  
 FILE NAME = I:\STATE\19\Illinois\gda\19\opposed\Plans\_Rev\Geom\SEC\1119.XS\_Sheet.dgn  
 USER = gda  
 USER NAME = gda

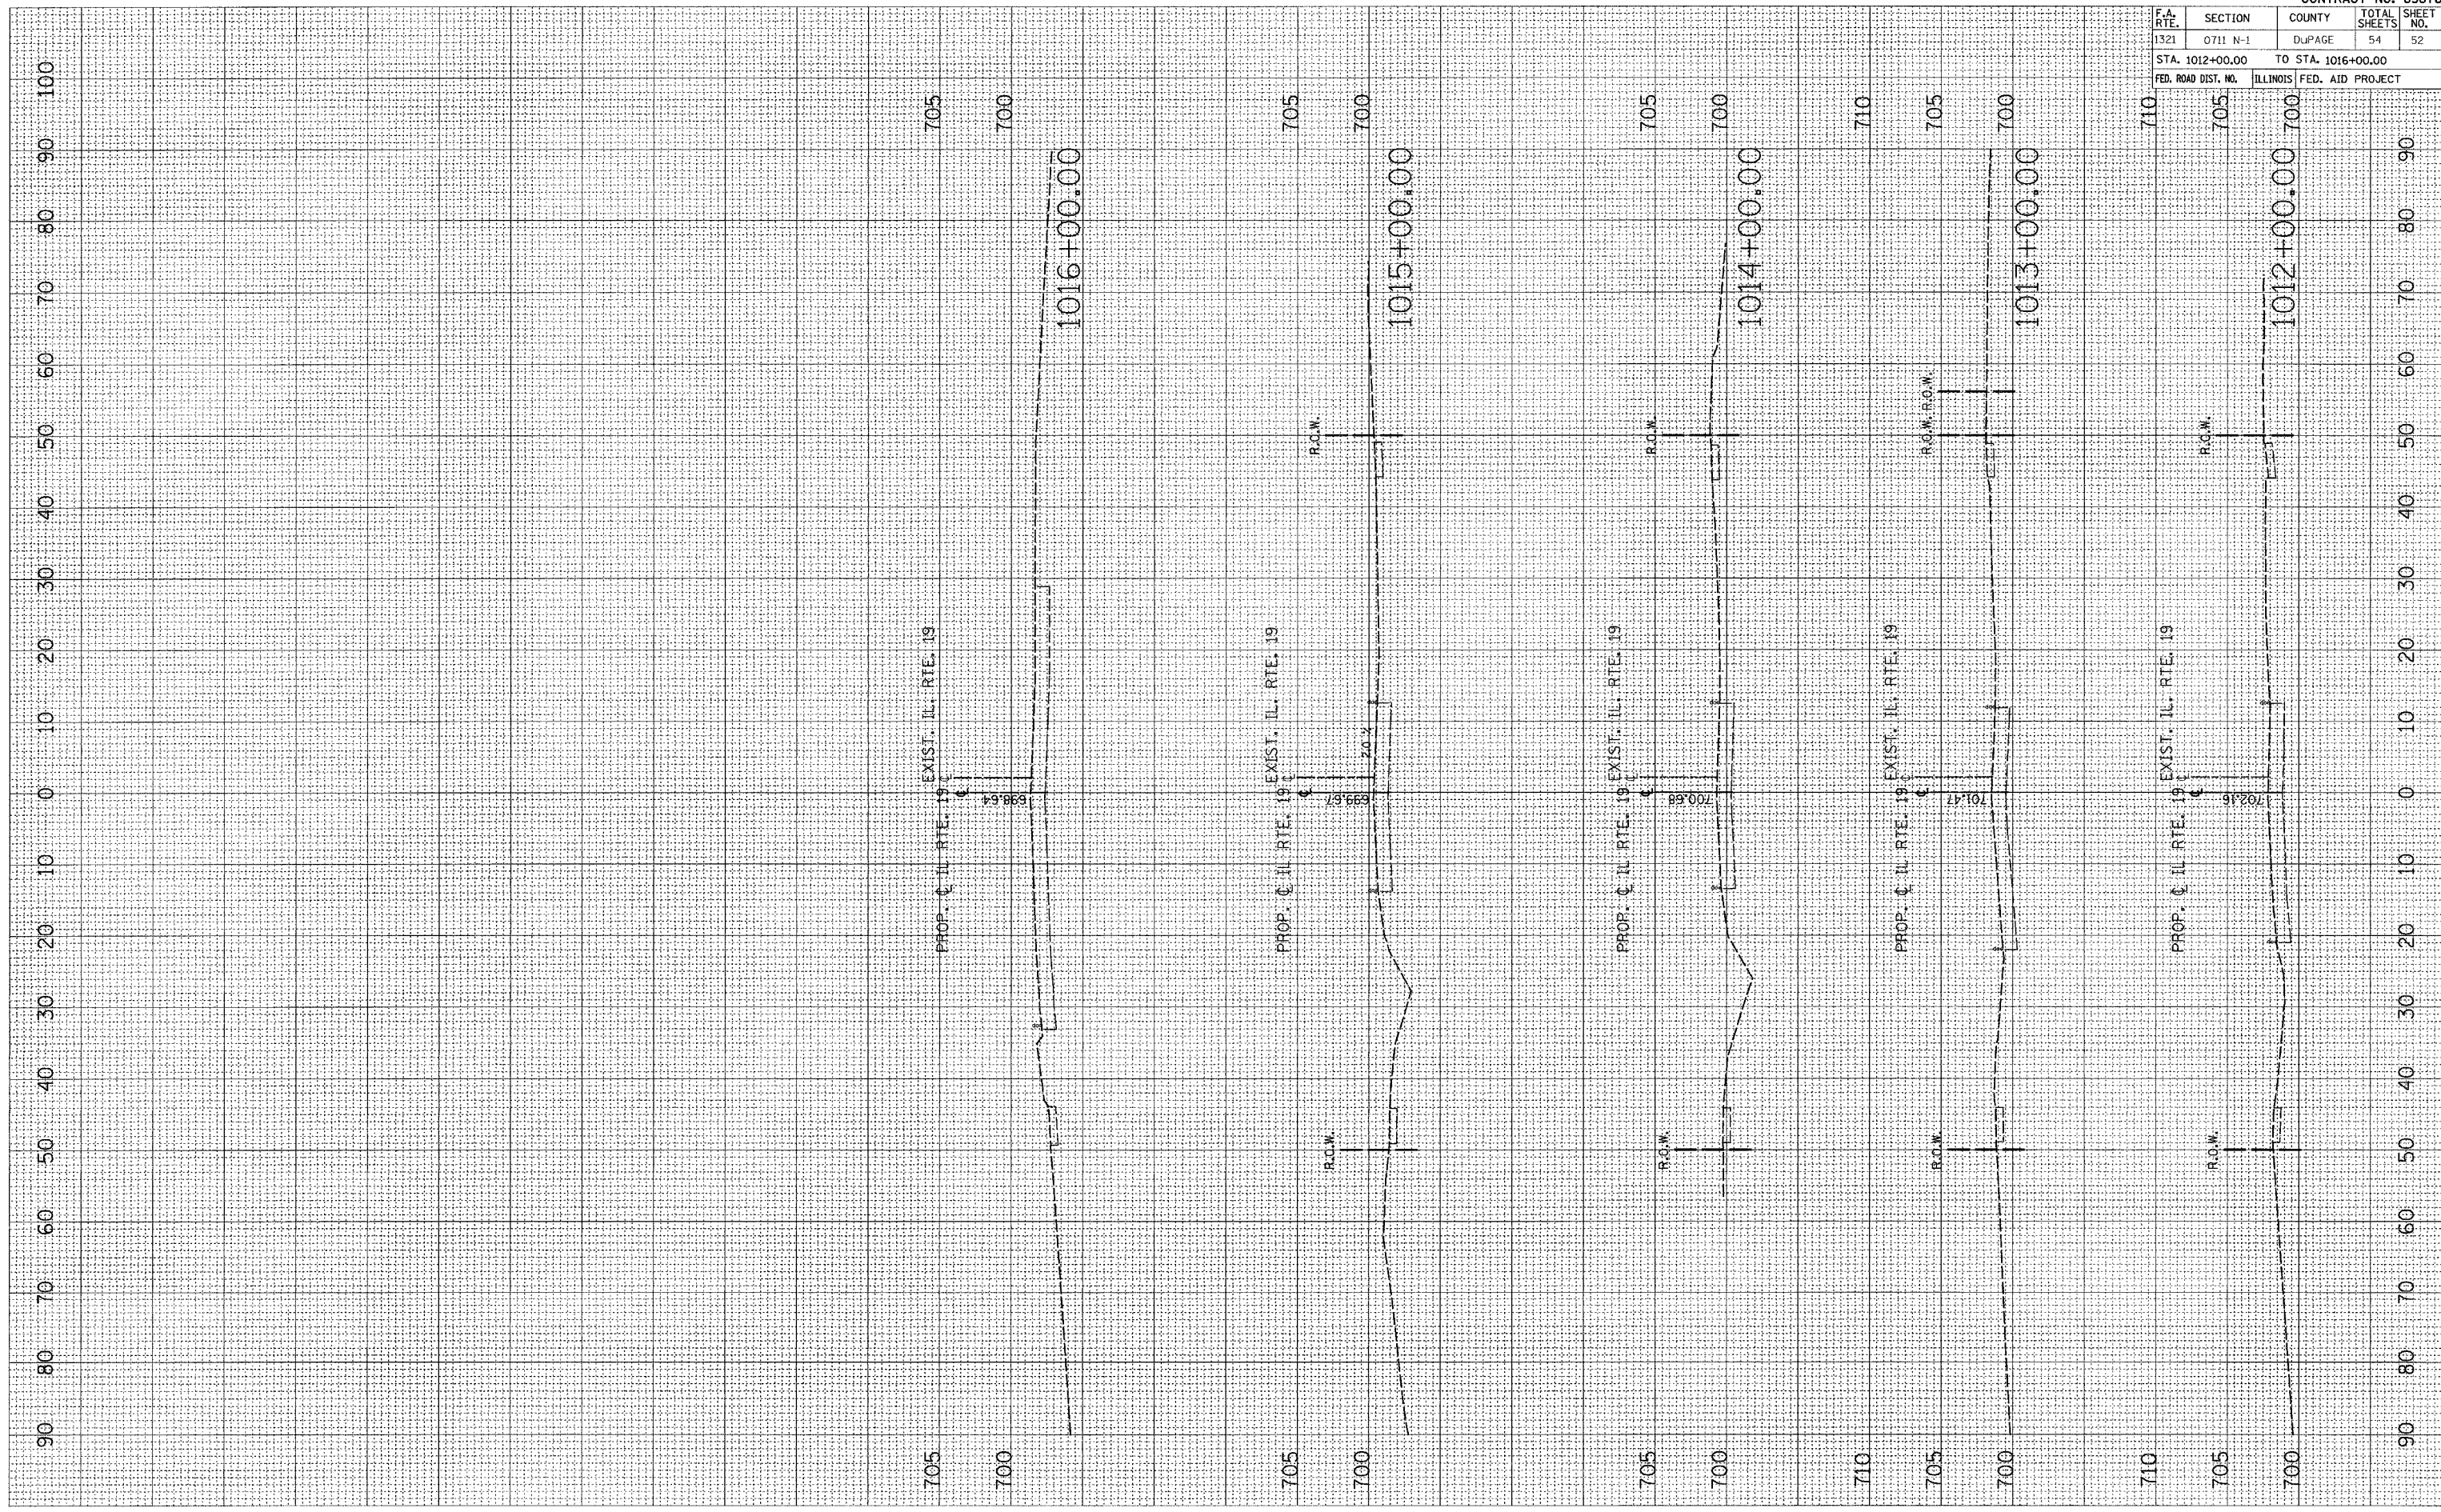

CONTRACT NO. 83876

F.A. RTE.	SECTION	COUNTY	TOTAL SHEETS	SHEET NO.
1321	0711 N-1	DuPAGE	54	52
STA. 1012+00.00 TO STA. 1016+00.00				
FED. ROAD DIST. NO.			ILLINOIS FED. AID PROJECT	