


PLOT DATE = 8/30/2006
 FILE NAME = W:\LITER1\Bloomngdale\Proposed.Plans_Rev. Dgnm\0505\Bloom.XS_Sheet.dgn
 PLOT BY = JUSER
 USER NAME = JUSER

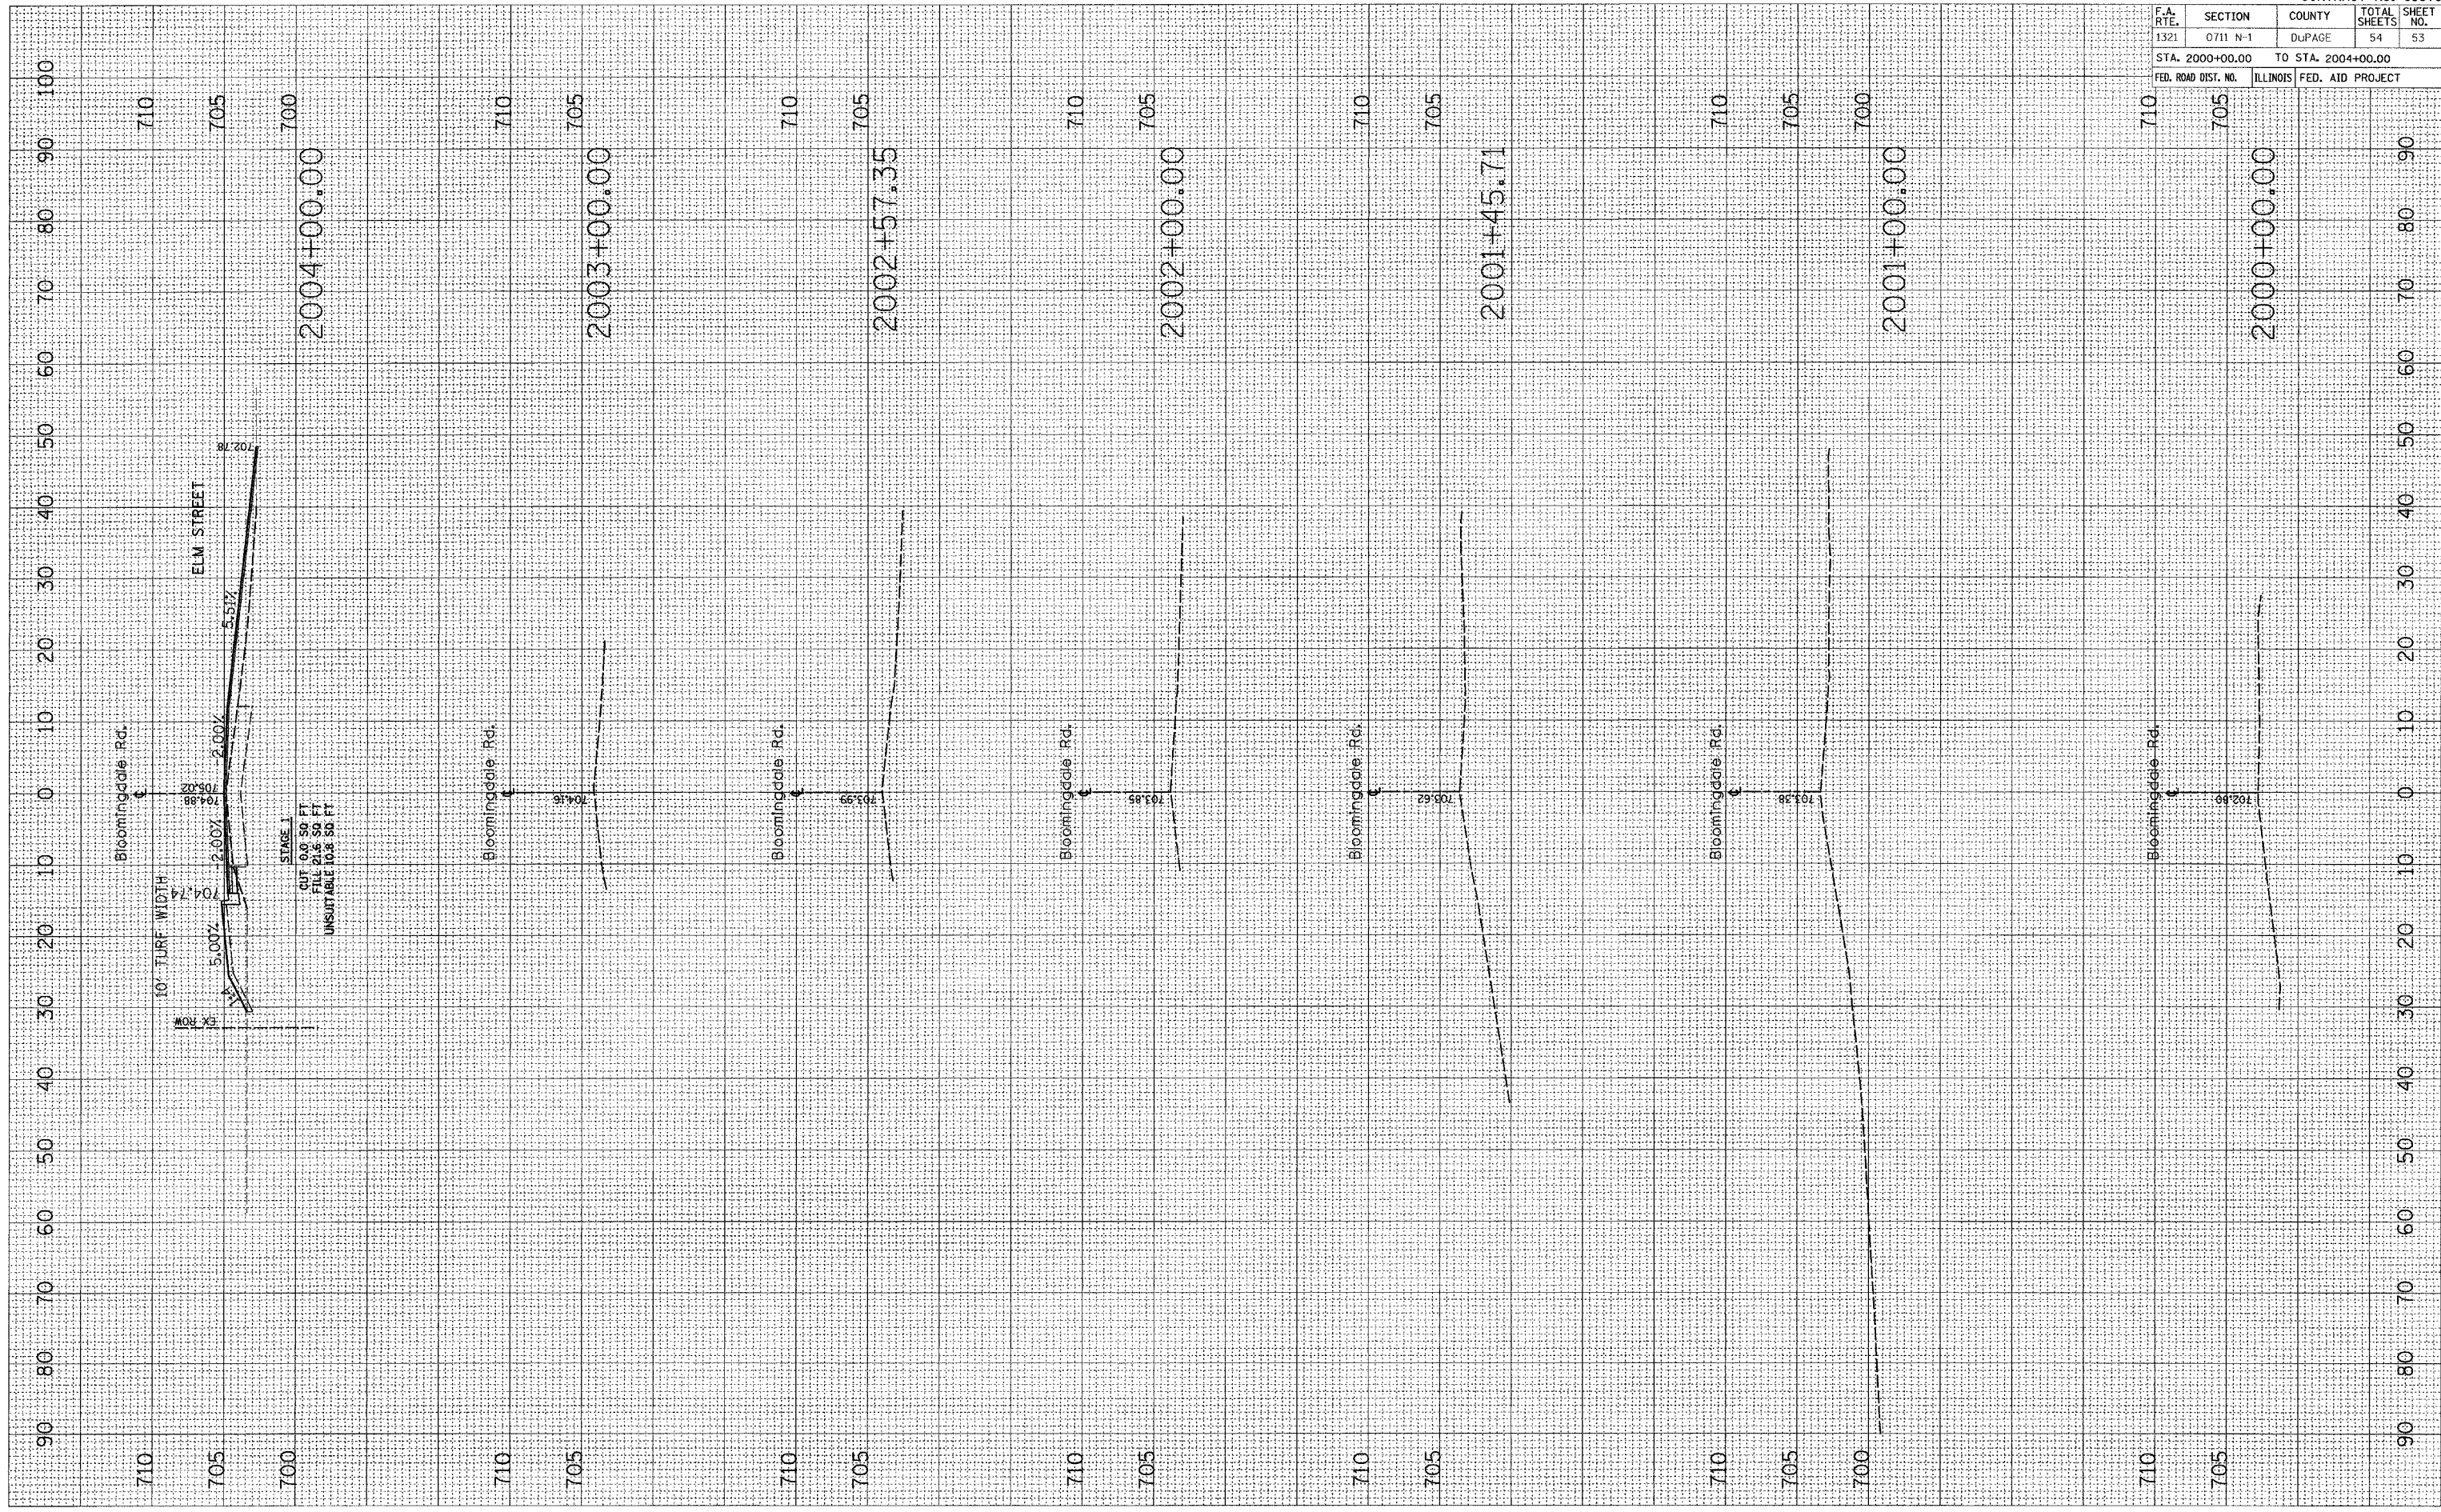

CONTRACT NO. 83876				
F.A. RTE.	SECTION	COUNTY	TOTAL SHEETS	SHEET NO.
1321	0711 N-1	DuPAGE	54	53
STA. 2000+00.00		TO STA. 2004+00.00		
FED. ROAD DIST. NO.		ILLINOIS FED. AID PROJECT		