
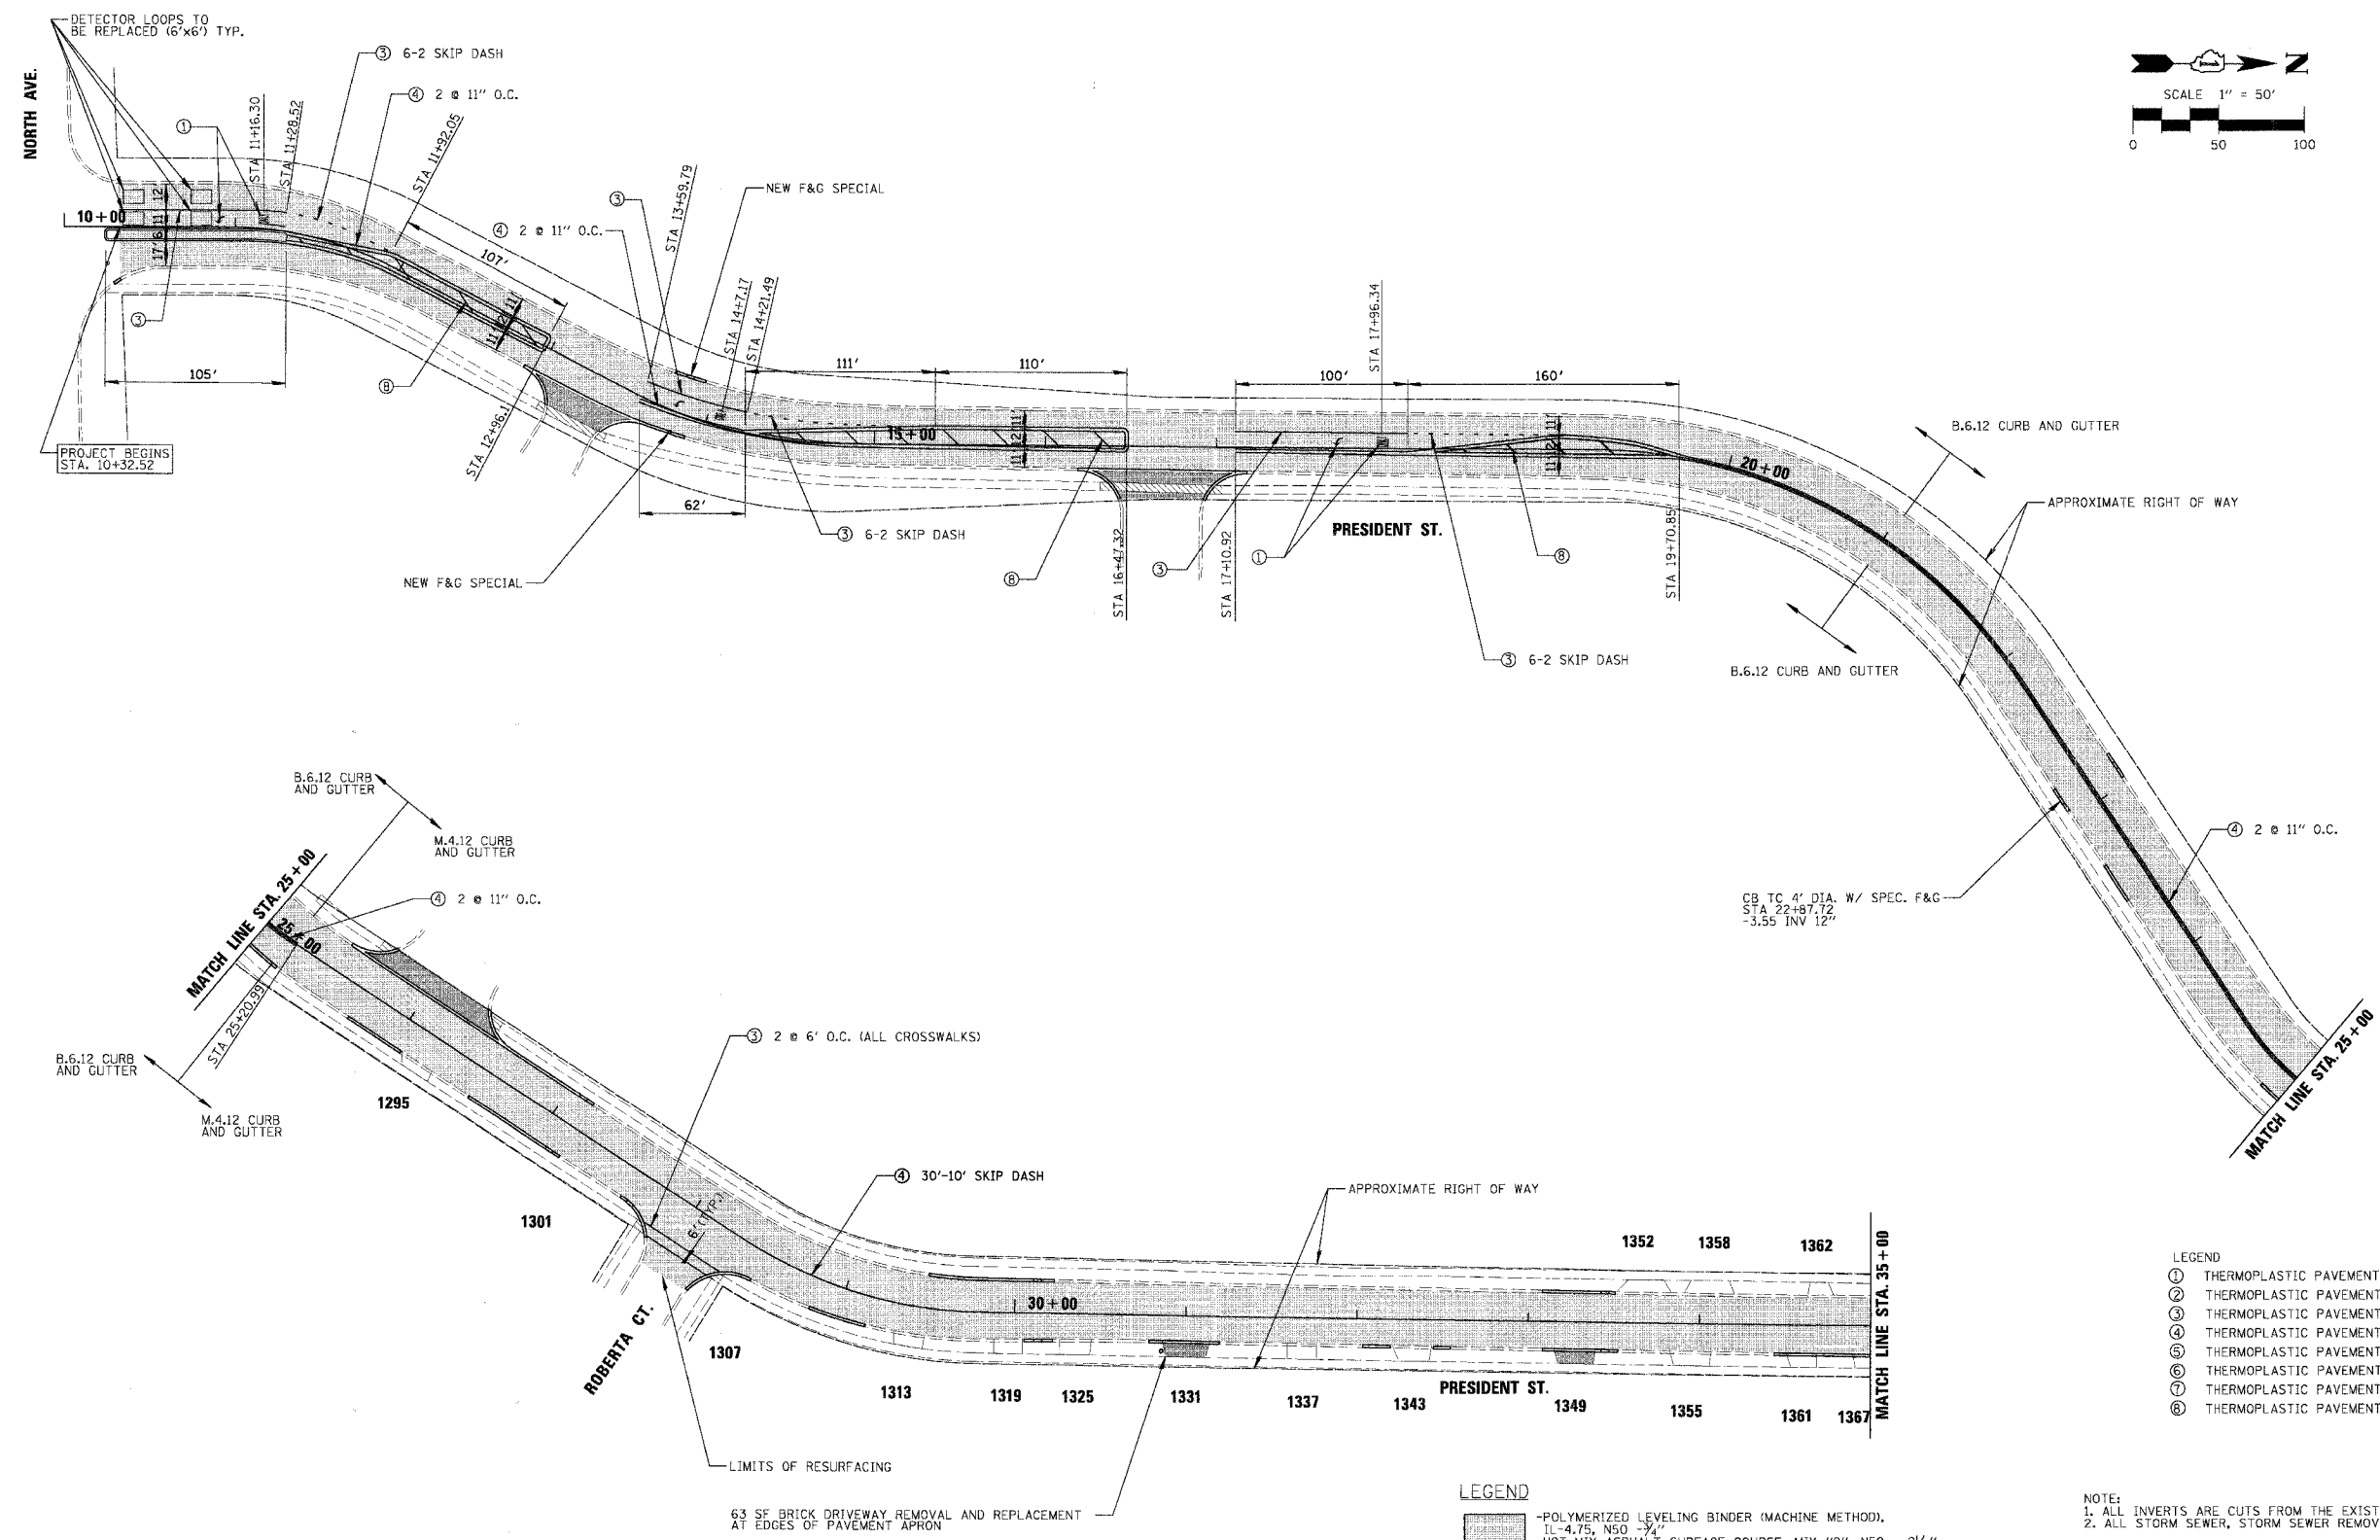


| | | | | |
|---------------------|----------------|------------------|--------------|-----------|
| F.A. RTE. | SECTION | COUNTY | TOTAL SHEETS | SHEET NO. |
| | 05-00052-00-RS | DUPAGE | 18 | 9 |
| STA. 10+32.52 | | TO STA. 35+00 | | |
| FED. ROAD DIST. NO. | ILLINOIS | FED. AID PROJECT | | |

CONTRACT NO. 83877

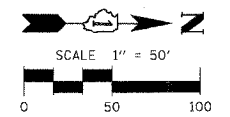

- LEGEND
- ① THERMOPLASTIC PAVEMENT MARKINGS - LETTERS AND SYMBOLS
 - ② THERMOPLASTIC PAVEMENT MARKINGS - LINE 4" (WHITE)
 - ③ THERMOPLASTIC PAVEMENT MARKINGS - LINE 6" (WHITE)
 - ④ THERMOPLASTIC PAVEMENT MARKINGS - LINE 4" (YELLOW)
 - ⑤ THERMOPLASTIC PAVEMENT MARKINGS - LINE 8" (WHITE)
 - ⑥ THERMOPLASTIC PAVEMENT MARKINGS - LINE 12" (WHITE)
 - ⑦ THERMOPLASTIC PAVEMENT MARKINGS - LINE 24" (WHITE)
 - ⑧ THERMOPLASTIC PAVEMENT MARKINGS - LINE 12" (YELLOW)

- LEGEND
- POLYMERIZED LEVELING BINDER (MACHINE METHOD), 1L-4.75, N50 - 3/4"
 - HOT-MIX ASPHALT SURFACE COURSE, MIX "C", N50 - 2 1/2"
 - CURB AND GUTTER REPLACEMENT
 - DRIVEWAY REPLACEMENT
 - SIDEWALK REPLACEMENT
 - STORM SEWER

NOTES:
 1. ALL INVERTS ARE CUTS FROM THE EXISTING RIM ELEVATION.
 2. ALL STORM SEWER, STORM SEWER REMOVAL AND STRUCTURES WILL BE LOCATED IN THE FIELD.

| REVISIONS | |
|-----------|------|
| NAME | DATE |
| | |
| | |
| | |
| | |
| | |
| | |
| | |
| | |
| | |
| | |

ILLINOIS DEPARTMENT OF TRANSPORTATION
 PRESIDENT STREET
 PROPOSED PLAN

SCALE: 1"=50'
 DATE 10/27/2006
 DRAWN BY BEH
 CHECKED BY LMF

CHRISTOPHER B. BURKE ENGINEERING LTD.
 9575 West Higgins Road, Suite 600
 Rosemont, Illinois 60018
 (847) 823-0500
 PROJECT: PRESIDENT STREET
 SHEET: 18 OF 18
 DATE: 10/27/2006
 DRAWN BY: BEH
 CHECKED BY: LMF