

DATE	BY
REVISION	NO.
APPROVED	BY
PLANNED	BY
NOTED	BY
NO.	



CHRISTOPHER B. BURKE ENGINEERING LTD.
 9575 West Higgins Road, Suite 600
 Rosemont, Illinois 60018
 (847) 823-0500



DATE	BY
REVISION	NO.
APPROVED	BY
PLANNED	BY
NOTED	BY
NO.	

F.A. RTE.	SECTION	COUNTY	TOTAL SHEETS	SHEET NO.
05-00052-00-RS	DUPAGE	ILLINOIS	18	11
STA. 60+00	TO STA.	68+39.68		
FED. ROAD DIST. NO.	ILLINOIS	FED. AID PROJECT		

CONTRACT NO. 83877

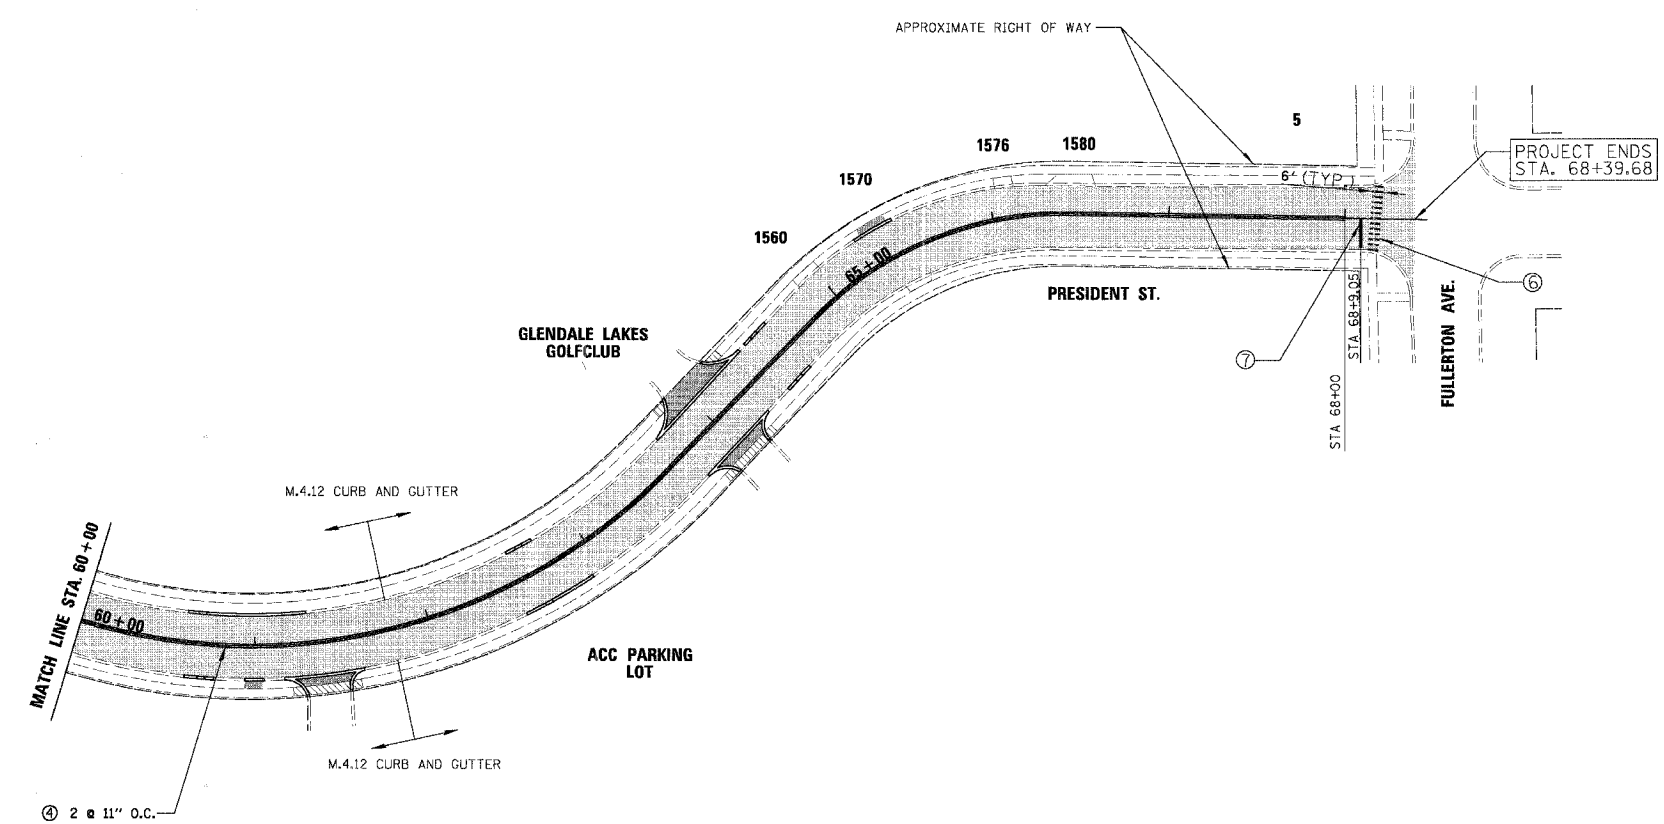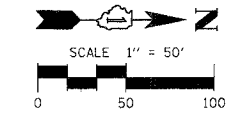

- LEGEND
- ① THERMOPLASTIC PAVEMENT MARKING - LETTERS AND SYMBOLS
 - ② THERMOPLASTIC PAVEMENT MARKINGS - LINE 4" (WHITE)
 - ③ THERMOPLASTIC PAVEMENT MARKINGS - LINE 6" (WHITE)
 - ④ THERMOPLASTIC PAVEMENT MARKINGS - LINE 4" (YELLOW)
 - ⑤ THERMOPLASTIC PAVEMENT MARKINGS - LINE 8" (WHITE)
 - ⑥ THERMOPLASTIC PAVEMENT MARKINGS - LINE 12" (WHITE)
 - ⑦ THERMOPLASTIC PAVEMENT MARKINGS - LINE 24" (WHITE)
 - ⑧ THERMOPLASTIC PAVEMENT MARKINGS - LINE 12" (YELLOW)

- LEGEND
- POLYMERIZED LEVELING BINDER (MACHINE METHOD), IL-4.75, NSO - 2"
 - HOT-MIX ASPHALT SURFACE COURSE, MIX "C", NSO - 2 1/2"
 - CURB AND GUTTER REPLACEMENT
 - DRIVEWAY REPLACEMENT
 - SIDEWALK REPLACEMENT
 - STORM SEWER

NOTE:
 1. ALL INVERTS ARE CUTS FROM THE EXISTING RIM ELEVATION.
 2. ALL STORM SEWER, STORM SEWER REMOVAL AND STRUCTURES WILL BE LOCATED IN THE FIELD.

REVISIONS	
NAME	DATE

ILLINOIS DEPARTMENT OF TRANSPORTATION
 PRESIDENT STREET
 PROPOSED PLAN

SCALE: 1"=50'
 DATE 10/27/2006

DRAWN BY BEH
 CHECKED BY LMF