



F.A.U. RTE.	SECTION	COUNTY	TOTAL SHEETS	SHEET NO.
0177	01-00168-06-BT	LAKE	38	21
SOUTHEAST WINGWALL PLAN & ELEVATION				
FED. ROAD DIST. NO. 7 ILLINOIS FED. AID PROJECT HD-8003695				

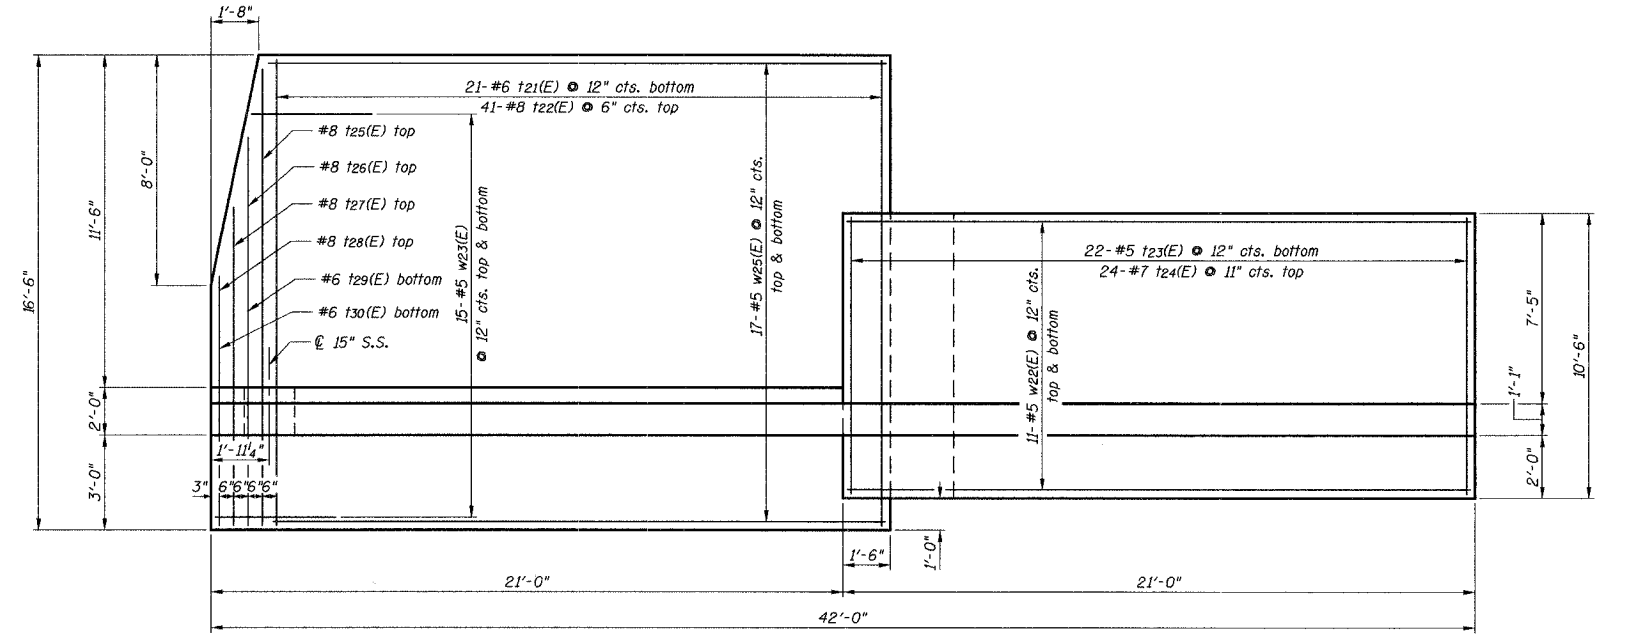

PLAN

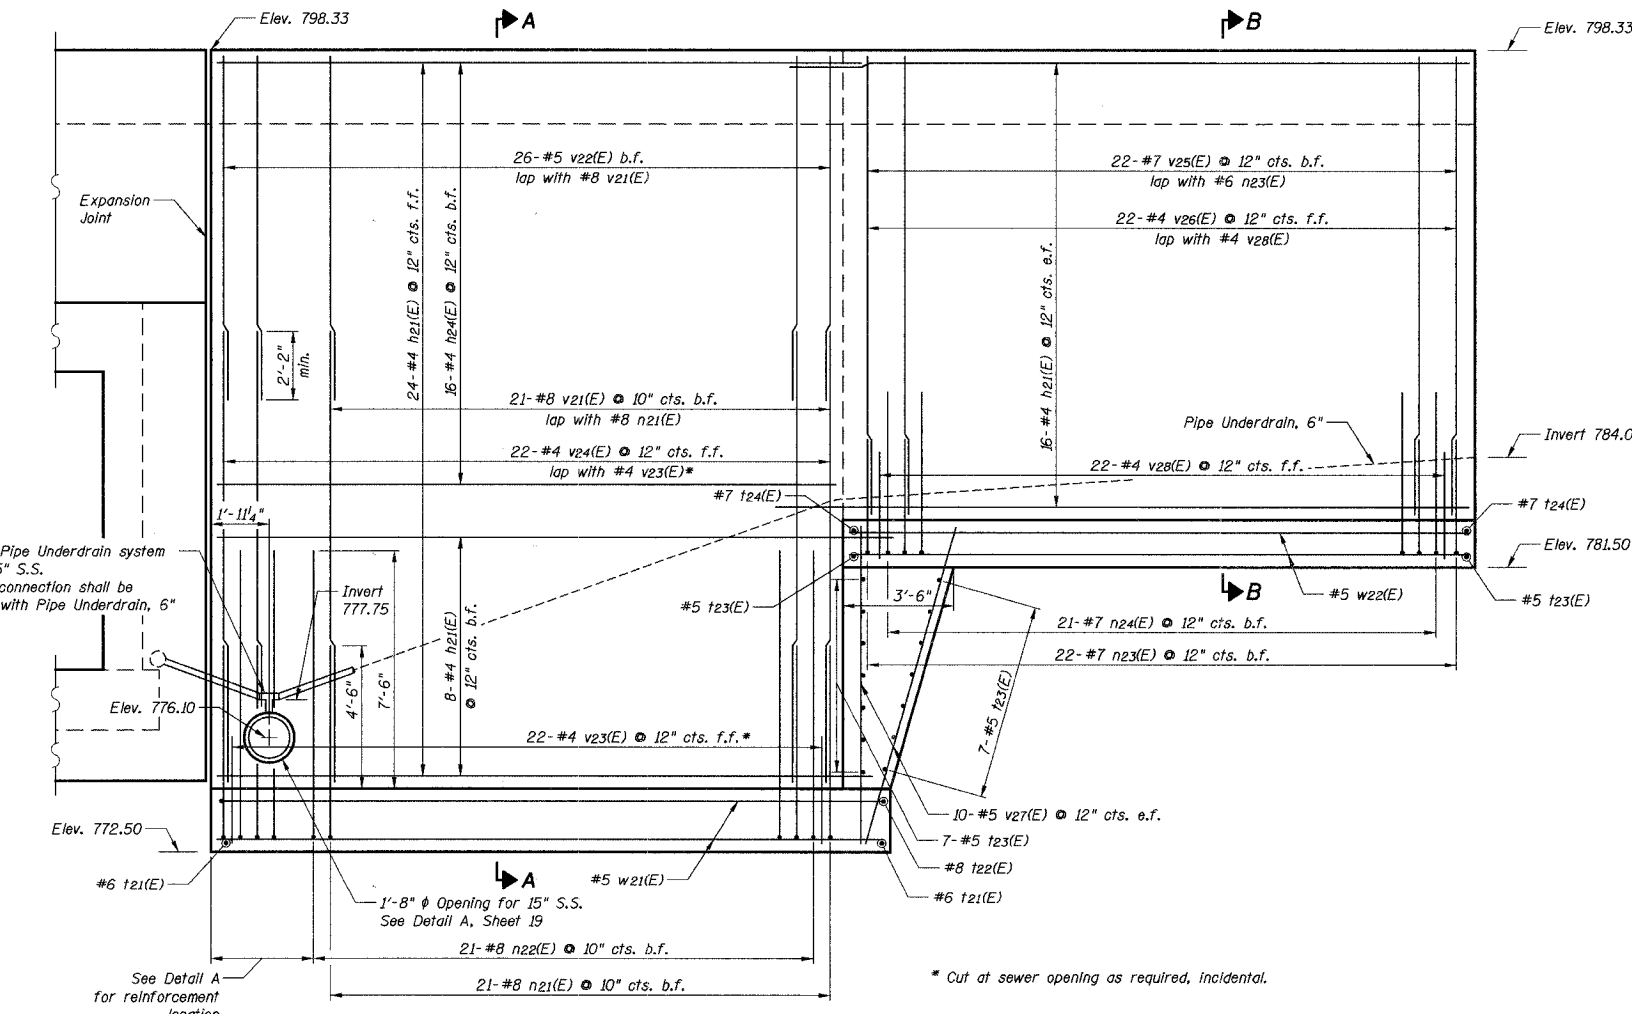

ELEVATION

Notes:
 See Sheet 18 for Sections A-A and B-B.
 b.f. = back face
 f.f. = front face
 e.f. = each face

REVISIONS	
NAME	DATE

ILLINOIS DEPARTMENT OF TRANSPORTATION
MONAVILLE ROAD BIKE PATH UNDERPASS
SOUTHEAST WINGWALL
PLAN & ELEVATION

NOT TO SCALE
 CHECKED BY: O.J.H.
 DATE: 10/18/2006