


F.A.U. RTE.	SECTION	COUNTY	TOTAL SHEETS	SHEET NO.
0177	01-00168-06-BT	LAKE	38	25
STAGE 1 - STA. 100+00 TO STA. 105+00				
FED. ROAD DIST. NO. 7 ILLINOIS FED. AID PROJECT HD-8003695				

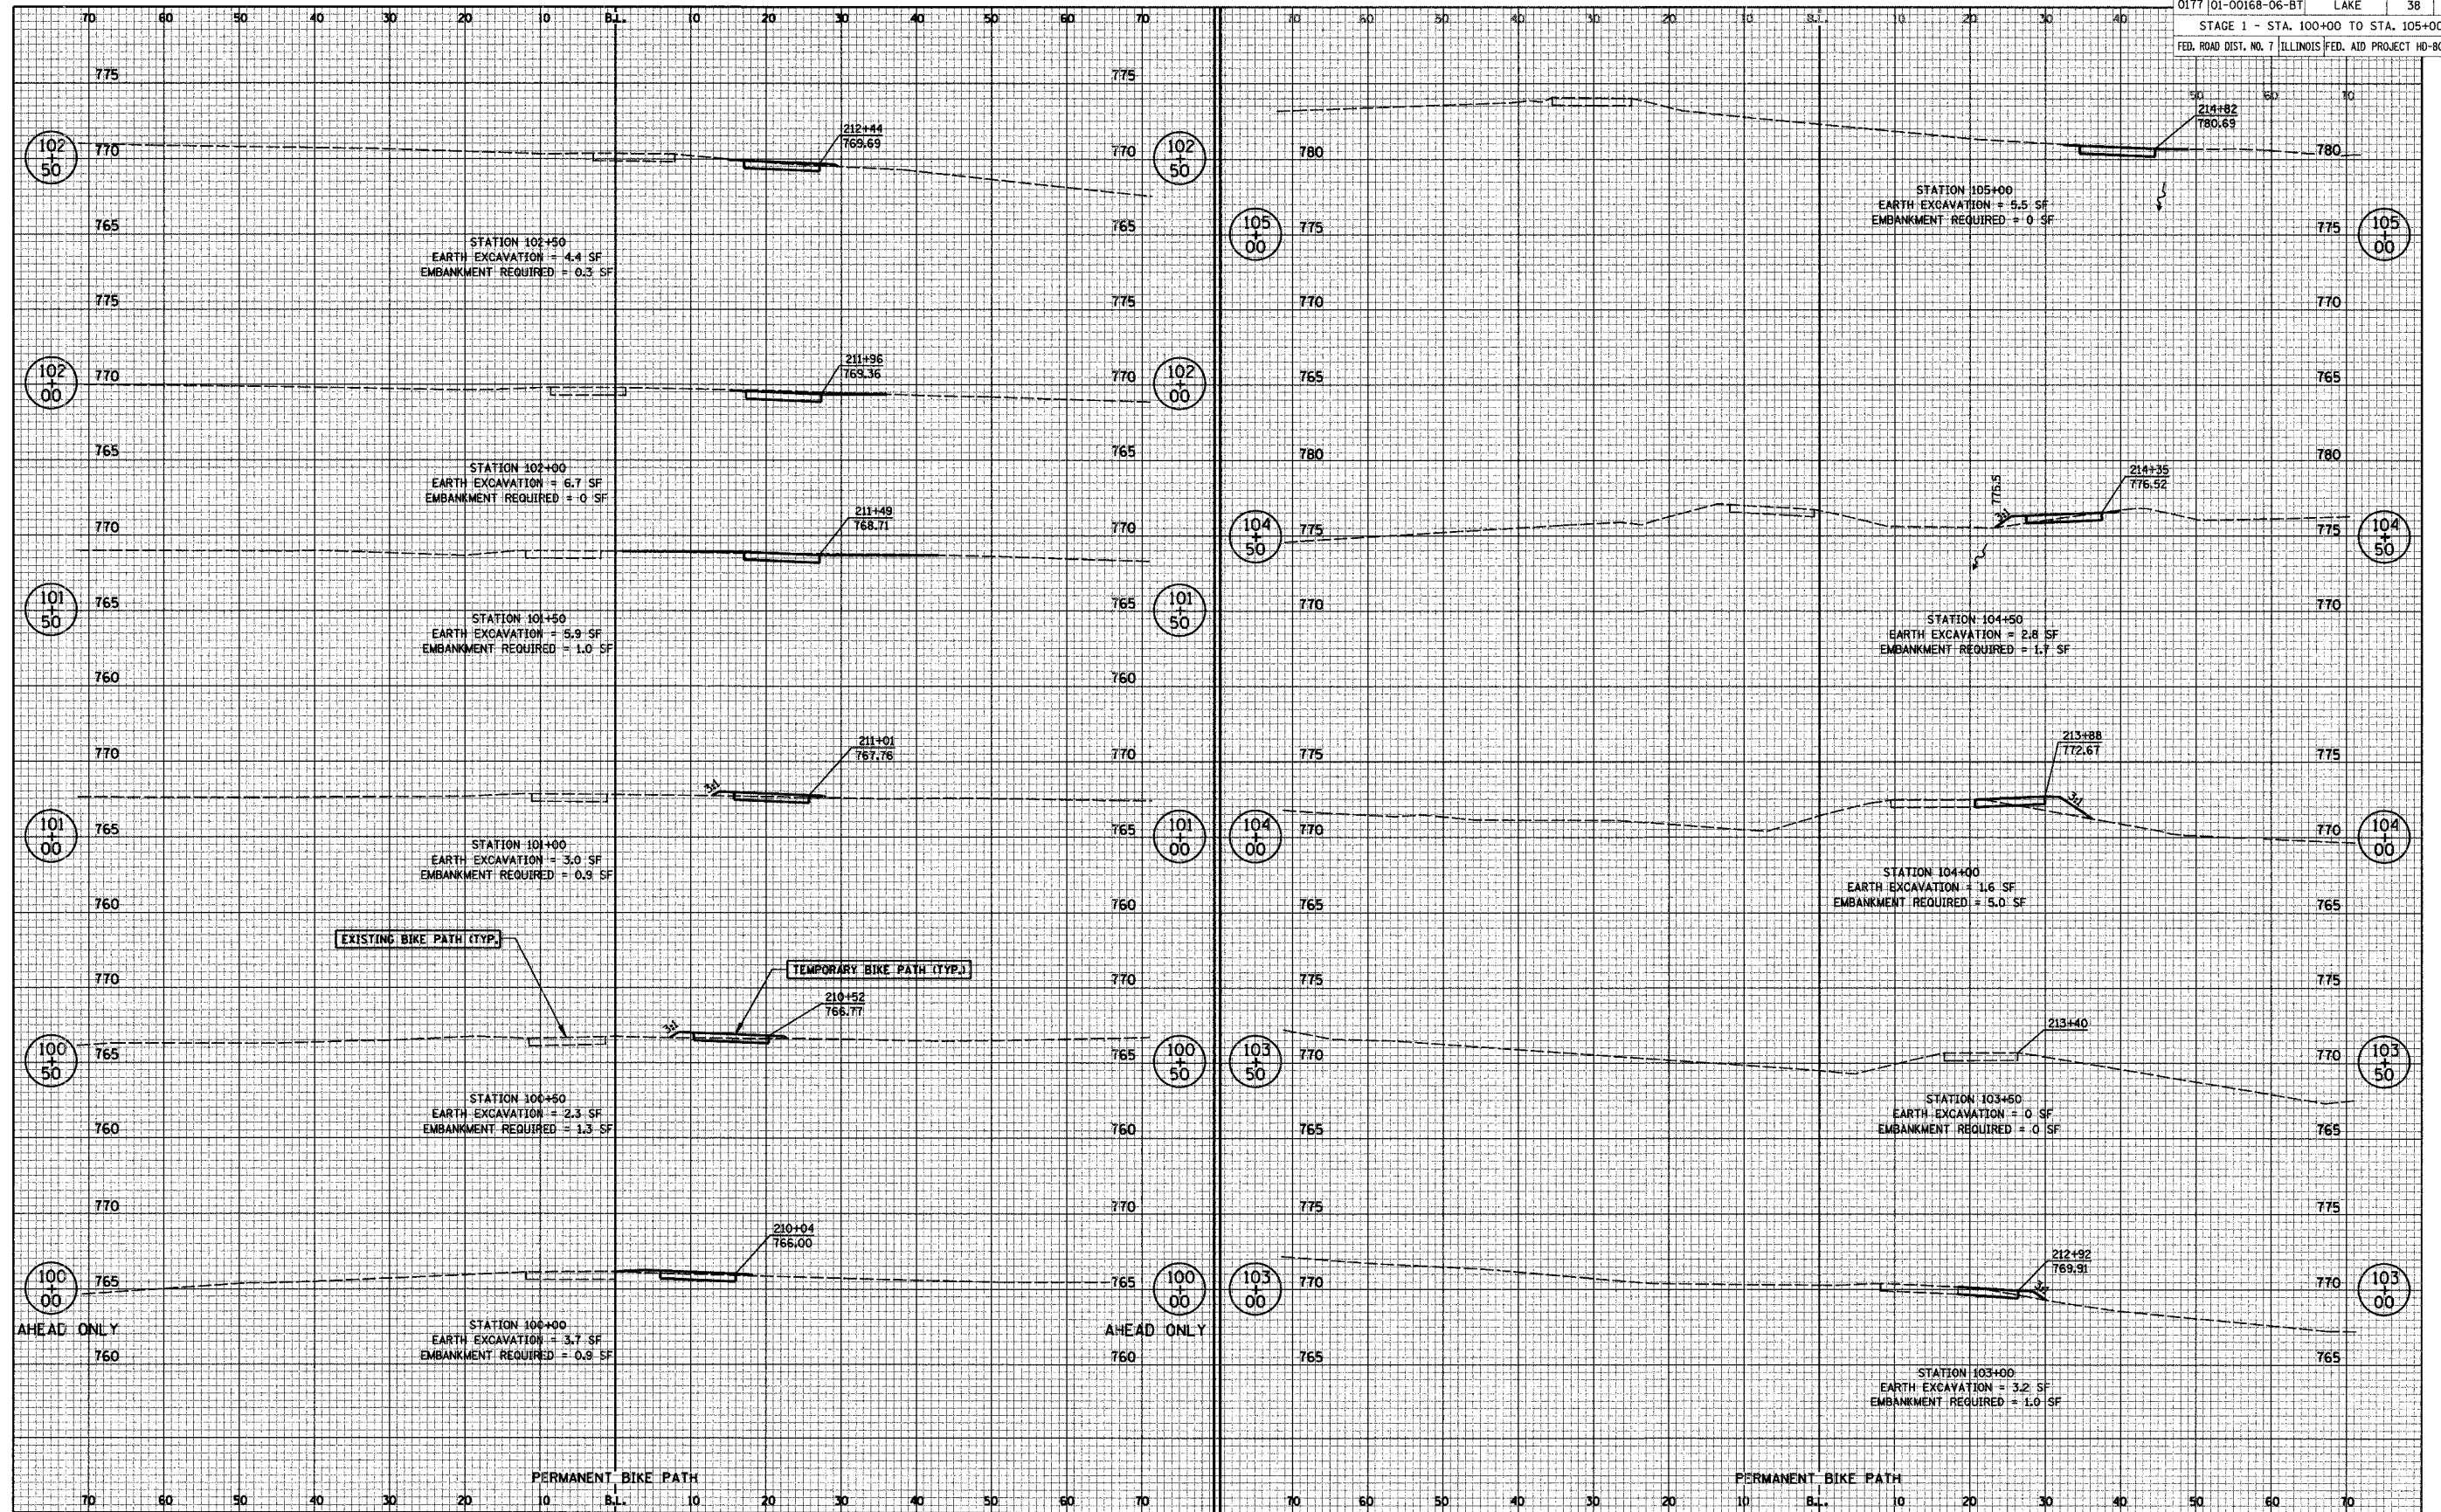

STAGE 1 CROSS SECTIONS

DATE	
BY	
SURVEYED	
PLOTTED	
CHECKED	
AREAS	
AREAS CHECKED	
FINAL SURVEY NOTE BOOK NO.	

DATE	
BY	
SURVEYED	
PLOTTED	
CHECKED	
AREAS	
AREAS CHECKED	
ORIGINAL SURVEY NOTE BOOK NO.	