


F.A.U. RTE.	SECTION	COUNTY	TOTAL SHEETS	SHEET NO.
0177	01-00168-06-BT	LAKE	38	26
STAGE 1 - STA. 105+50 TO STA. 107+00				
FED. ROAD DIST. NO. 7 ILLINOIS FED. AID PROJECT HD-8003695				

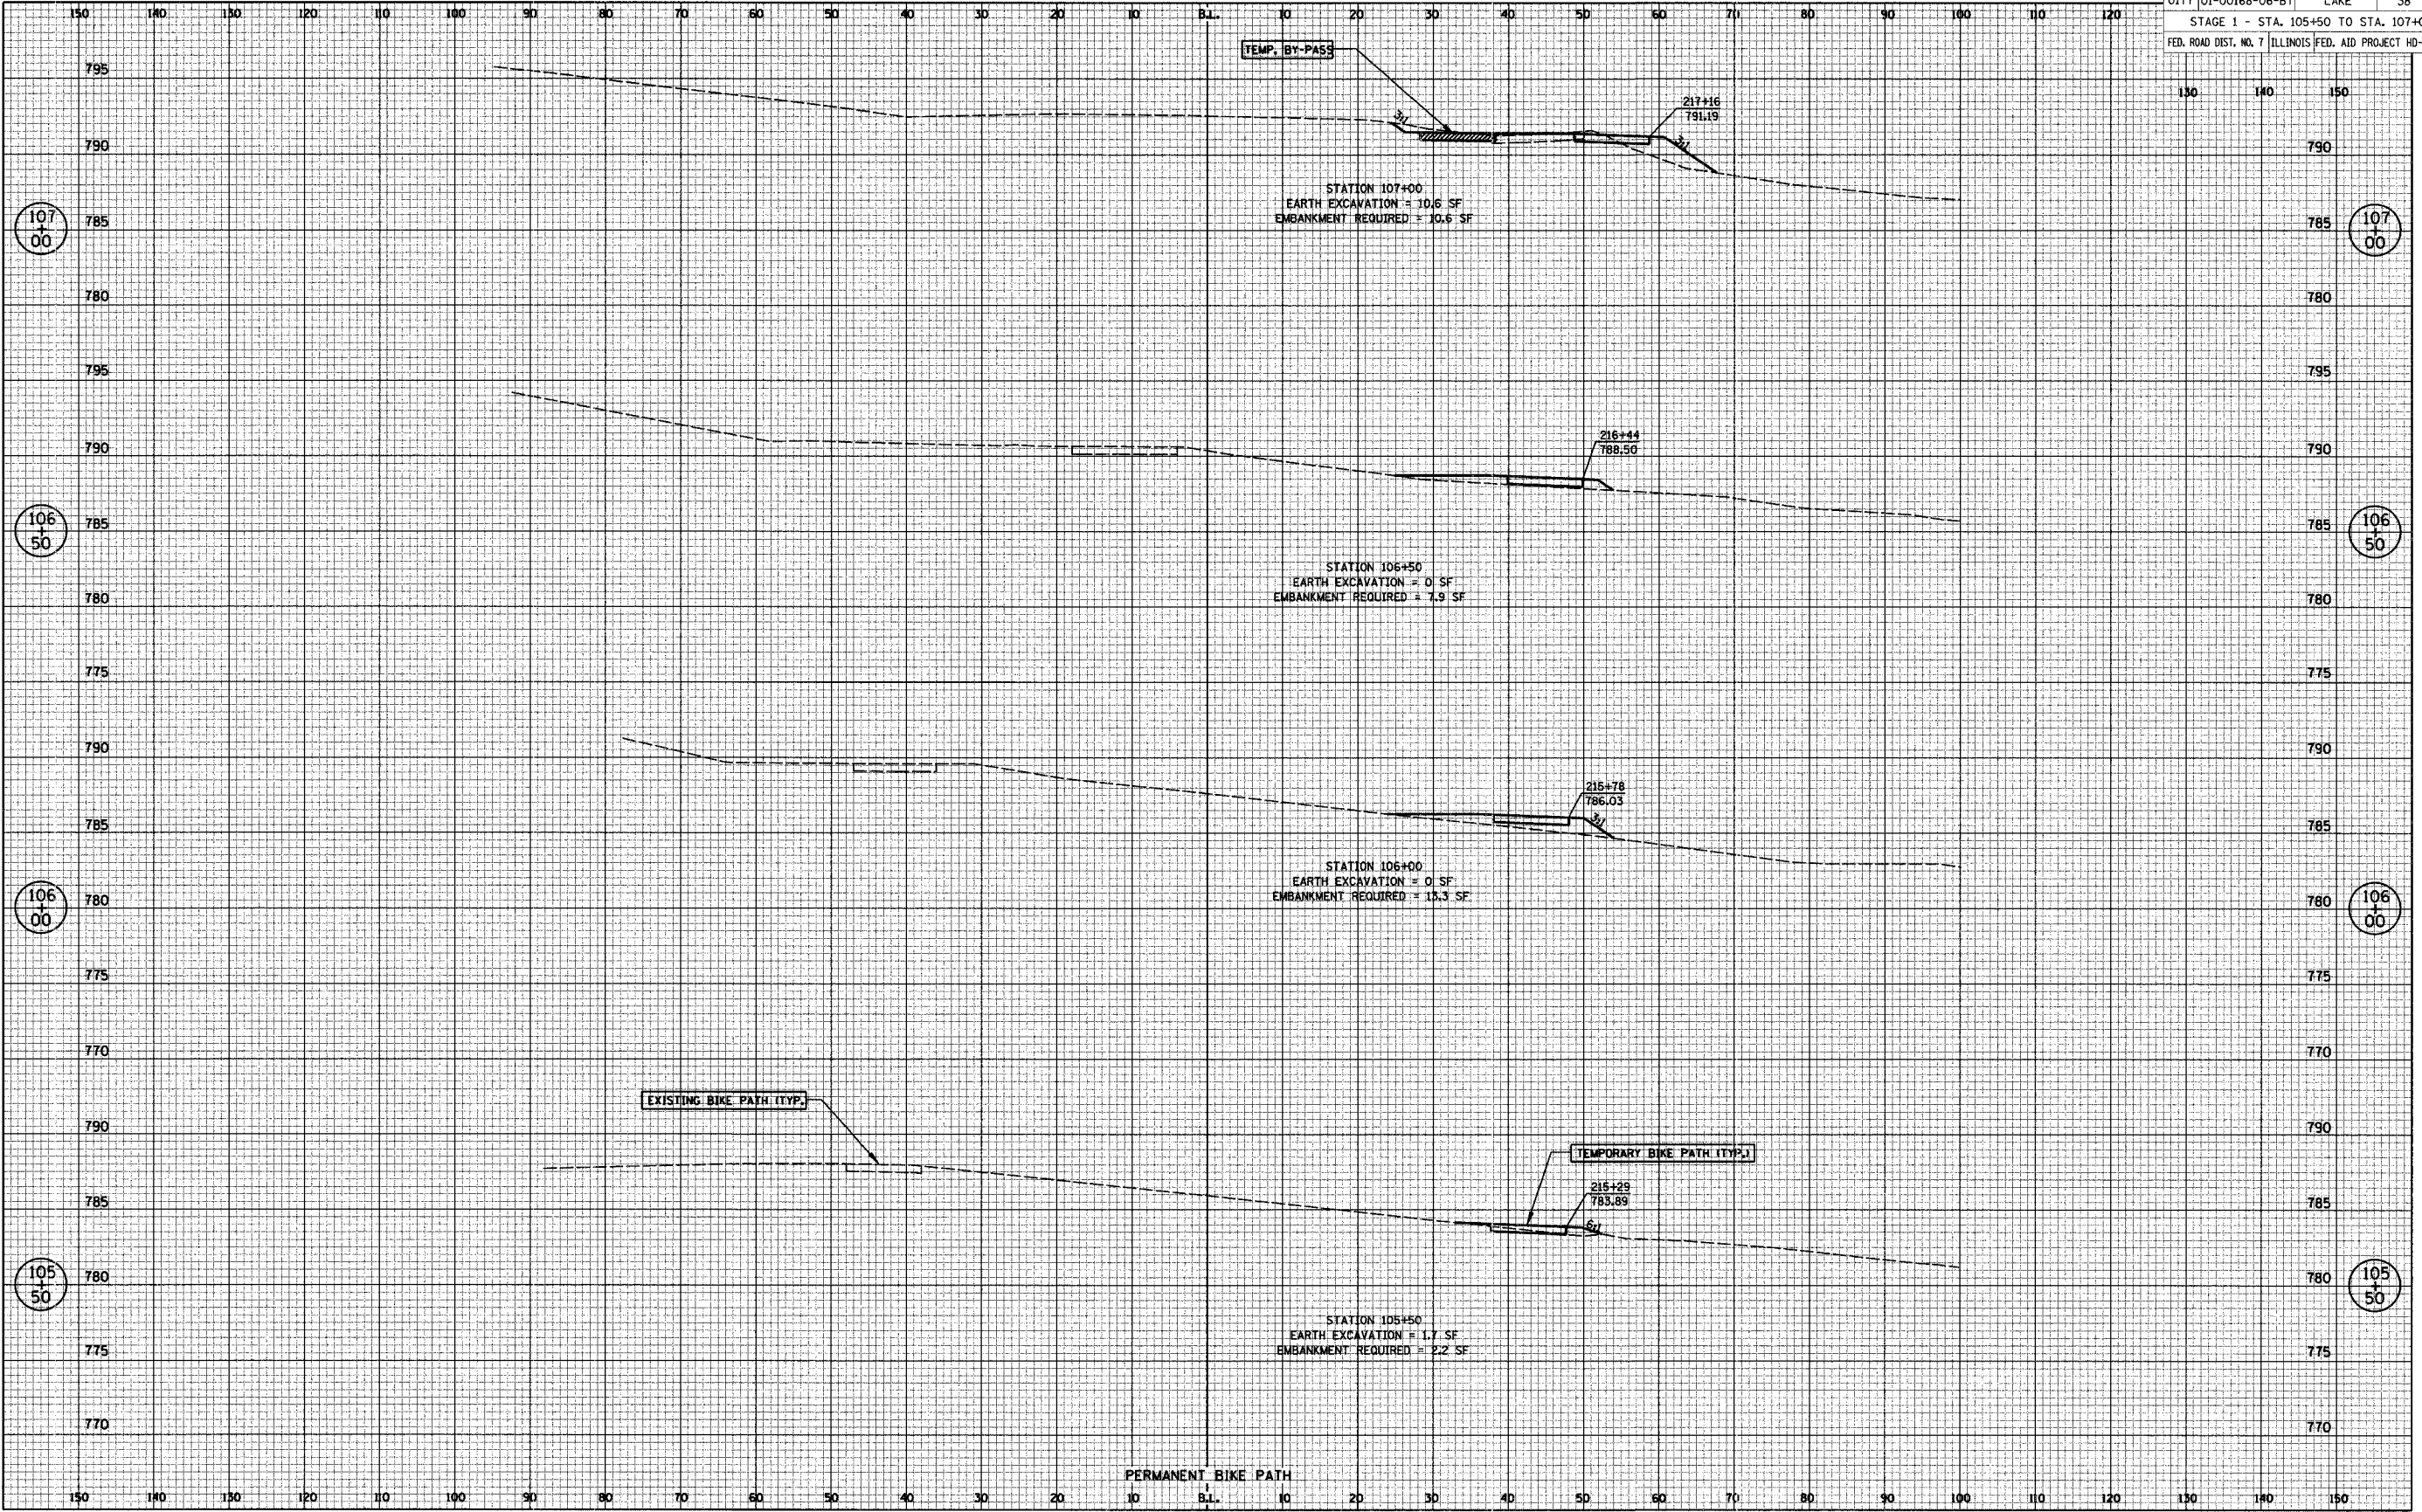

STAGE 1 CROSS SECTIONS

DATE _____ BY _____
 SURVEYED _____
 PLOTTED _____
 CHECKED _____
 AREAS CHECKED _____
FINAL SURVEY NOTE BOOK
 No. _____

DATE _____ BY _____
 SURVEYED _____
 PLOTTED _____
 CHECKED _____
 AREAS CHECKED _____
ORIGINAL SURVEY NOTE BOOK
 No. _____