


F.A.U. RTE.	SECTION	COUNTY	TOTAL SHEETS	SHEET NO.
0177	01-00168-06-BT	LAKE	38	30
STAGE 2 - STA. 105+50 TO STA. 107+00				
FED. ROAD DIST. NO. 7 ILLINOIS FED. AID PROJECT HD-8003695				

DATE	
BY	
SURVEYED	
PLOTTED	
NOTED	
AREAS CHECKED	
FINAL SURVEY NOTE BOOK NO.	

DATE	
BY	
SURVEYED	
PLOTTED	
NOTED	
AREAS CHECKED	
ORIGINAL SURVEY NOTE BOOK NO.	

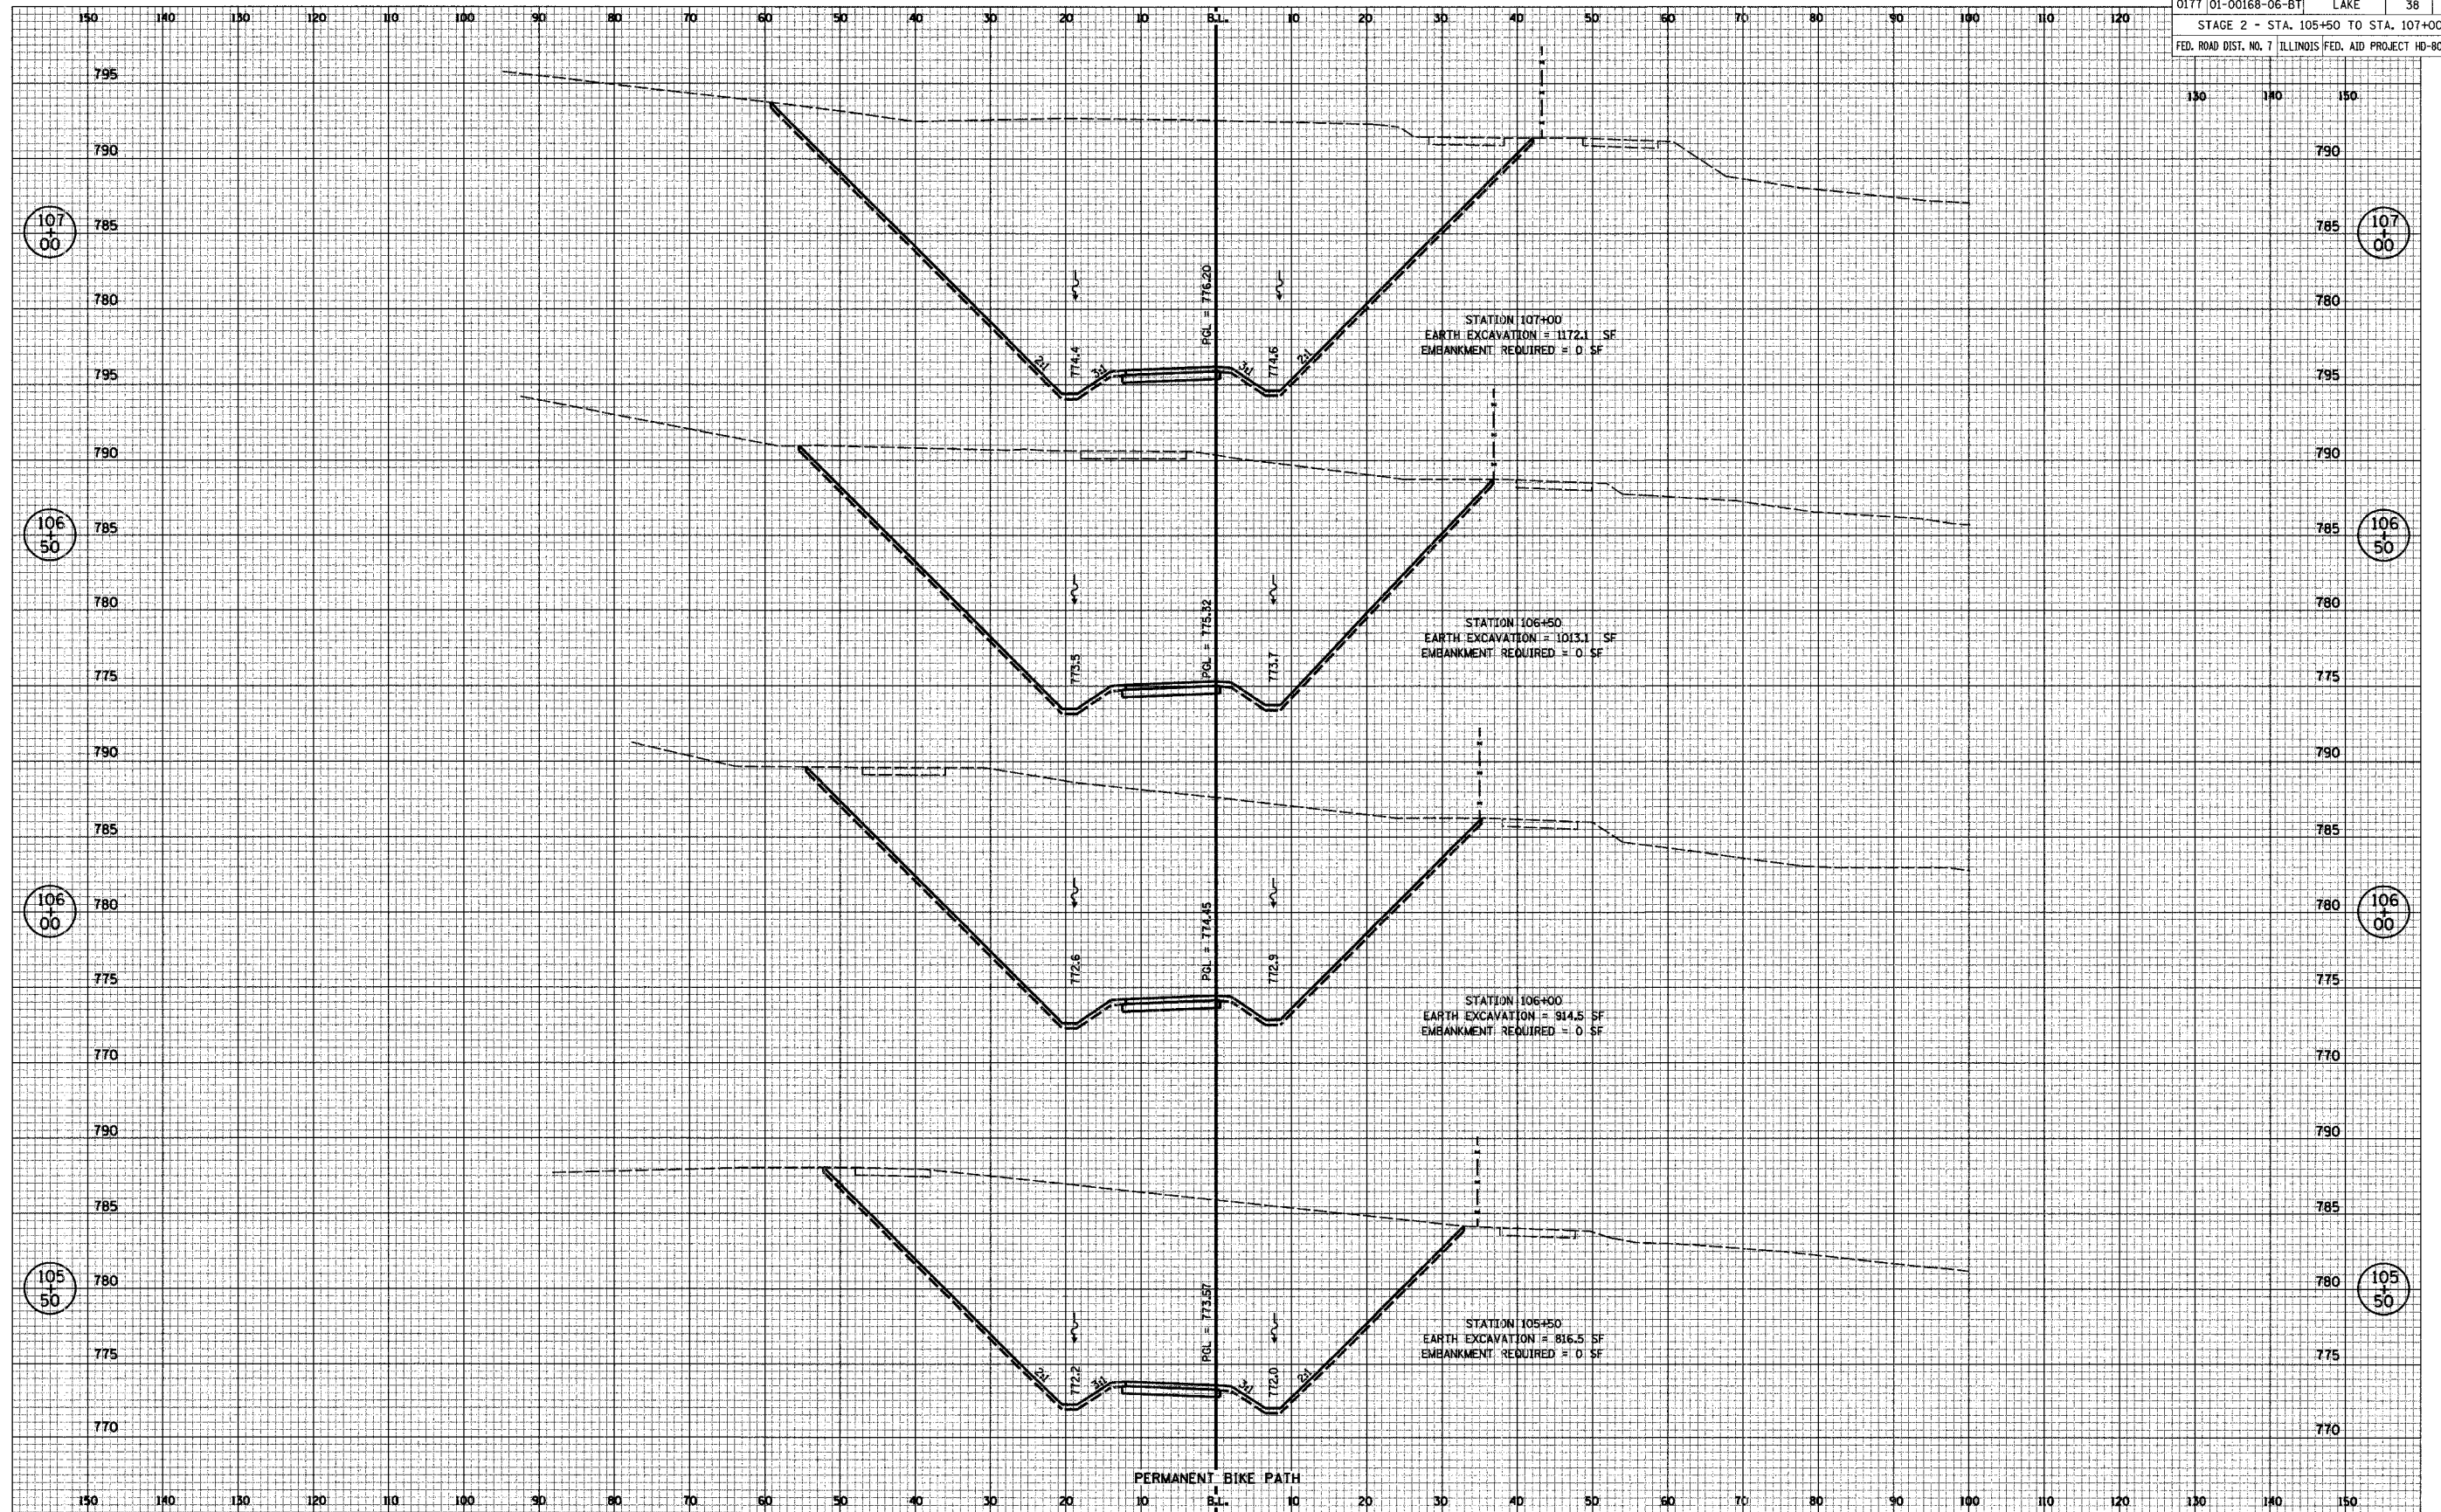

STAGE 2 CROSS SECTIONS