


F.A.U. RTE.	SECTION	COUNTY	TOTAL SHEETS	SHEET NO.
0177	01-00168-06-BT	LAKE	38	32
STAGE 2 - STA. 110+00 TO STA. 118+00				
FED. ROAD DIST. NO. 7 ILLINOIS FED. AID PROJECT HD-80036953				

FINAL SURVEY NOTE BOOK No. _____

SURVEYED	DATE
PLOTTED	
AREAS CHECKED	

ORIGINAL SURVEY NOTE BOOK No. _____

SURVEYED	DATE
PLOTTED	
AREAS CHECKED	

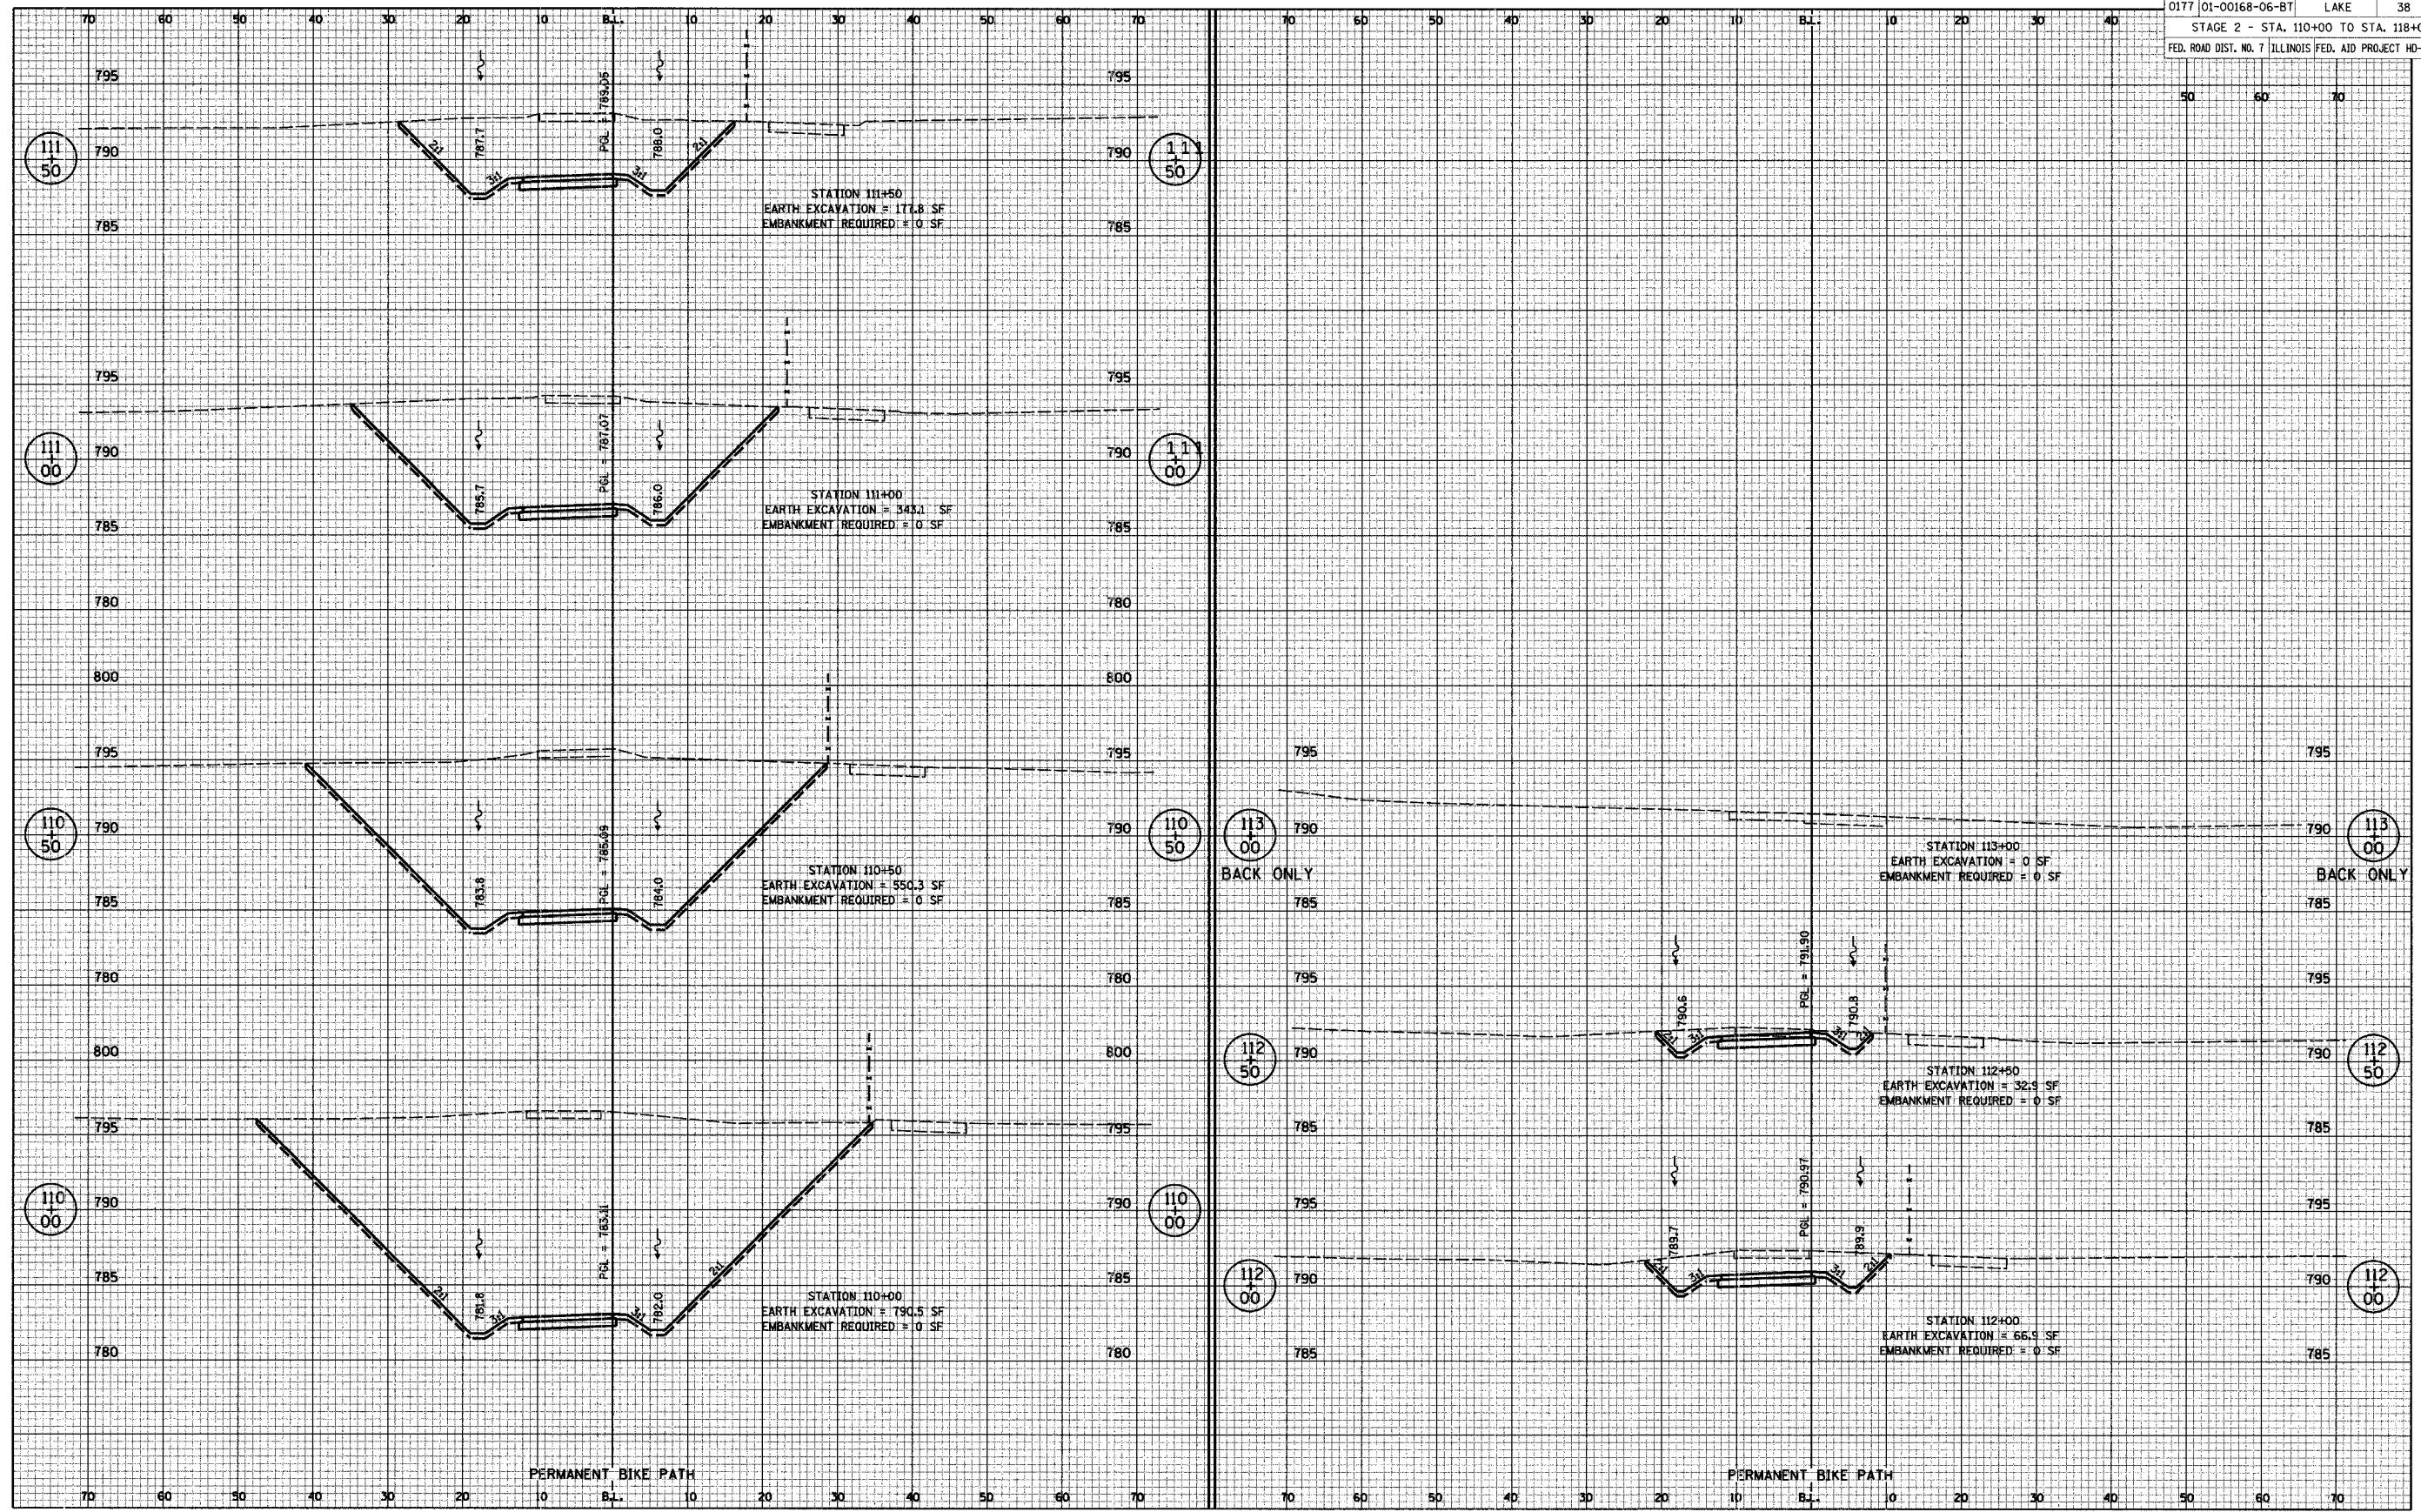

STAGE 2 CROSS SECTIONS