

F.A.U. RTE.	SECTION	COUNTY	TOTAL SHEETS	SHEET NO.
0177	01-00168-06-BT	LAKE	38	36
STAGE 3 - STA. 110+00 TO STA. 113+00				
FED. ROAD DIST. NO. 7 ILLINOIS FED. AID PROJECT HD-8003695				

DATE _____ BY _____


SURVEYED _____
 PLOTTED _____
 CHECKED _____
 AREAS CHECKED _____

FINAL SURVEY NOTE BOOK No. _____

DATE _____ BY _____

SURVEYED _____
 PLOTTED _____
 CHECKED _____
 AREAS CHECKED _____

ORIGINAL SURVEY NOTE BOOK No. _____

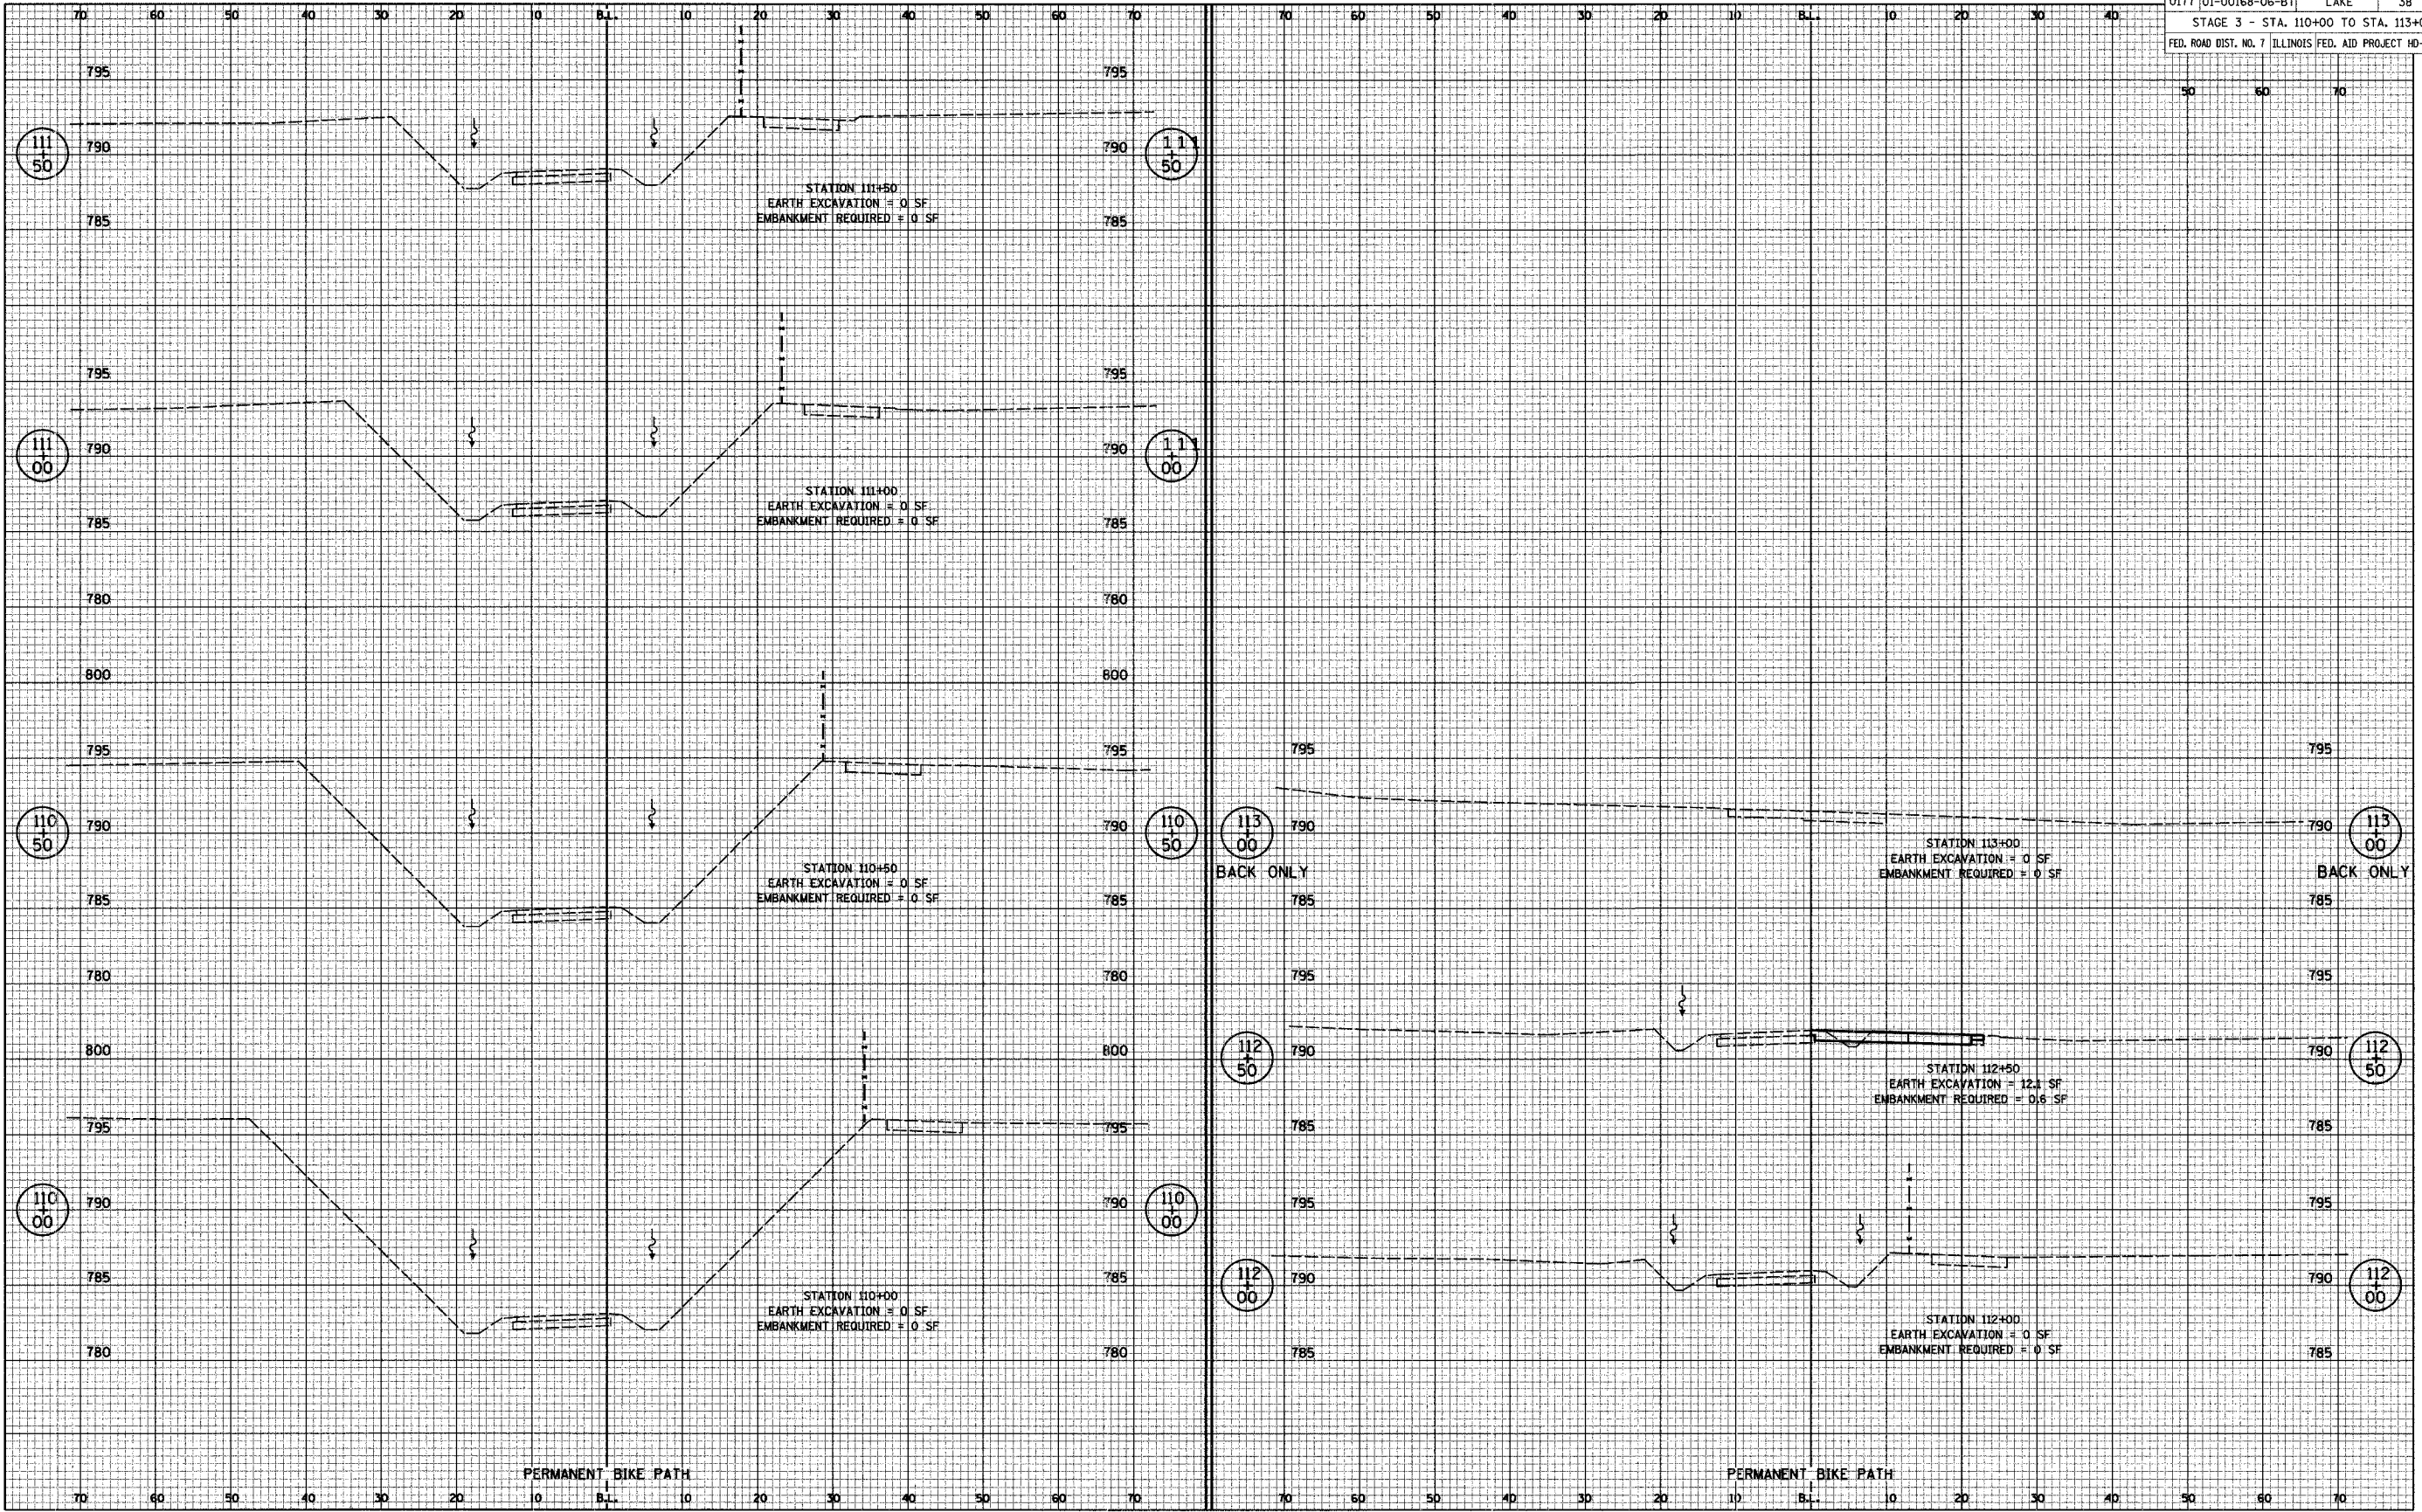

STAGE 3 CROSS SECTIONS