


F.A.U. RTE.	SECTION	COUNTY	TOTAL SHEETS	SHEET NO.
0177	01-00168-06-BT	LAKE	38	37
MONAVILLE ROAD - STA. 20+25 TO STA. 21+00				
FED. ROAD DIST. NO. 7 ILLINOIS FED. AID PROJECT HD-8003695				

FINAL SURVEY NOTE BOOK No. _____

SURVEYED	DATE
PLOTTED	
REVISED	
AREAS CHECKED	

ORIGINAL SURVEY NOTE BOOK No. _____

SURVEYED	DATE
PLOTTED	
REVISED	
AREAS CHECKED	

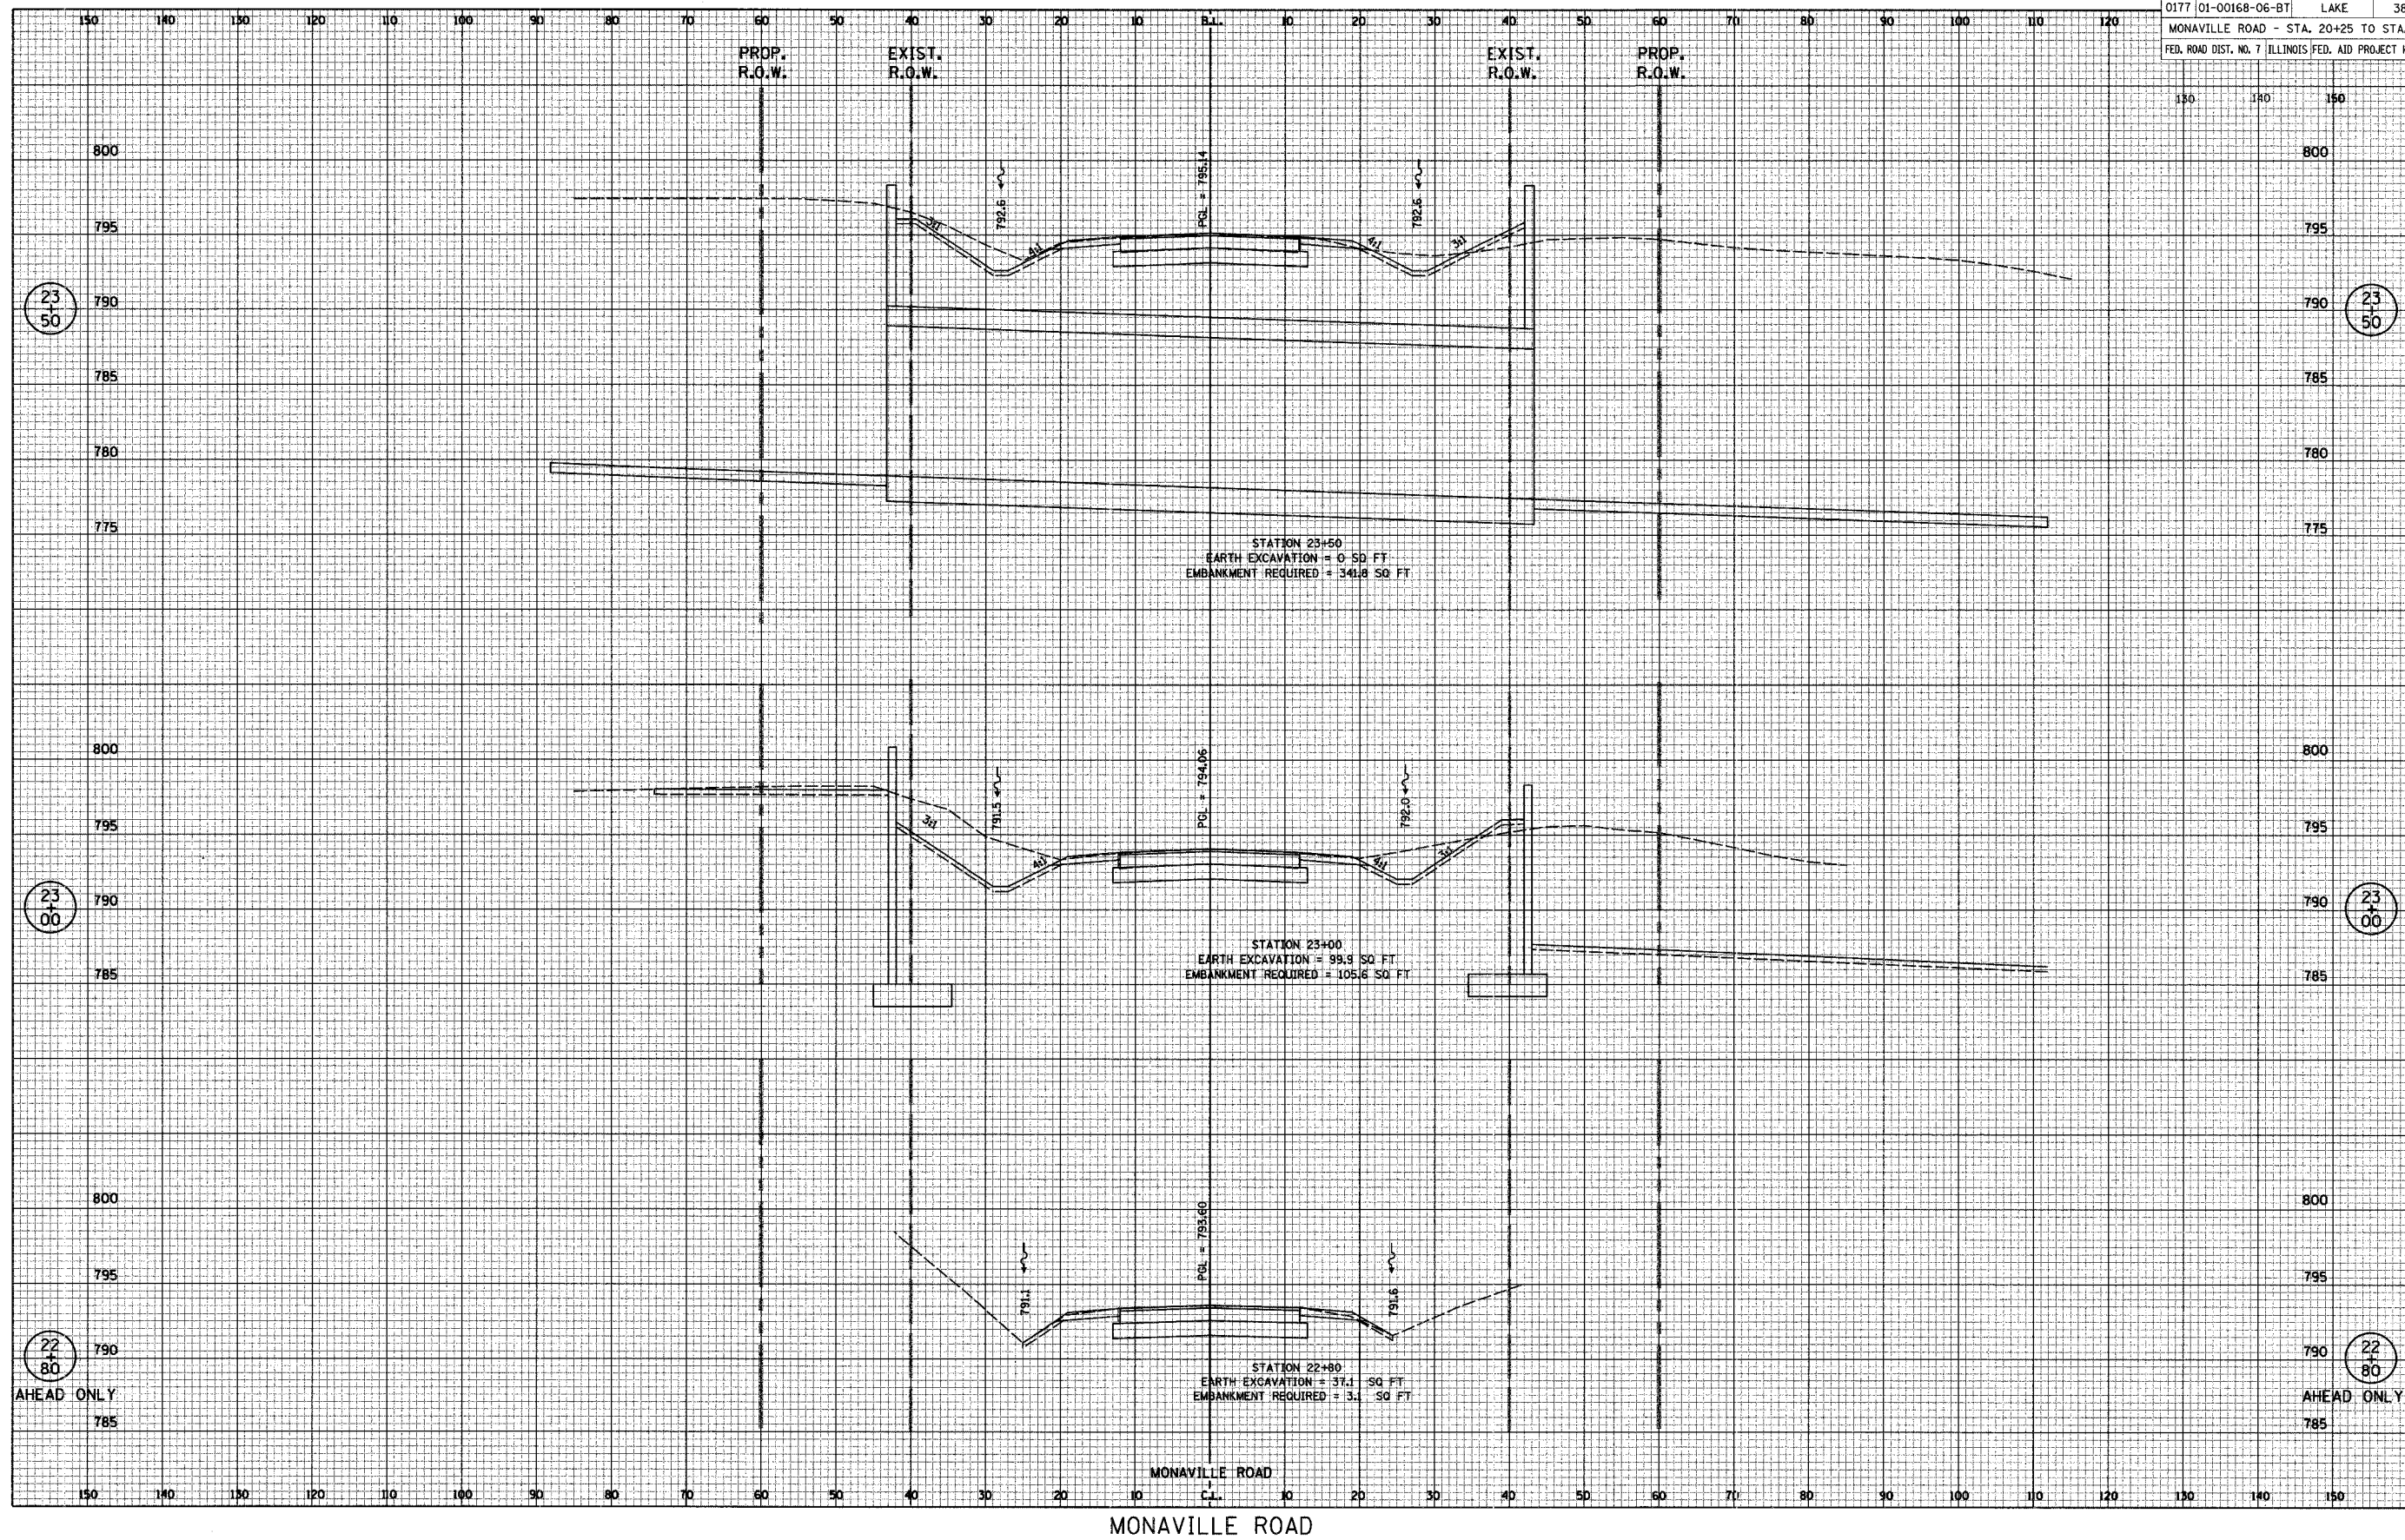

AHEAD ONLY

AHEAD ONLY

MONAVILLE ROAD