

ROUTE	SECTION	COUNTY	Total Sheets	Sheet No.
FAS 450	03-00125-00-RS	WARREN	3	1
PROJECT NO. RS-450(109)				

CONTRACT NO. 89388

STATE OF ILLINOIS DEPARTMENT OF TRANSPORTATION PLANS FOR PROPOSED LOCAL AGENCY IMPROVEMENT STR PROJECT

INDEX OF SHEETS

1. COVER SHEET
2. SUMMARY OF QUANTITIES, ENTRANCE, INTERSECTION, AND BUTT JOINT DETAILS
3. TYPICAL CROSS SECTIONS OF ROADWAY

LIST OF STANDARDS (see proposal)

- 701001-01 TYPICAL APPLICATION OF TRAFFIC CONTROL DEVICES
- 701006-02
- 701011-01
- 701201-02
- 701301-02
- 701306-01
- 701311-02
- 702001-06
- 780001-01 TYPICAL PAVEMENT MARKINGS
- BLR 23-1 TRAFFIC BARRIER TERMINAL, TYPE I
- BLR 24-1 MAILBOX TURNOUT FOR LOCAL ROADS

DESIGN CRITERIA




- MIN. ROW 60'
- MAX. GRADE
- MIN. S.D.
- DESIGN SPEED 50 M.P.H.
- CURRENT A.D.T. 1000 (2000)
- FUNCTIONAL CLASSIFICATION: MAJOR COLLECTOR 3R GUIDELINES

QC/QA BITUMINOUS PROJECT

JOB NO. C-94-025-06
CONTRACT NO. 89388

J.U.L.I.E. 1-800-892-0123

F.A.S. ROUTE 450 SECTION 03-00125-00-RS
PROJECT RS-450(109)

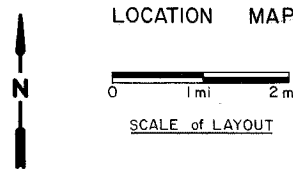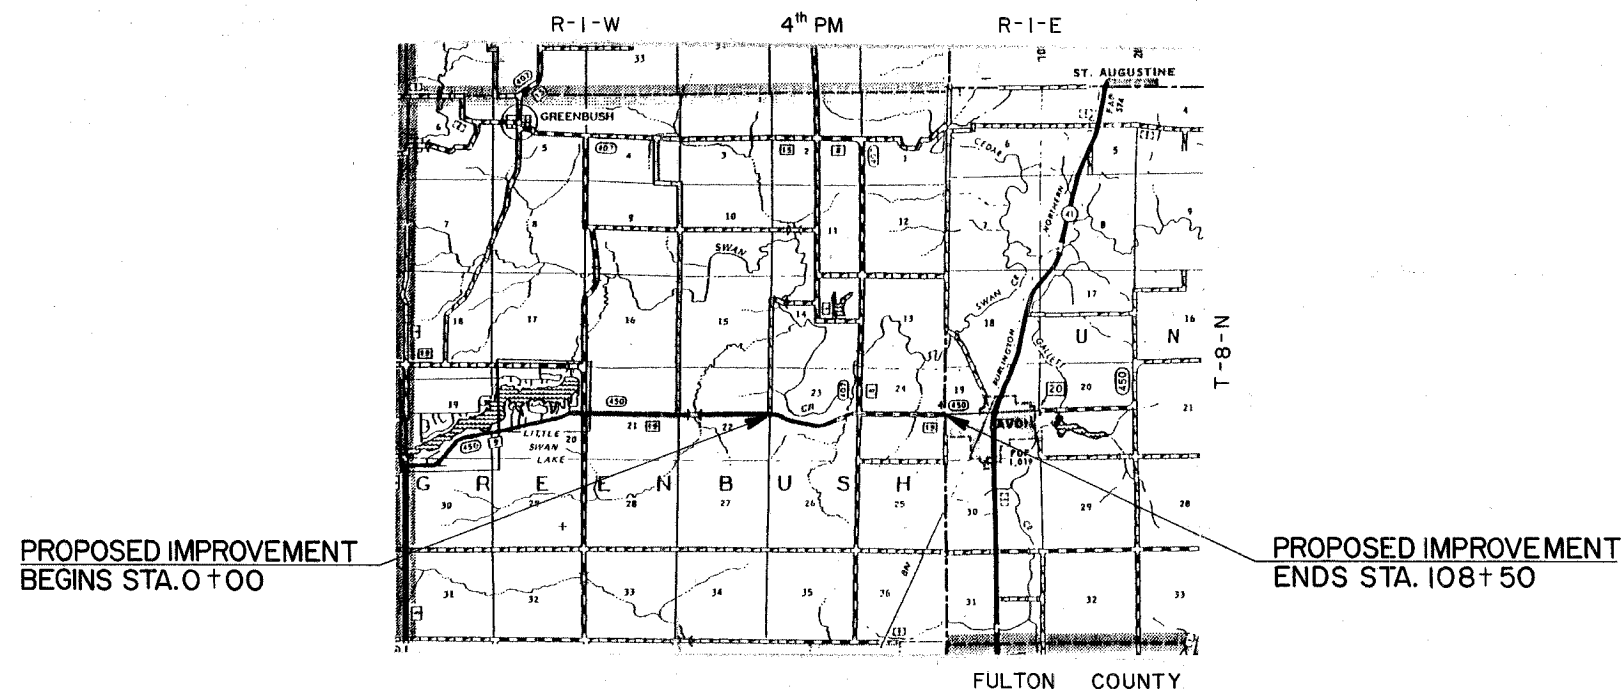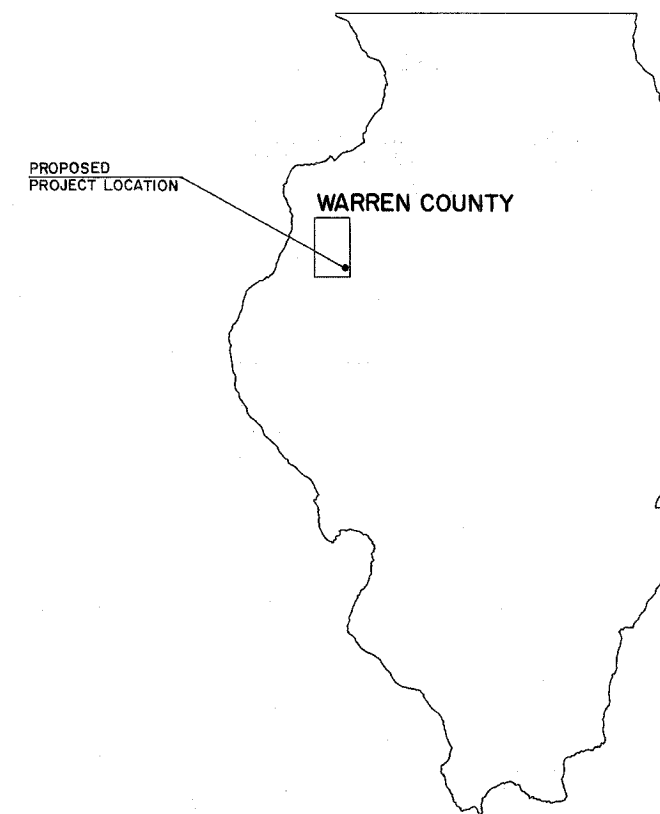

TOTAL and NET LENGTH of IMPROVEMENT: 10,850 Feet = 2.055 Miles



LICENSE EXPIRES 11/07 DATE

THESE PLANS WERE PREPARED BY ME OR A FULL TIME MEMBER OF MY STAFF WORKING UNDER MY PERSONAL SUPERVISION.

Jimmy B. Justus 4/17/06
JIMMY B. JUSTUS, P.E. 062-040197 DATE
COUNTY ENGINEER

APPROVED	<i>April 17</i>	20 <u>06</u>
	<i>Jimmy B. Justus</i>	COUNTY ENGINEER
APPROVED		20 <u>06</u>
		ROAD COMMISSIONER
PASSED	<i>April 20</i>	20 <u>06</u>
	<i>John Laballe</i>	DISTRICT FOUR ENGINEER OF LOCAL ROADS & STREETS
Releasing For Bid Based on Limited Review	<i>April 21</i>	20 <u>06</u>
	<i>John Laballe</i>	DEPUTY DIRECTOR OF HIGHWAYS, REGION THREE ENGINEER
		STATE OF ILLINOIS DEPARTMENT OF TRANSPORTATION