


ROUTE	SECTION	COUNTY	Total Sheets	Sheet No
FAS 450	03-00125-00-RS	WARREN	3	3


PROJECT NO. RS-450(109)

CONTRACT NO. 89388


TYPICAL CROSS SECTION - EXISTING PCC PAVEMENT SECTION
STA. 0+00 to STA. 42+24

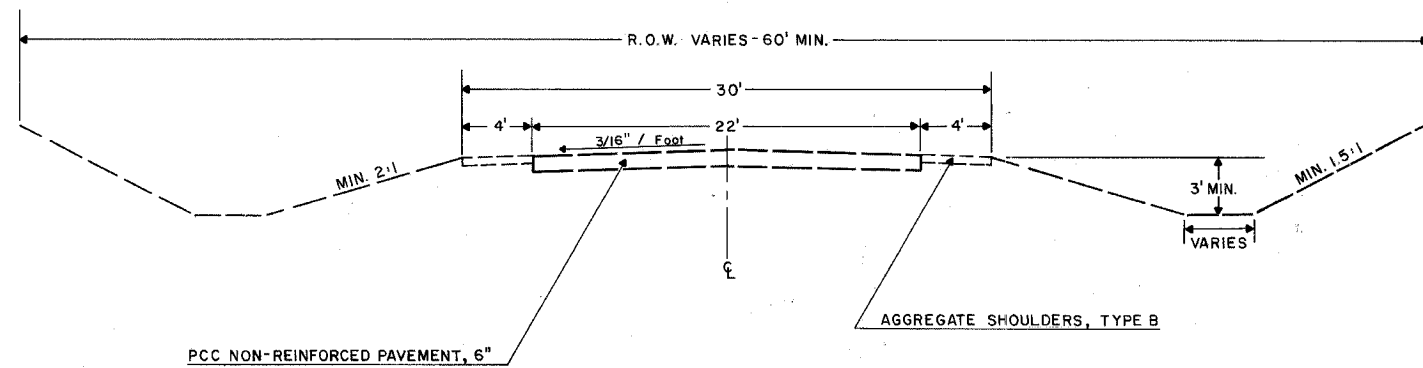

TYPICAL CROSS SECTION - EXISTING BITUMINOUS SECTION
STA. 42+24 to STA. 108+50

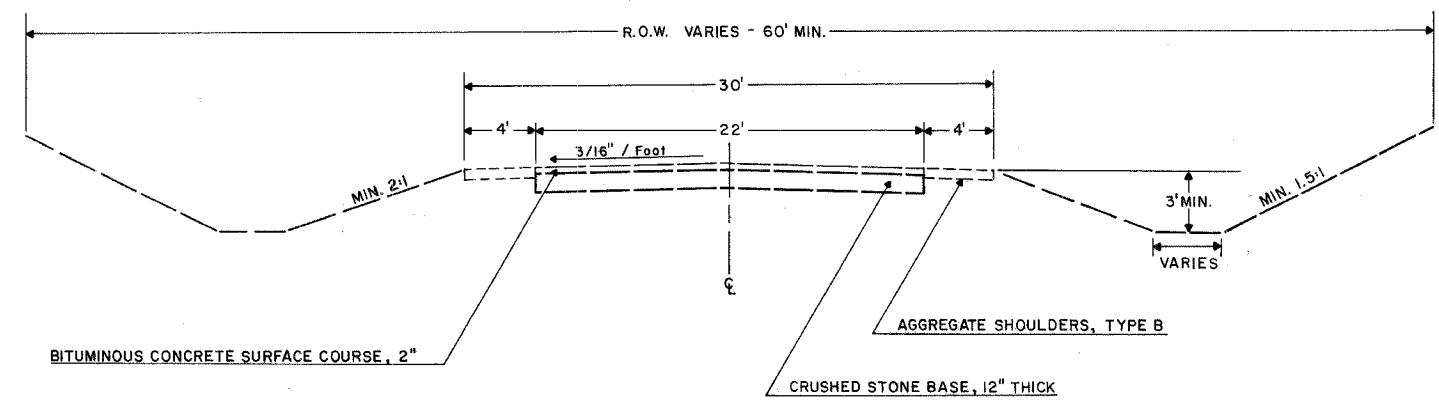

PROPOSED TYPICAL CROSS SECTION
STA. 0+00 to STA. 42+24

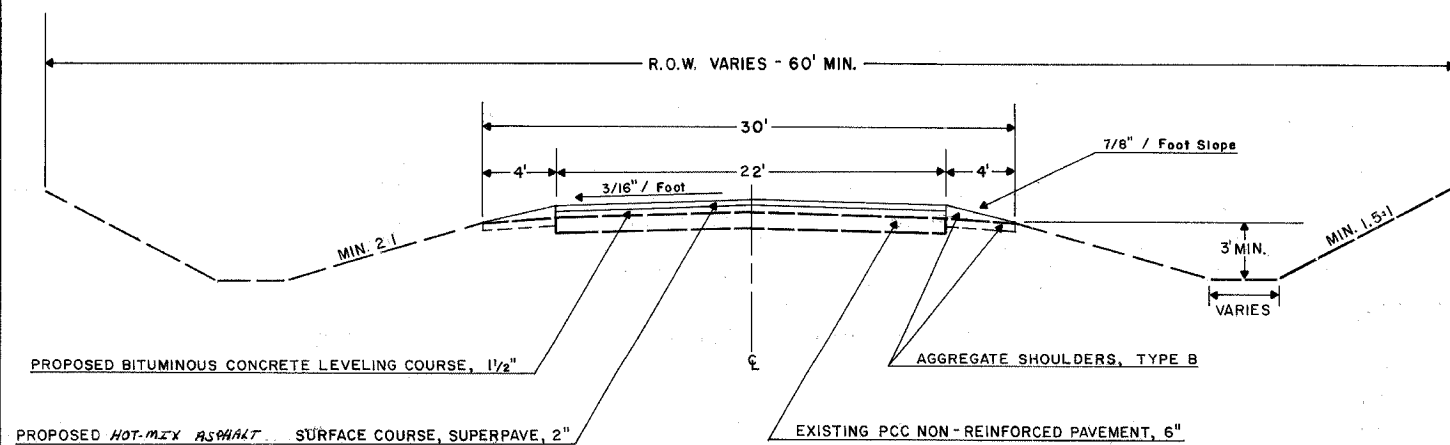

PROPOSED TYPICAL CROSS SECTION
STA. 42+24 to STA. 108+50

