


SEC. 36 T22N R8E, 3rd P.M.


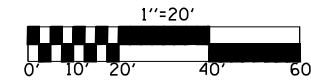


F.A.P. RTE.	SECTION	COUNTY	TOTAL SHEETS	SHEET NO.
709	105BR-5	CHAMPAIGN	31	7

STA. 2069+00 TO STA. 2075+00
FED. ROAD DIST. NO. ILLINOIS FED. AID PROJECT




PLAN	SURVEYED	DATE
NO. _____	BY _____	_____

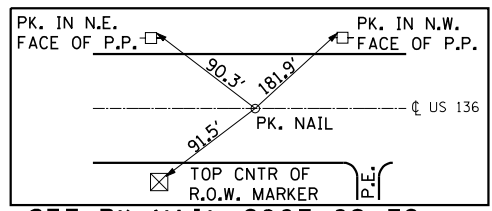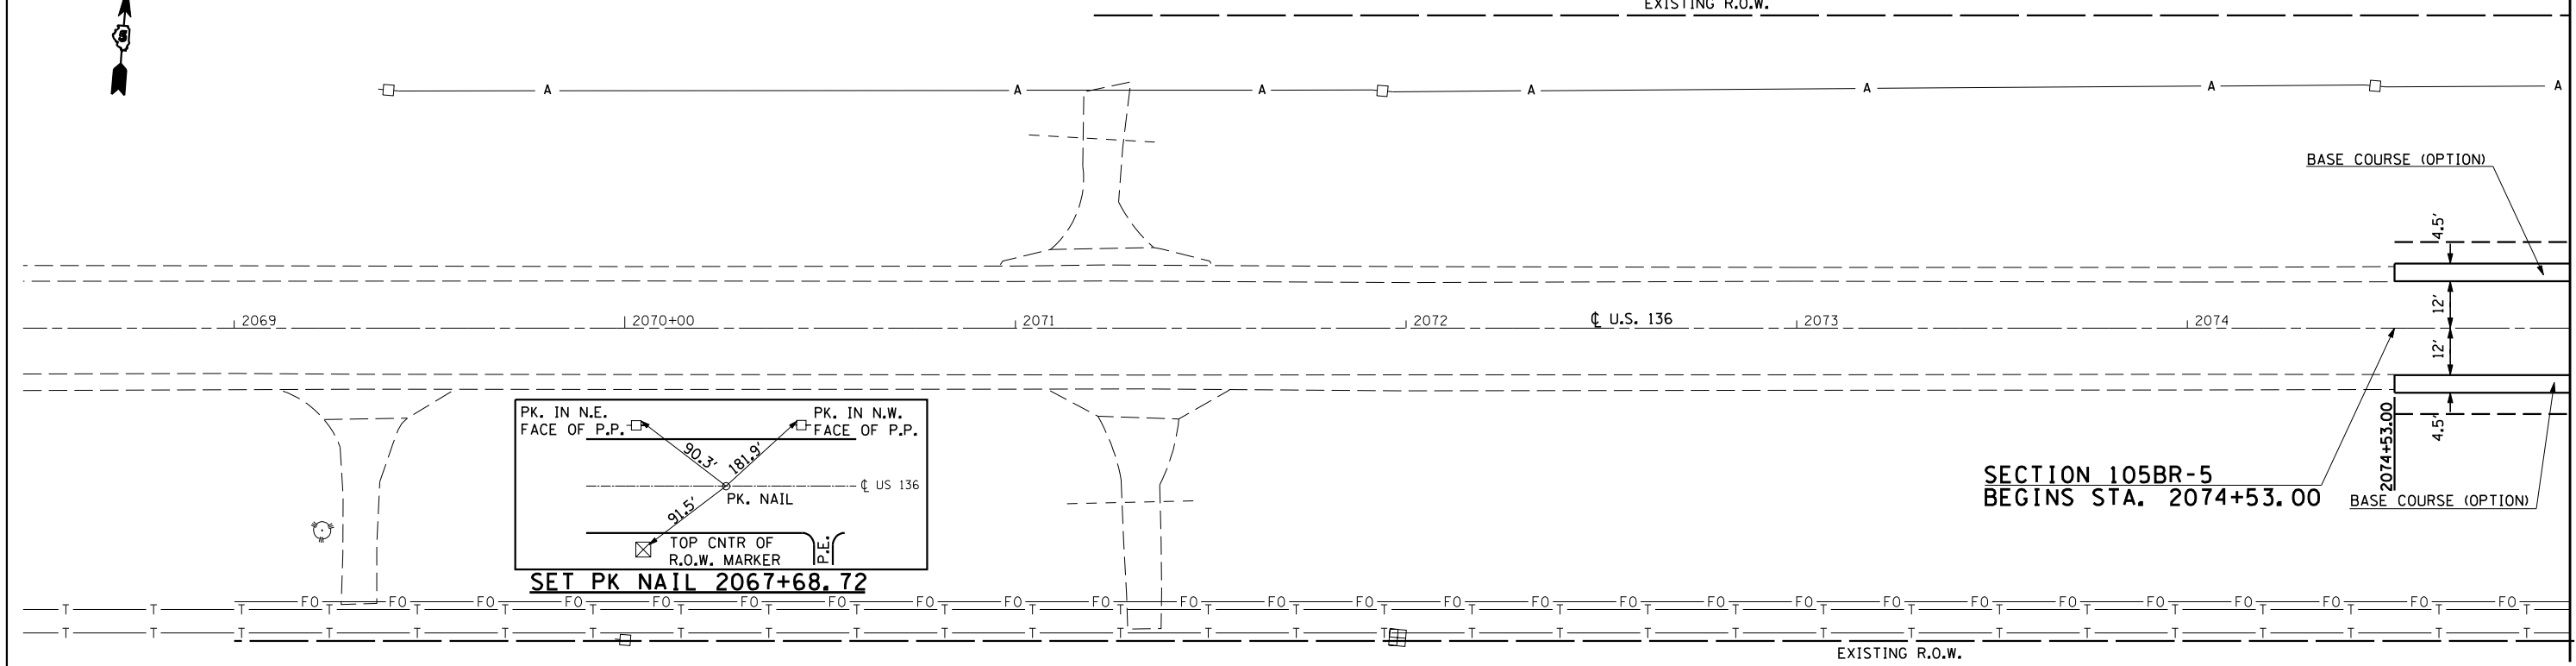

SEC. 1 T22N R8E, 3rd P.M.

PROFILE	SURVEYED	DATE
NO. _____	BY _____	_____

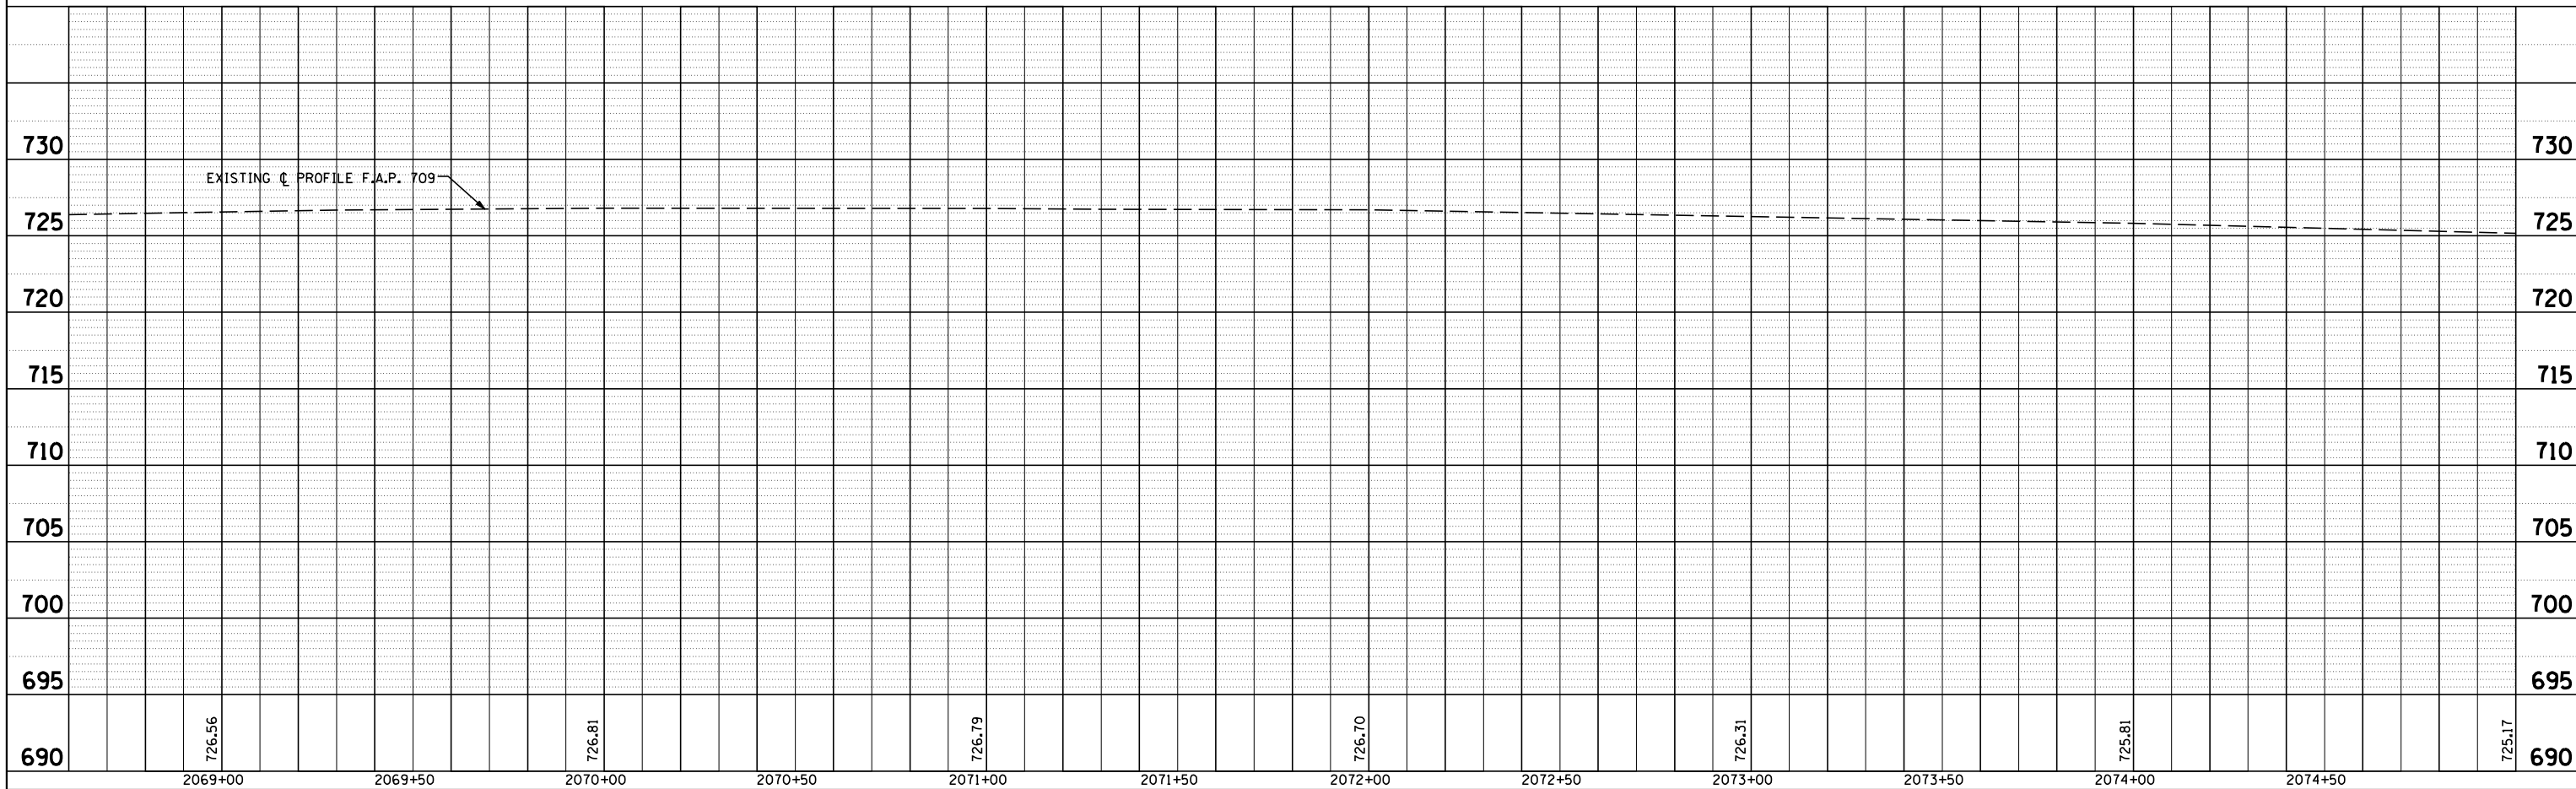

PRFM008-1 JAN 12-04-2000