


F.A.P. RTE.	SECTION	COUNTY	TOTAL SHEETS	SHEET NO.
709	105BR-5	CHAMPAIGN	31	8
STA. 2075+00 TO STA. 2081+40				
FED. ROAD DIST. NO.		ILLINOIS	FED. AID PROJECT	

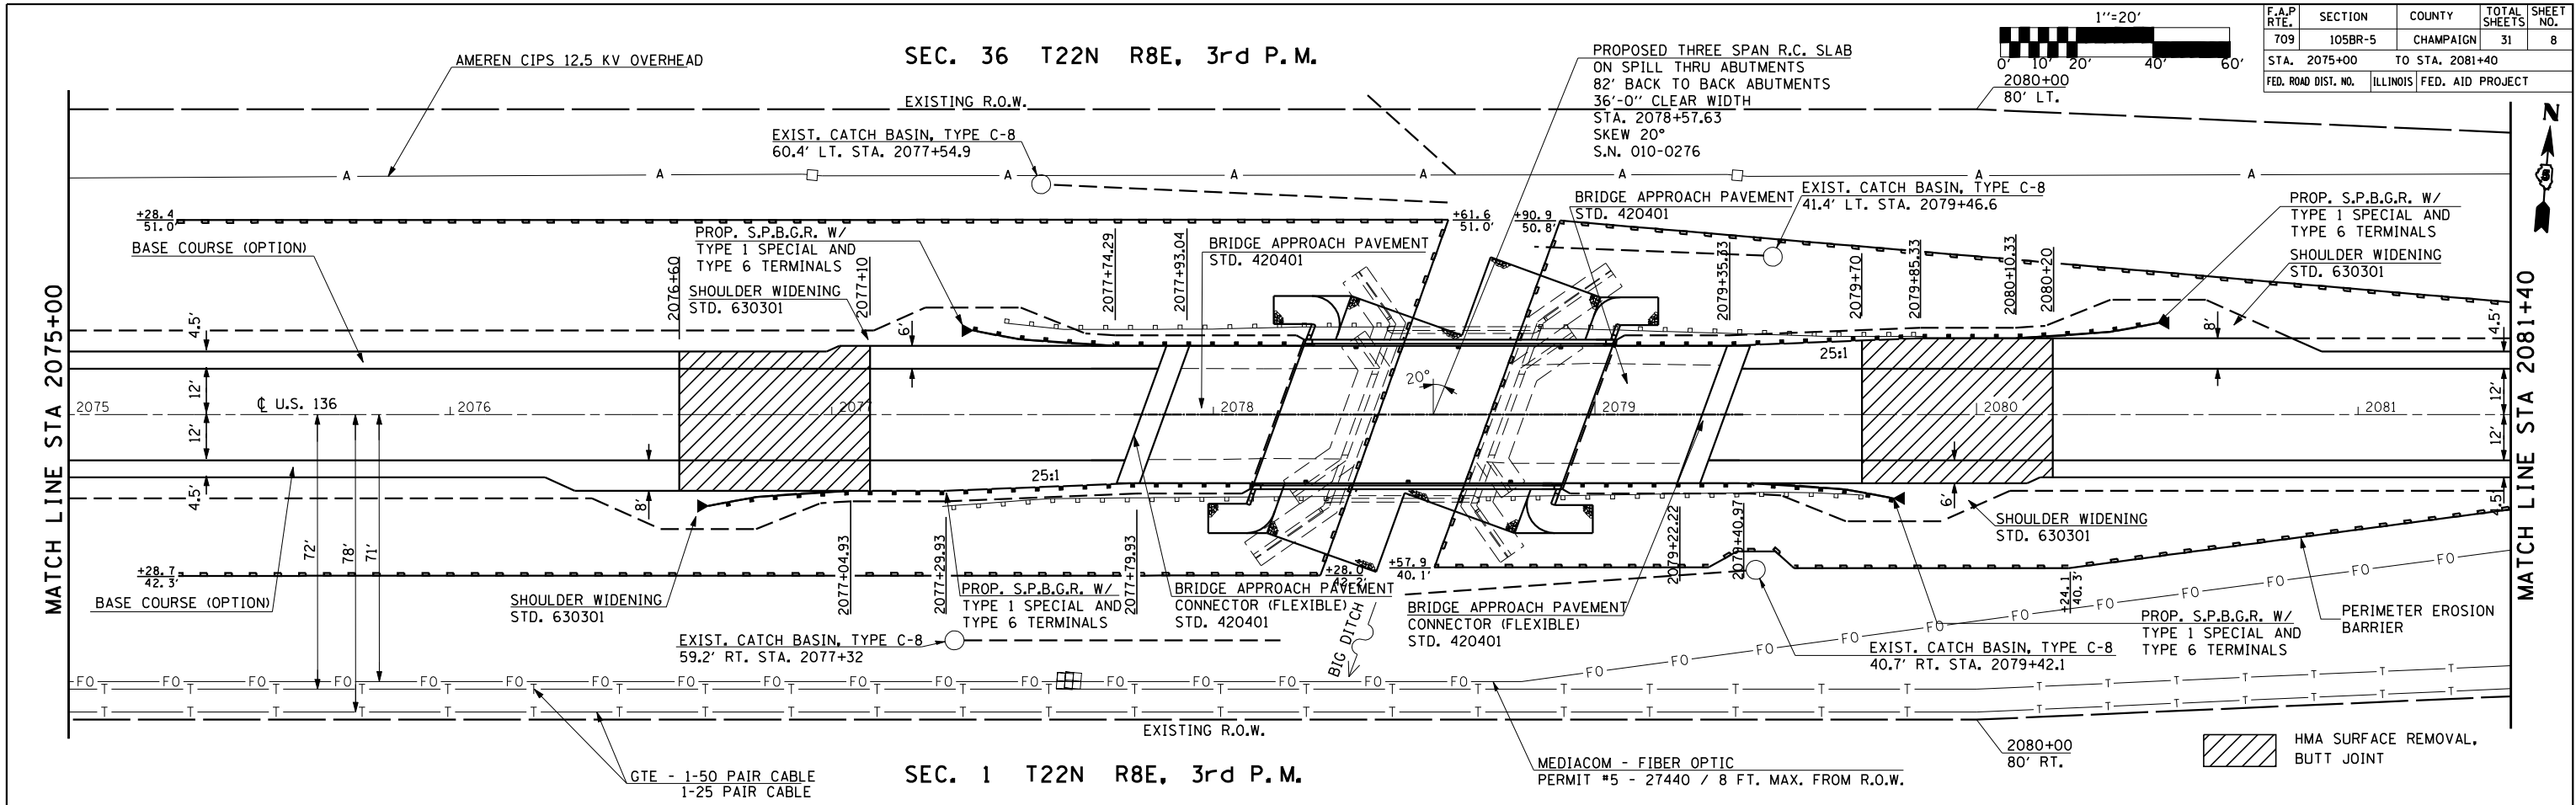

PLAN

SURVEYED	DATE
PLOTTED	BY
CHECKED	NO.
BY	DATE
NO. OF WAY CHECKED	
CADD FILE NAME	

PROFILE

SURVEYED	DATE
PLOTTED	BY
CHECKED	NO.
BY	DATE
STRUCTURE NOTATIONS CHKD	

PRM0008-2 RMH 11-30-00

