
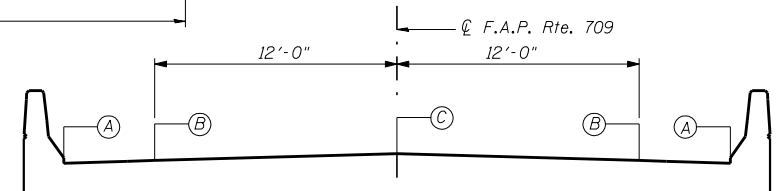



F.A.P. RTE.	SECTION	COUNTY	TOTAL SHEETS	SHEET NO.
709	105BR-5	CHAMPAIGN	31	13
STA.		TO STA.		
FED. ROAD DIST. NO.		ILLINOIS FED. AID PROJECT		
CONTRACT 90933		SHEET 3 OF 11 SHEETS		

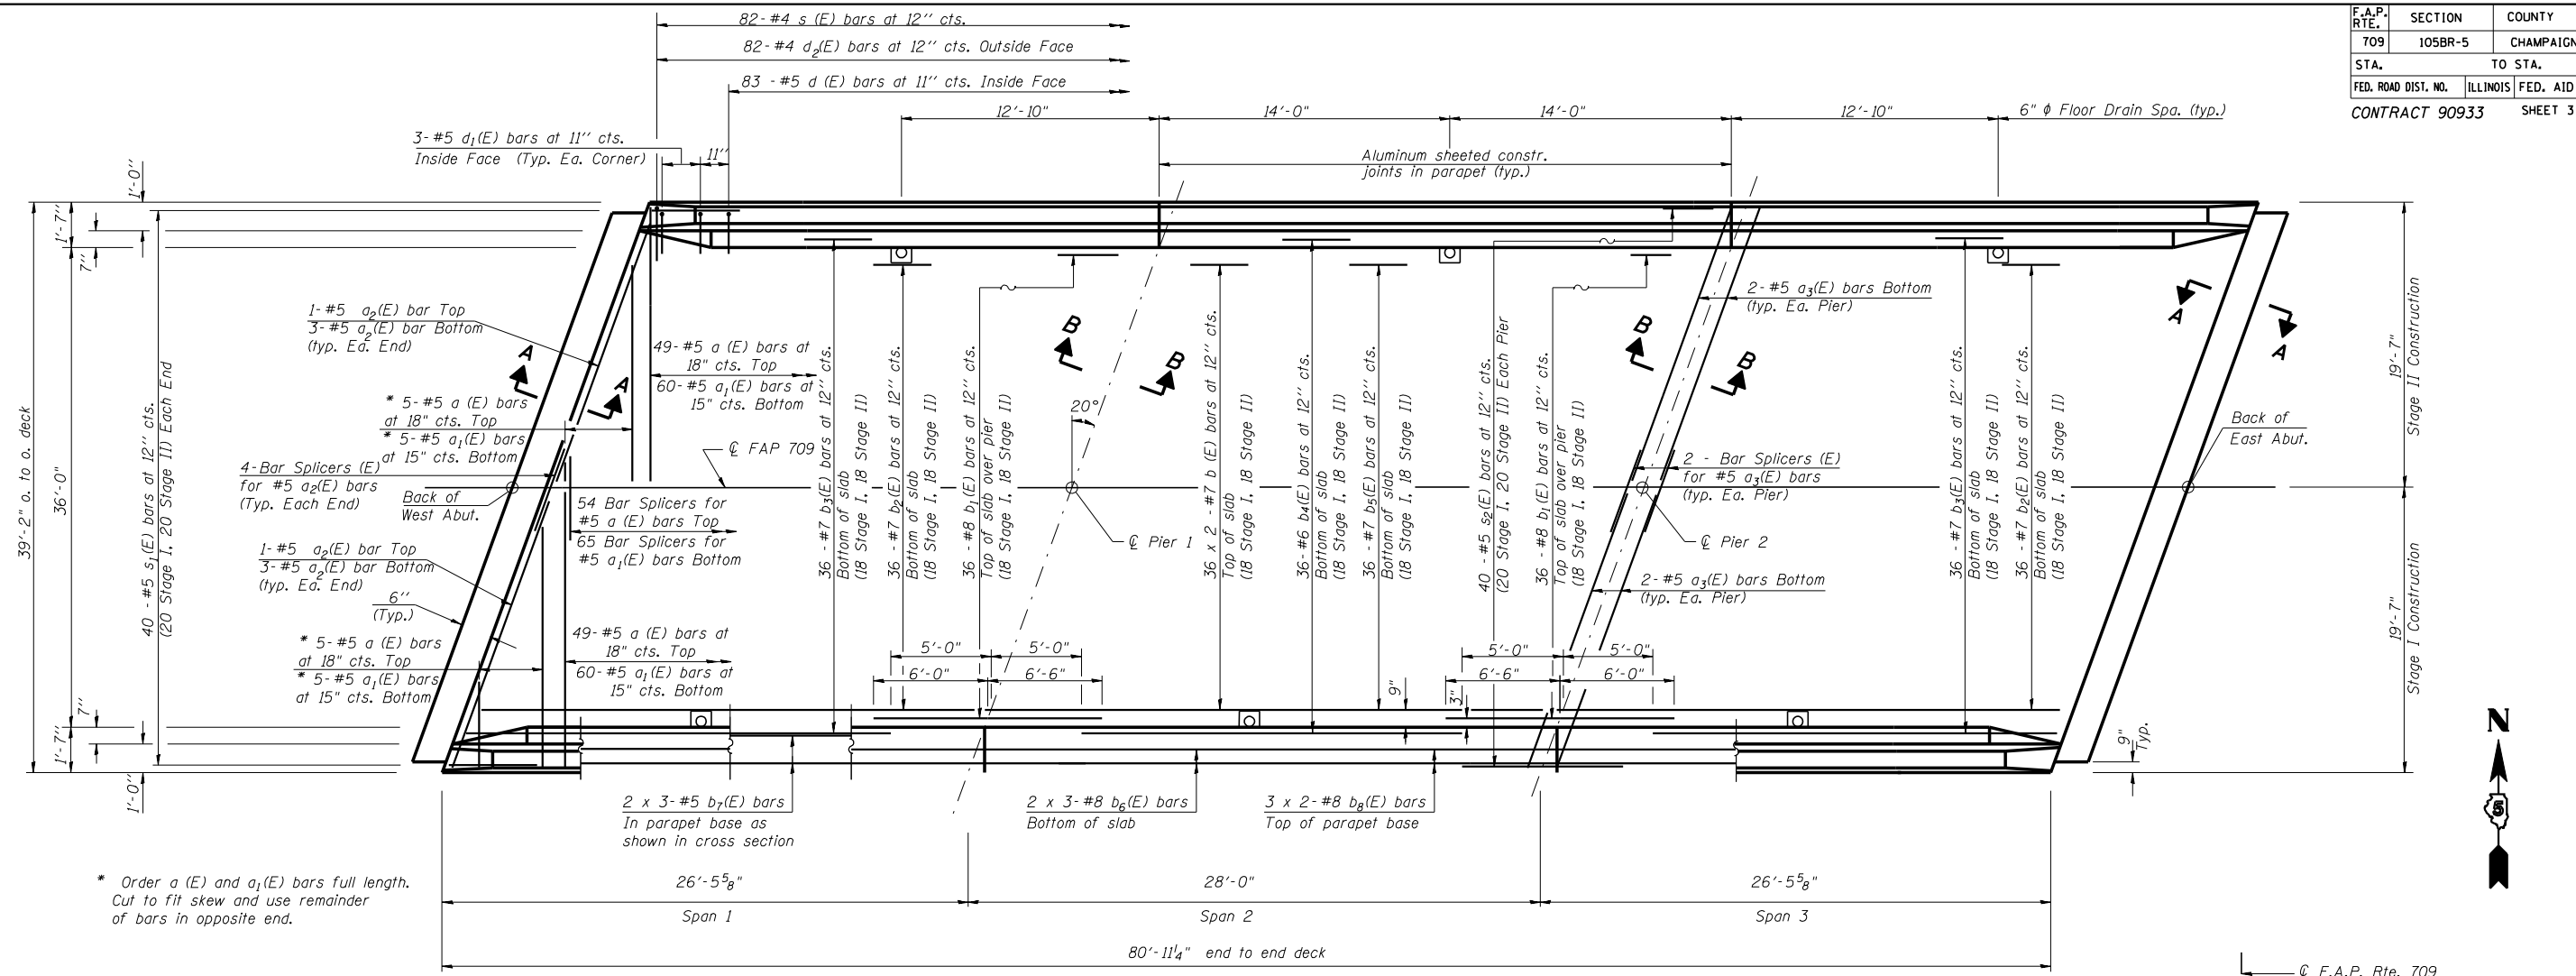

ELEVATION	A	B	C
Sta 2078+17.16	724.38	724.50	724.69
Sta 2078+57.63	724.38	724.50	724.69
Sta 2078+98.10	724.38	724.50	724.69

- Notes:
- See Sheet #4 of 11 for superstructure details and Bill of Material.
  - Reinforcement bars designated (E) shall be epoxy coated.
  - Bars indicated thus 2x3 -#8 etc. indicated 2 lines of bars with 3 lengths per line.
  - See Sheet # 4 of 11 for parapet reinforcement.
  - See Sheet # 8 of 11 for Bar Splicer Details.
  - See Sheet # 4 of 11 for Section A-A and Section B-B.

**MIN. BAR LAP**  
 #5 = 2'-2"  
 #7 = 2'-11"  
 #8 = 3'-5"

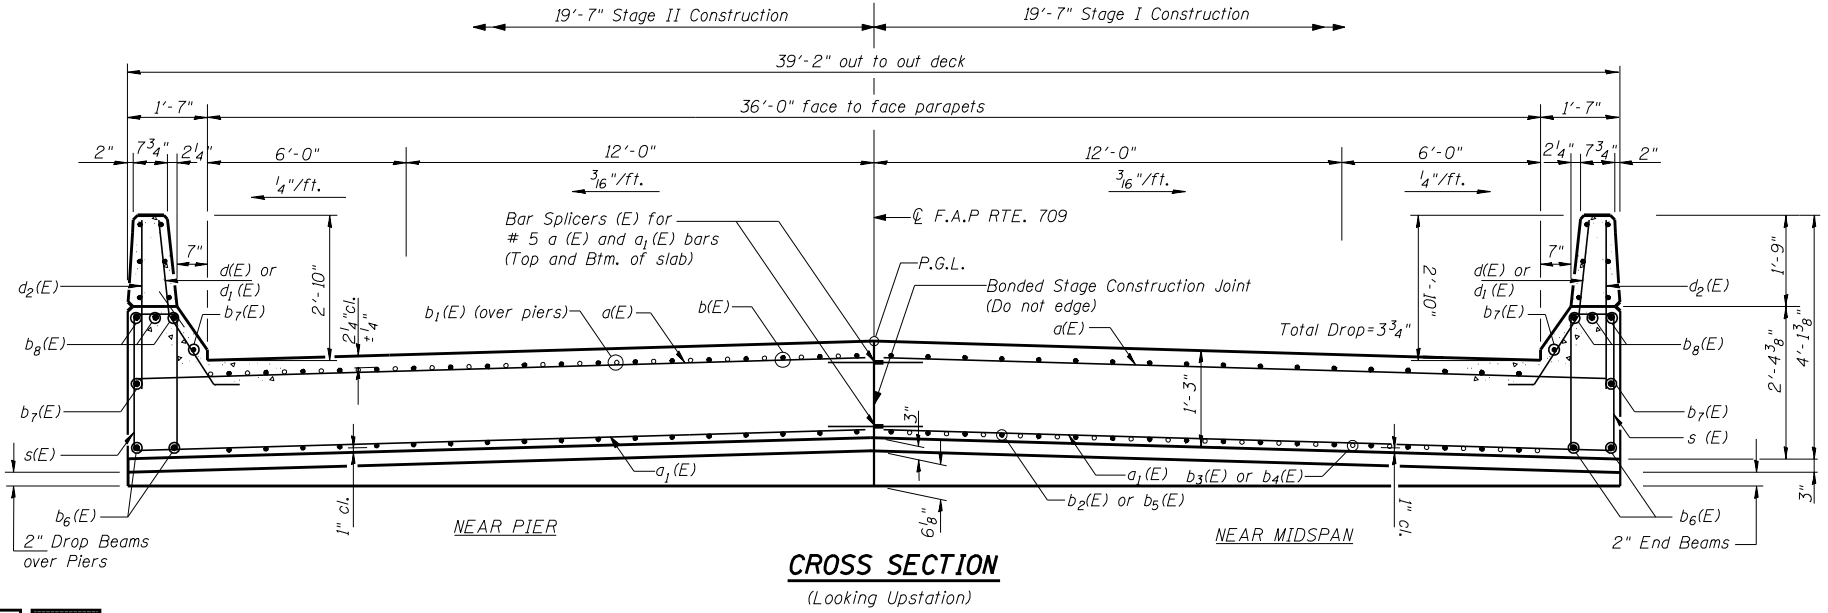

REVISIONS	
NAME	DATE

ILLINOIS DEPARTMENT OF TRANSPORTATION  
**DECK REINFORCEMENT**  
 US ROUTE 136 OVER BIG DITCH  
 FAP RTE. 709 SECTION 105BR-5  
 STA. 2078+57.63  
 CHAMPAIGN COUNTY STR. NO. 010-0276  
 SCALE: NTS DRAWN BY LP  
 DATE 11-2001 CHECKED BY MJS