


75 70 65 60 55 50 45 40 35 30 25 20 15 10 5 0 5 10 15 20 25 30 35 40 45 50 55 60 65 70 75

F.A. RTE.	SECTION	COUNTY	TOTAL SHEETS	SHEET NO.
709	105BR-5	CHAMPAIGN	31	26
STA.		TO STA.		
FED. ROAD DIST. NO.		ILLINOIS	FED. AID PROJECT	
CONTRACT 90933				

BRIDGE OMISSION  
 STA. 2078+17.130 TO STA. 2078+98.130

DATE	BY

DATE	BY

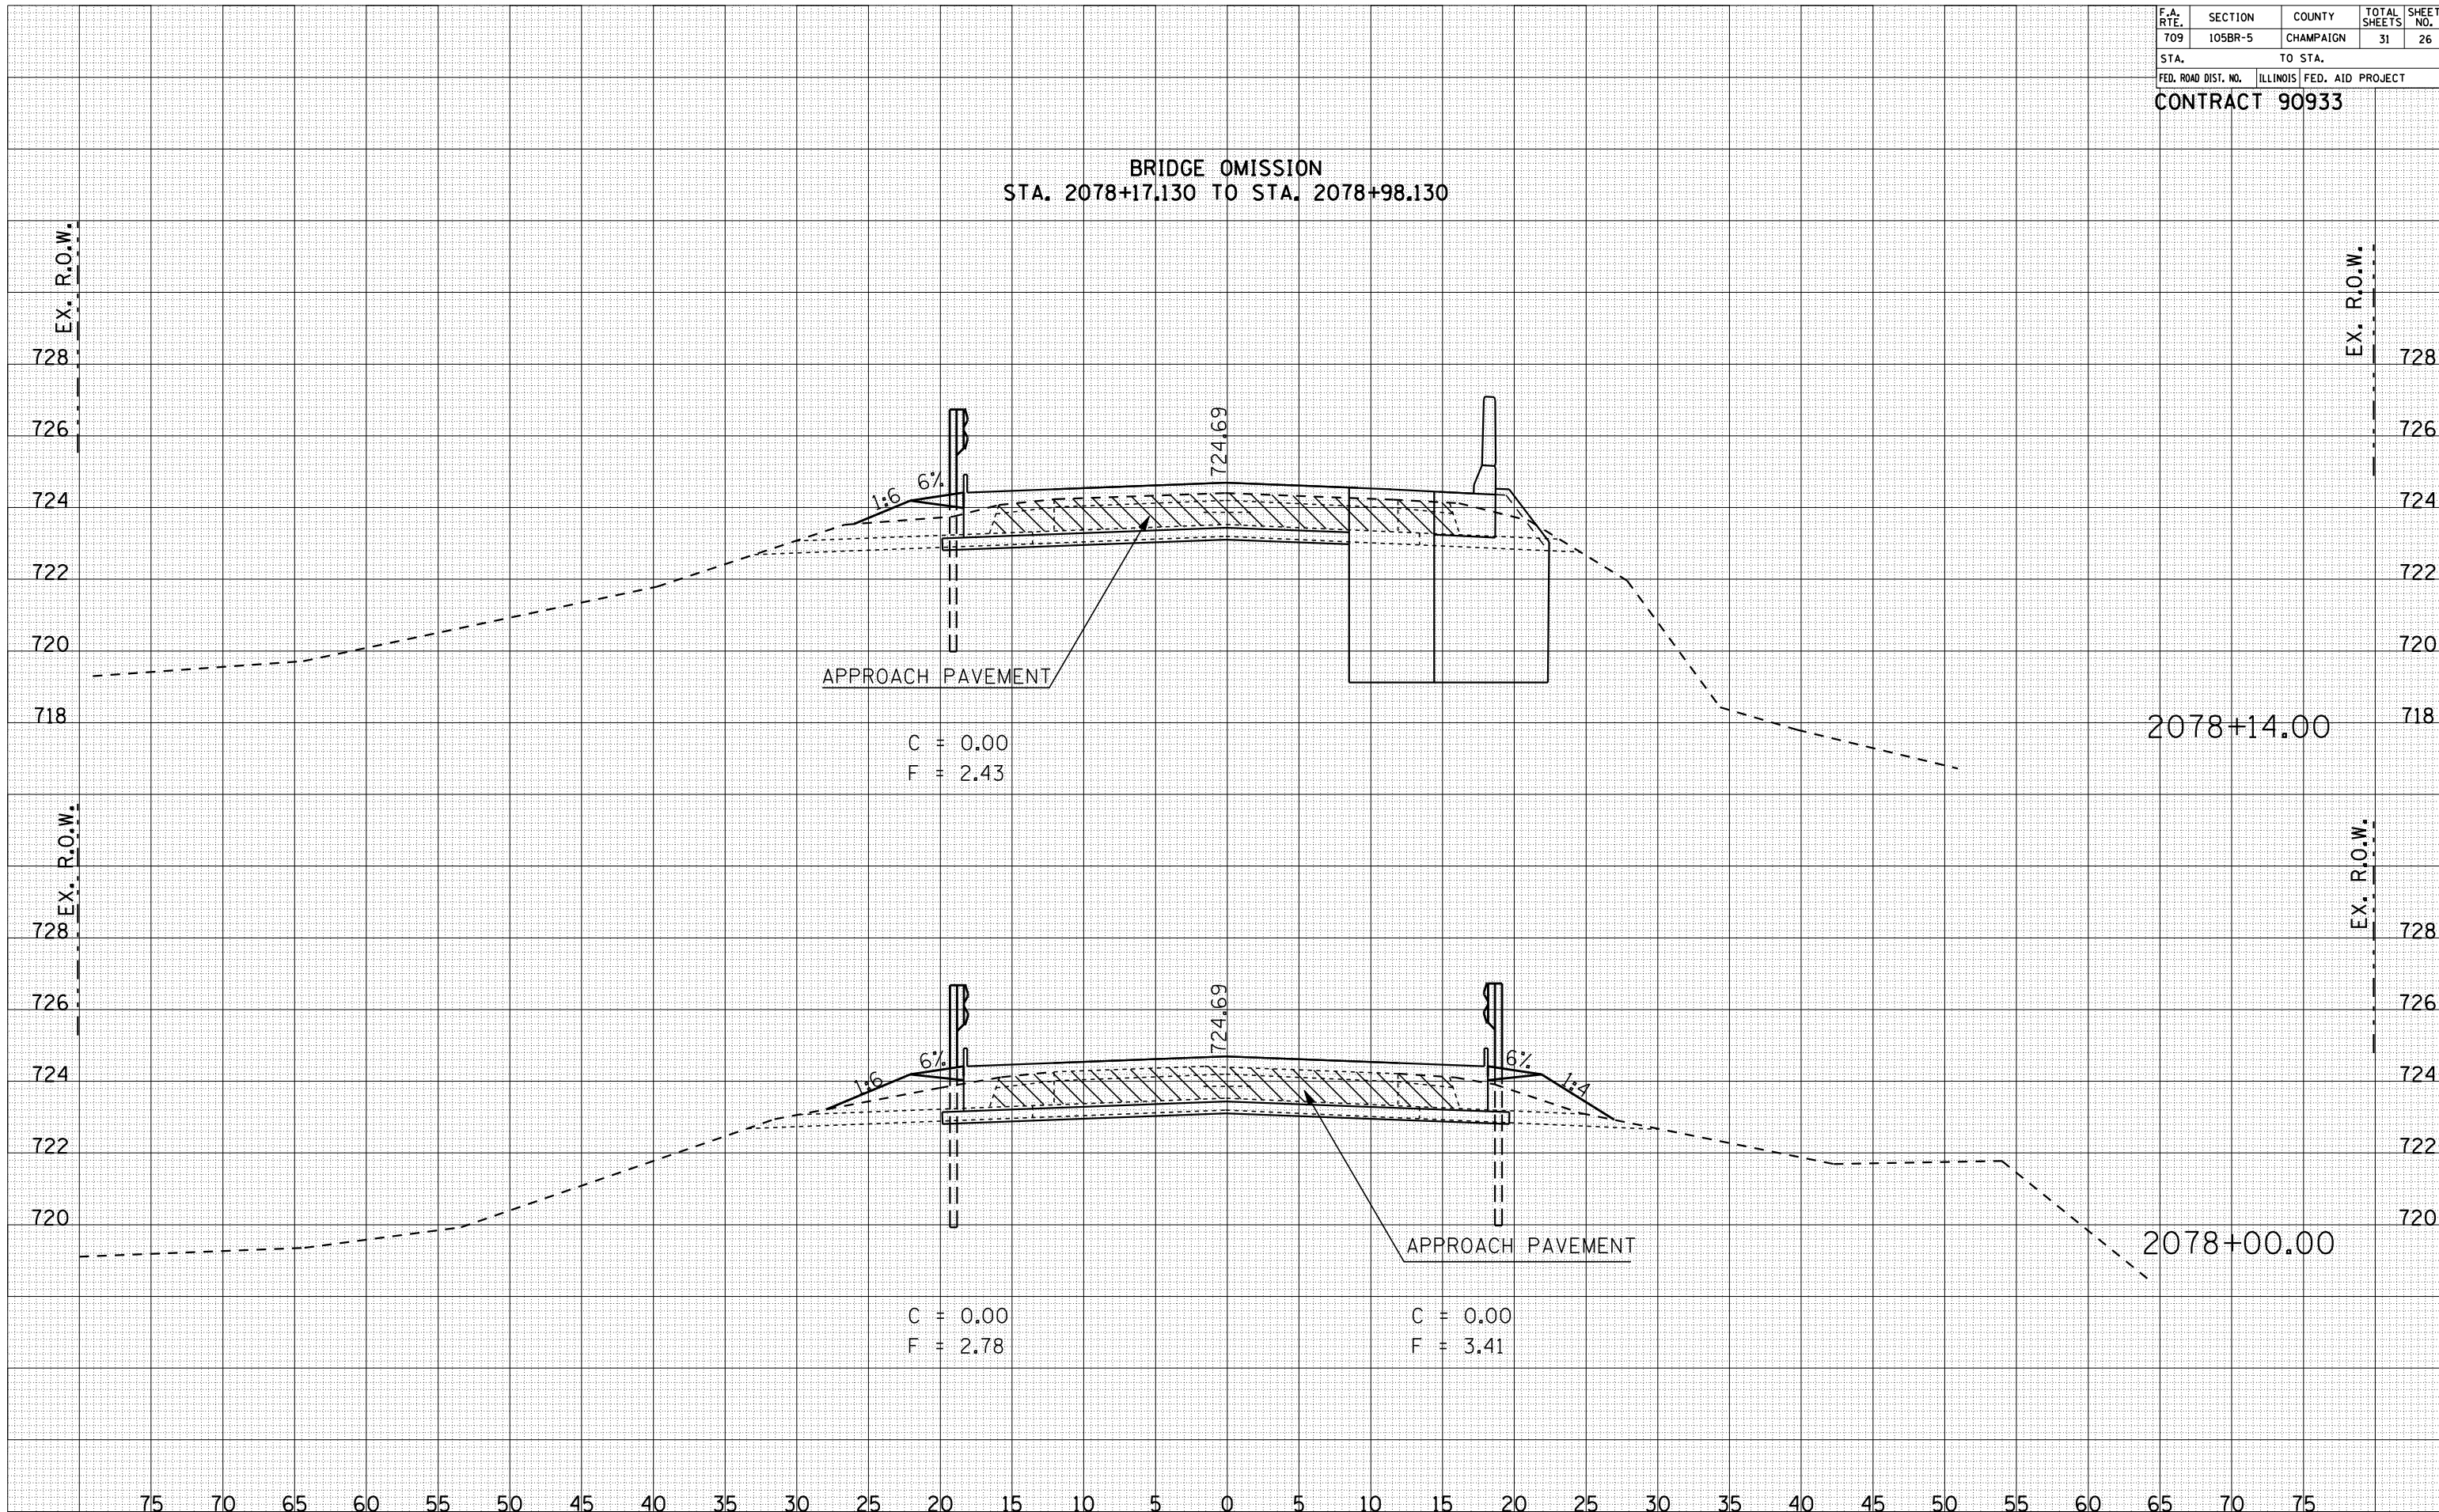

C = 0.00  
 F = 2.43

C = 0.00  
 F = 2.78

C = 0.00  
 F = 3.41