





ROUTE NO.	DISTRICT	COUNTY	SECTION	SHEET
TR 318A	*	Vermilion	12	10

\* 00-06121-00-BR

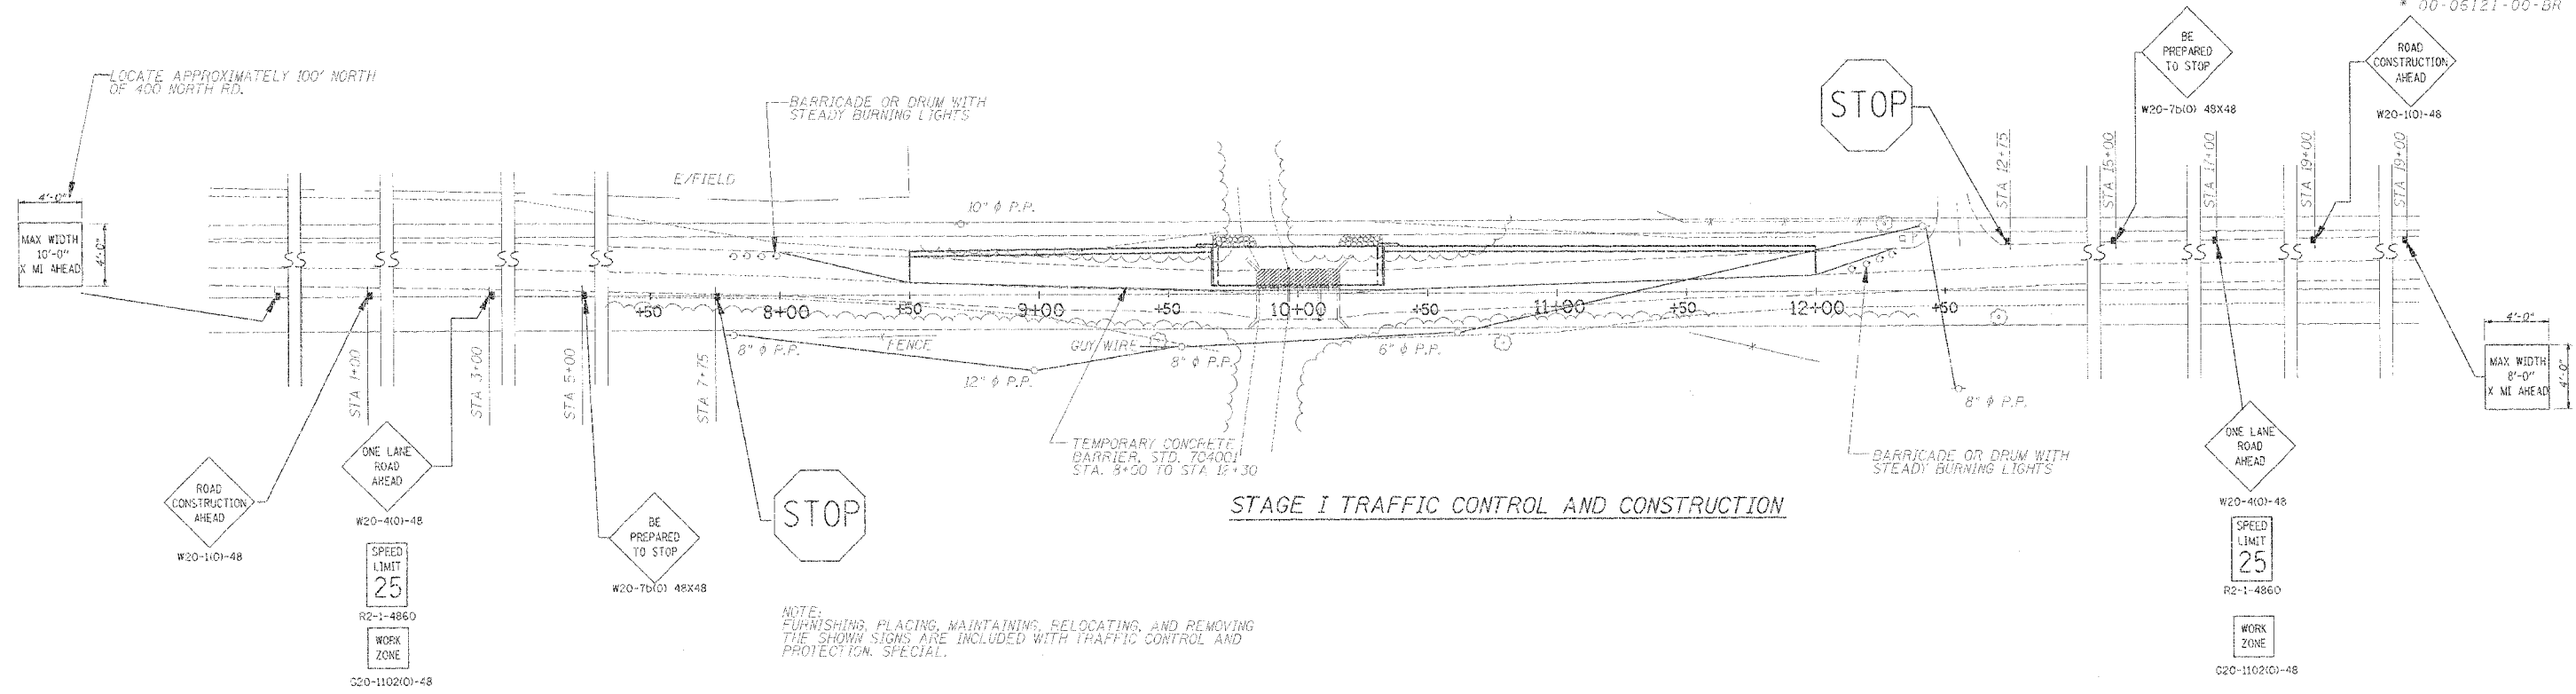

STAGE I TRAFFIC CONTROL AND CONSTRUCTION

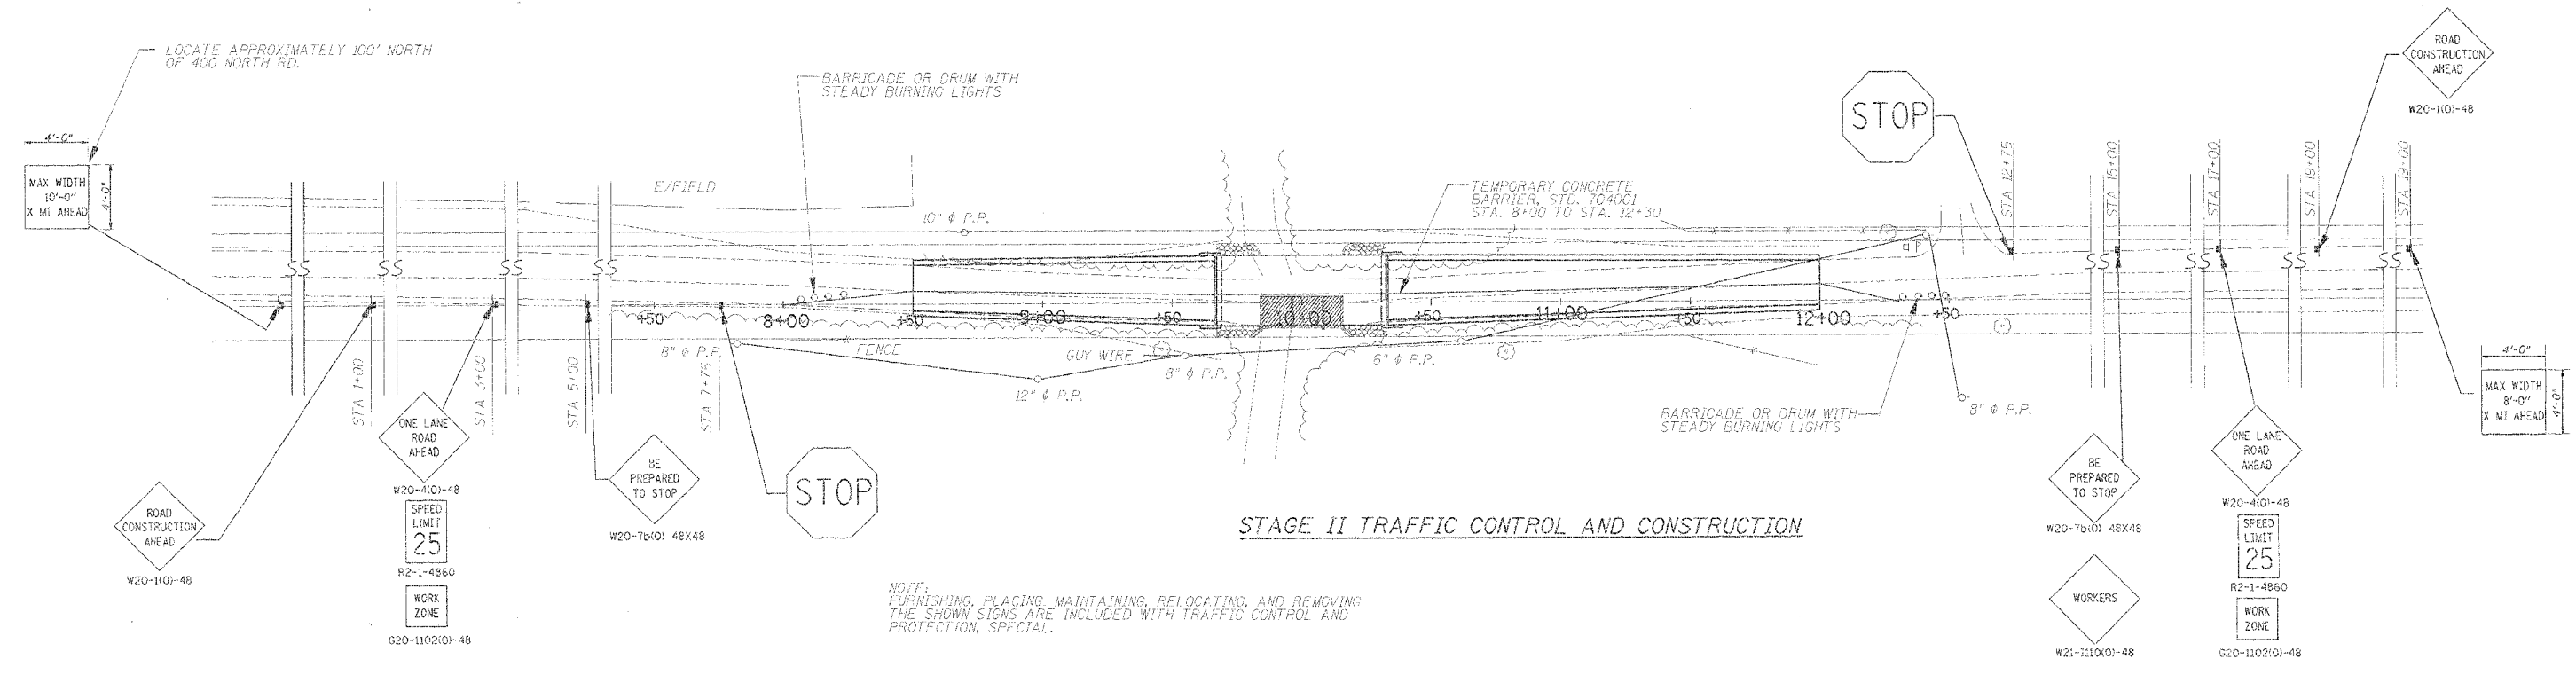

STAGE II TRAFFIC CONTROL AND CONSTRUCTION

DSGN	R.J. Wagner				
DR	A.M. Meier				
CHK	K.E. Brandau				
APVD	K.E. Brandau	NO.	DATE	REVISION	BY

**FRAUENHOFER**  
 Frauenhoffer and Associates, P.C. Consulting Engineers  
 3002 Crossing Court Champaign, IL 61822 217-351-6268

TRAFFIC CONTROL AND PROTECTION, SPECIAL		SHEET	10
ELWOOD ROAD DISTRICT		DWG NO.	stwd-tcp.dgn
SECTION 00-06121-00-BR		DATE	JAN 2005
VERMILION COUNTY		PROJ NO.	20053