


CONTRACT NO. 93428				
RTE.	SECTION	COUNTY	TOTAL SHEETS	SHEET NO.
C.H. 28	*	**	24	24
PROJECT BRS: 1741(103)				
* 03-00085-00-BR & 03-00126-00-BR				
** MACOUPIN COUNTY & MONTGOMERY COUNTY				

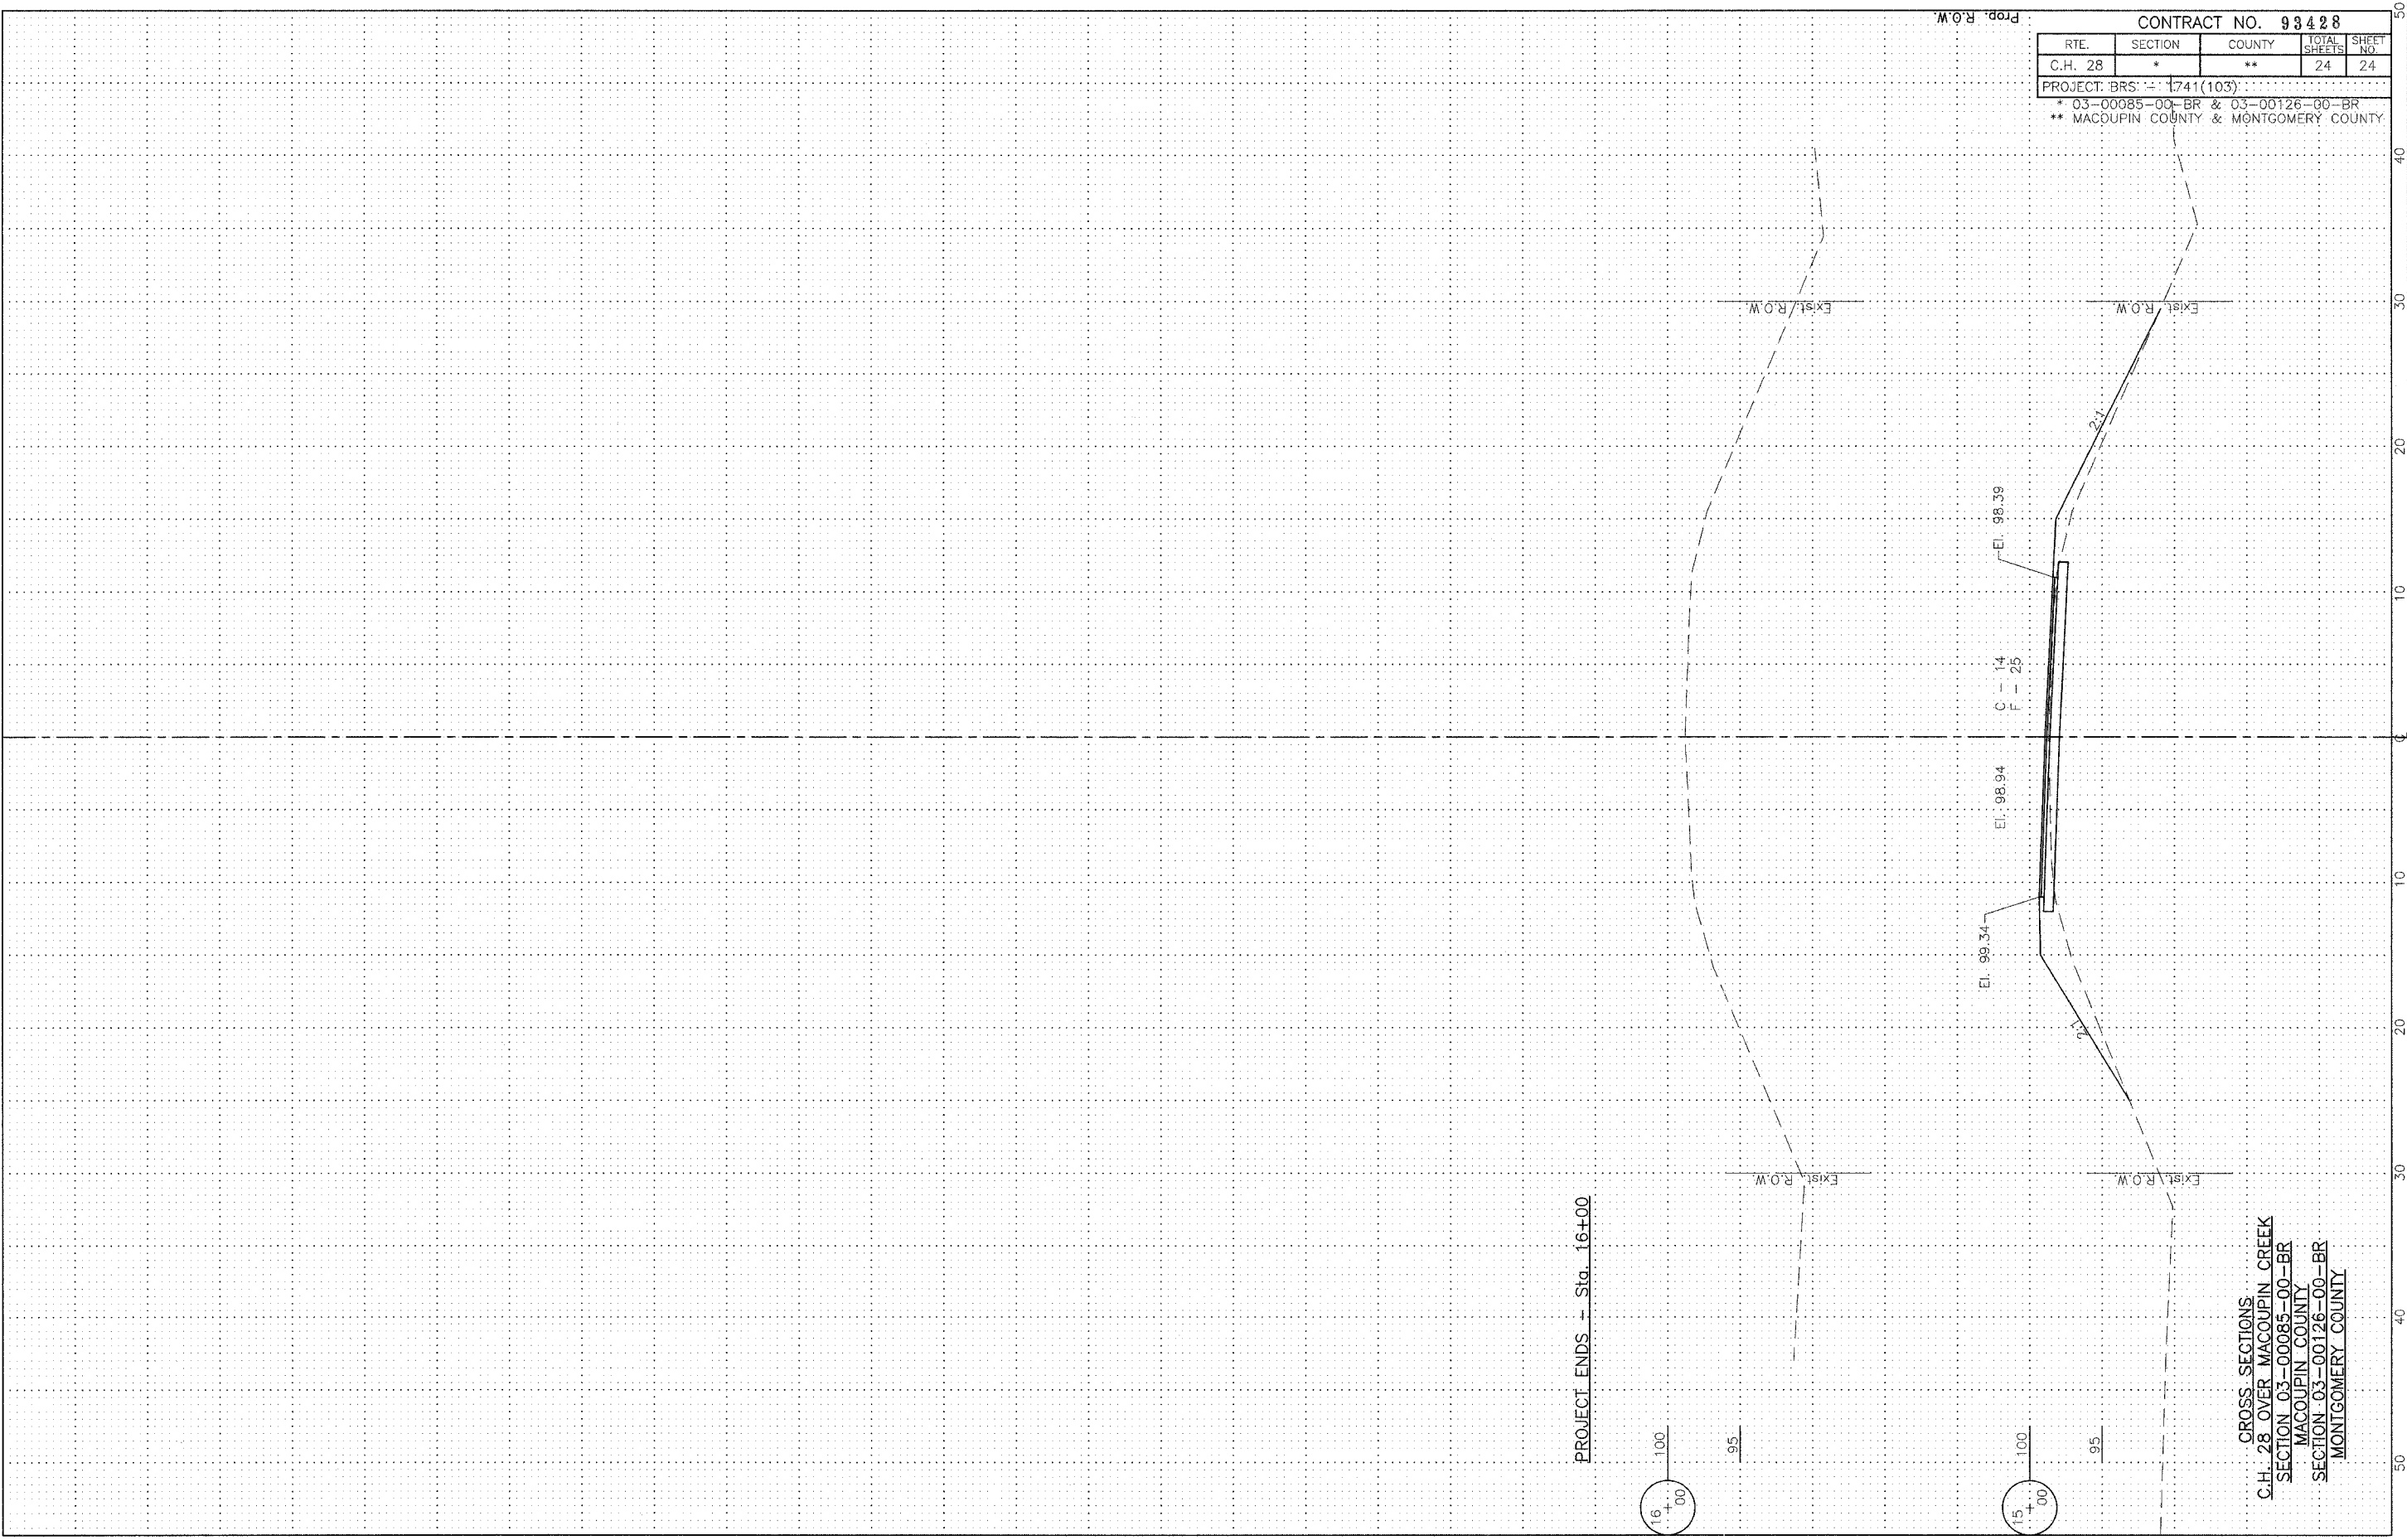

PROJECT ENDS - Sta. 16+00

16
+
00
100
95

CROSS SECTIONS
C.H. 28 OVER MACOUPIN CREEK
SECTION 03-00085-00-BR
MACOUPIN COUNTY
SECTION 03-00126-00-BR
MONTGOMERY COUNTY

15
+
00
100
95