
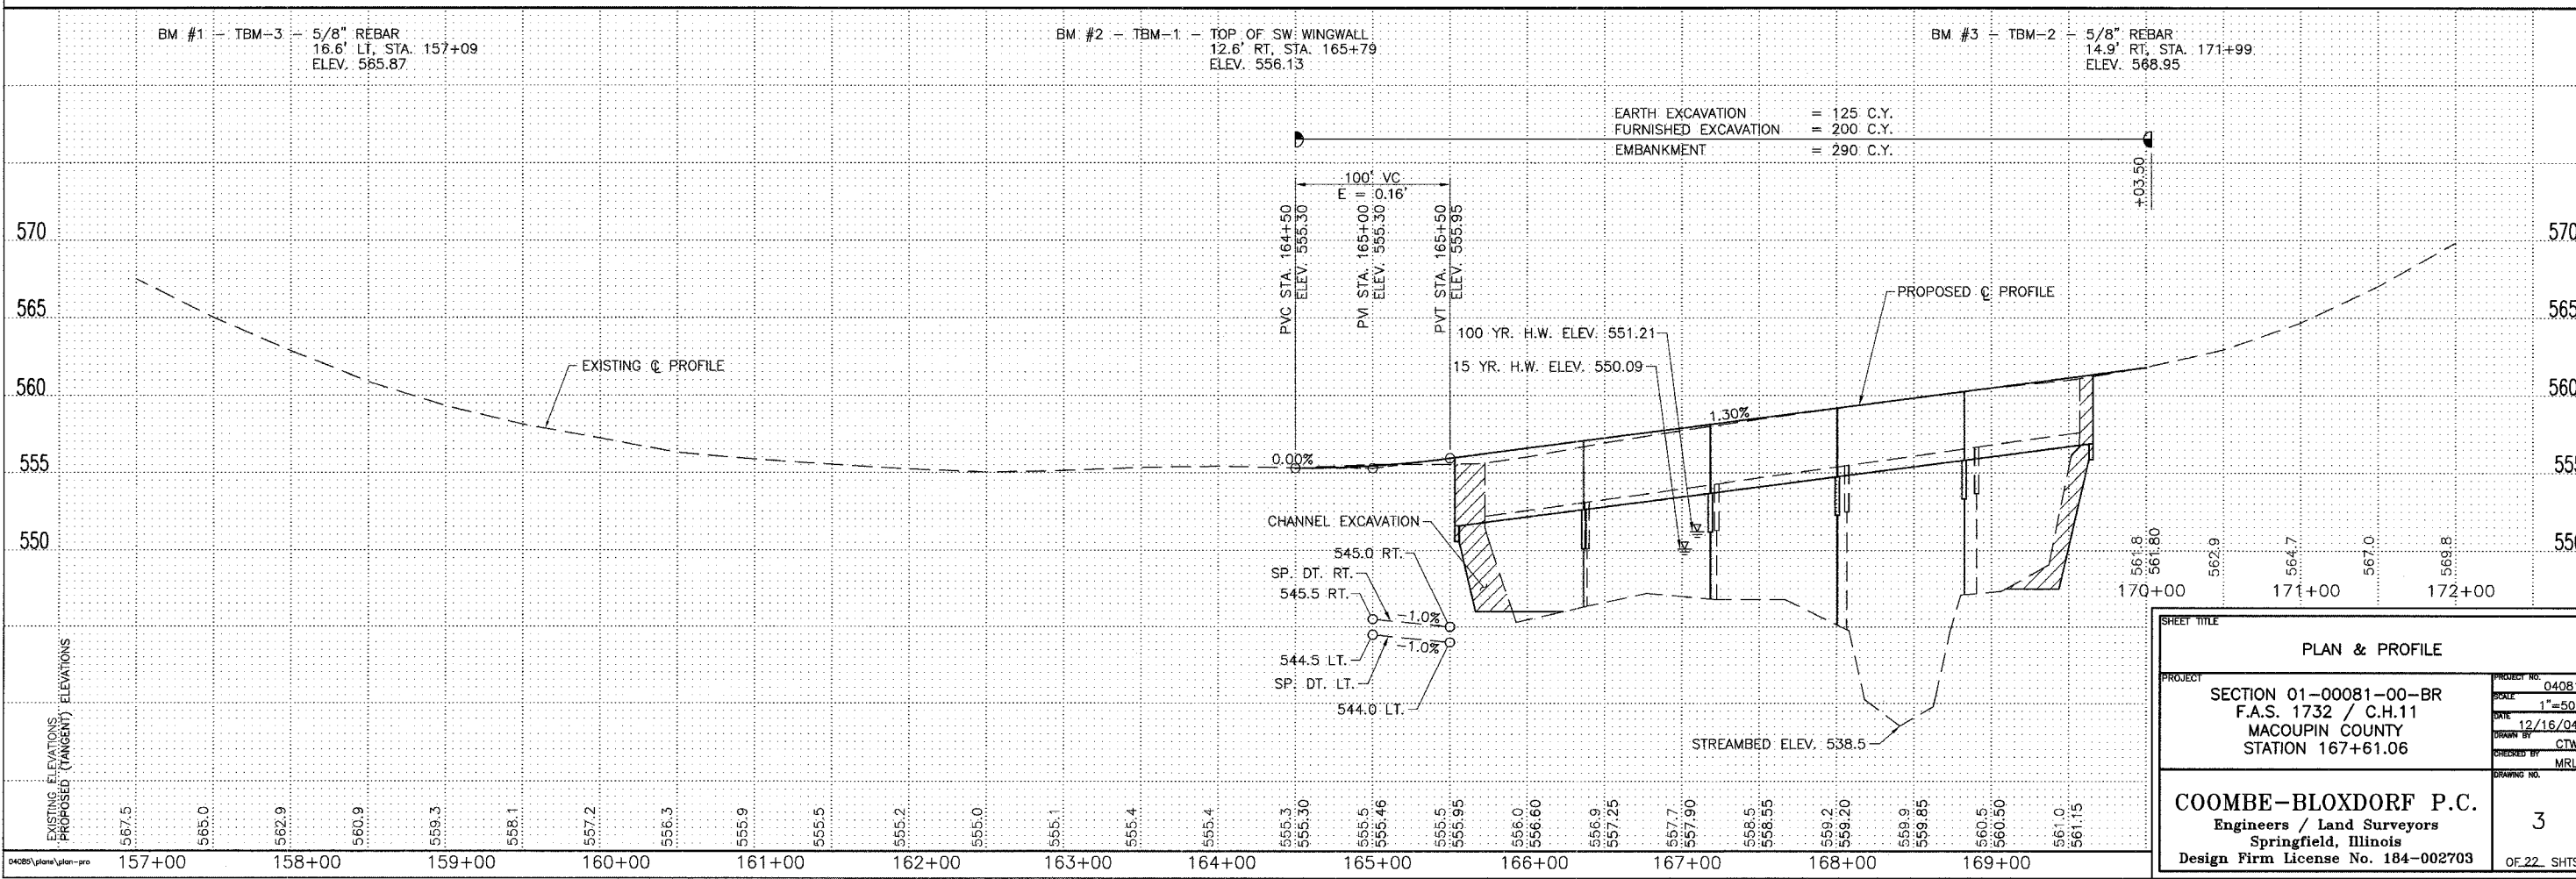
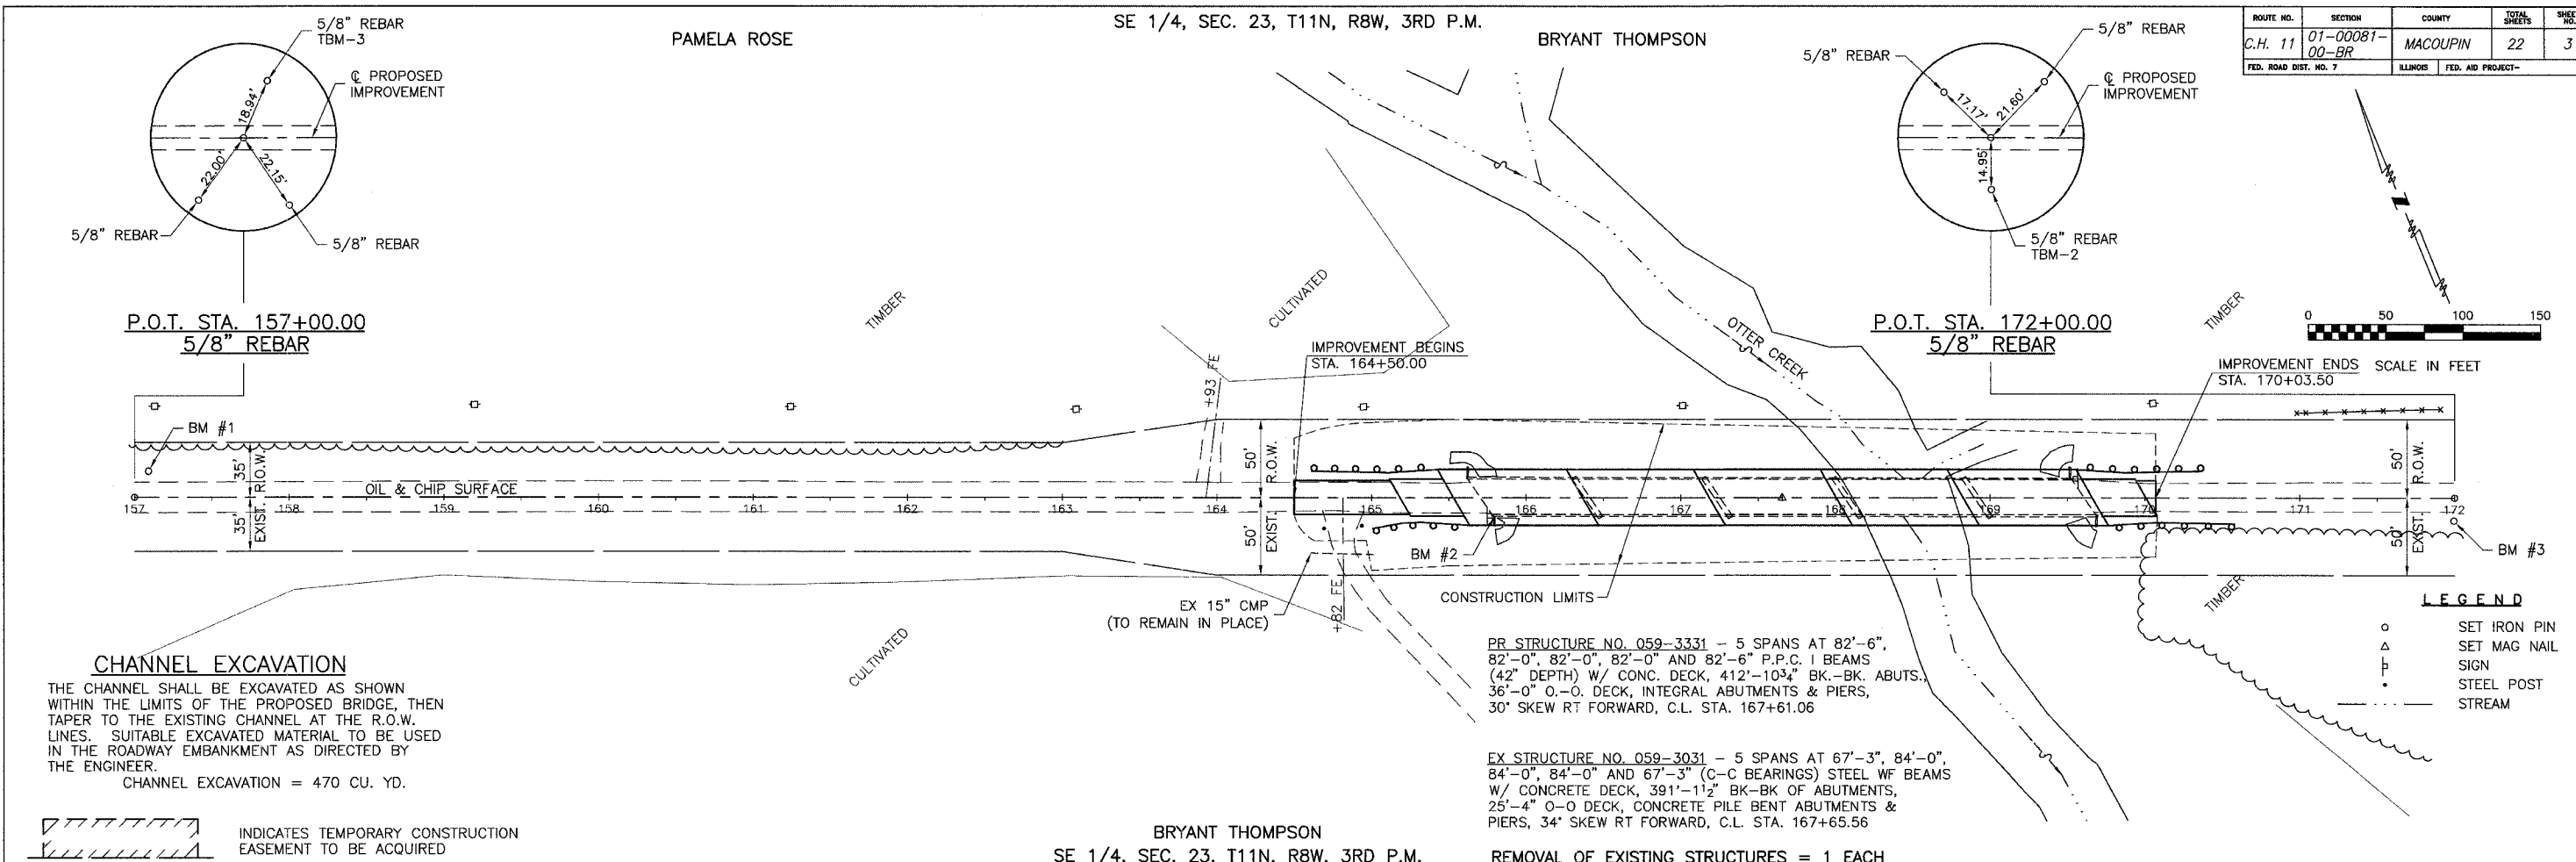


ROUTE NO.	SECTION	COUNTY	TOTAL SHEETS	SHEET NO.
C.H. 11	01-00081-00-BR	MACOUPIN	22	3
FED. ROAD DIST. NO. 7		ILLINOIS	FED. AID PROJECT-	

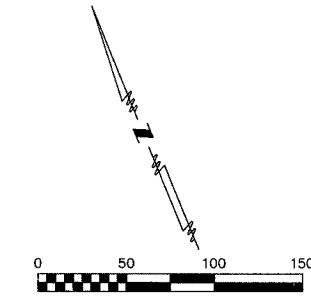

SHEET TITLE	
PLAN & PROFILE	
PROJECT	SECTION 01-00081-00-BR F.A.S. 1732 / C.H.11 MACOUPIN COUNTY STATION 167+61.06
PROJECT NO.	04081
SCALE	1"=50'
DATE	12/16/04
DRAWN BY	CTW
CHECKED BY	MRL
DRAWING NO.	3
COOMBE-BLOXDORF P.C. Engineers / Land Surveyors Springfield, Illinois Design Firm License No. 184-002703	
OF 22 SHTS	